




PROPOSED
ANCILLARY BUILDING &
TUNNEL PORTAL

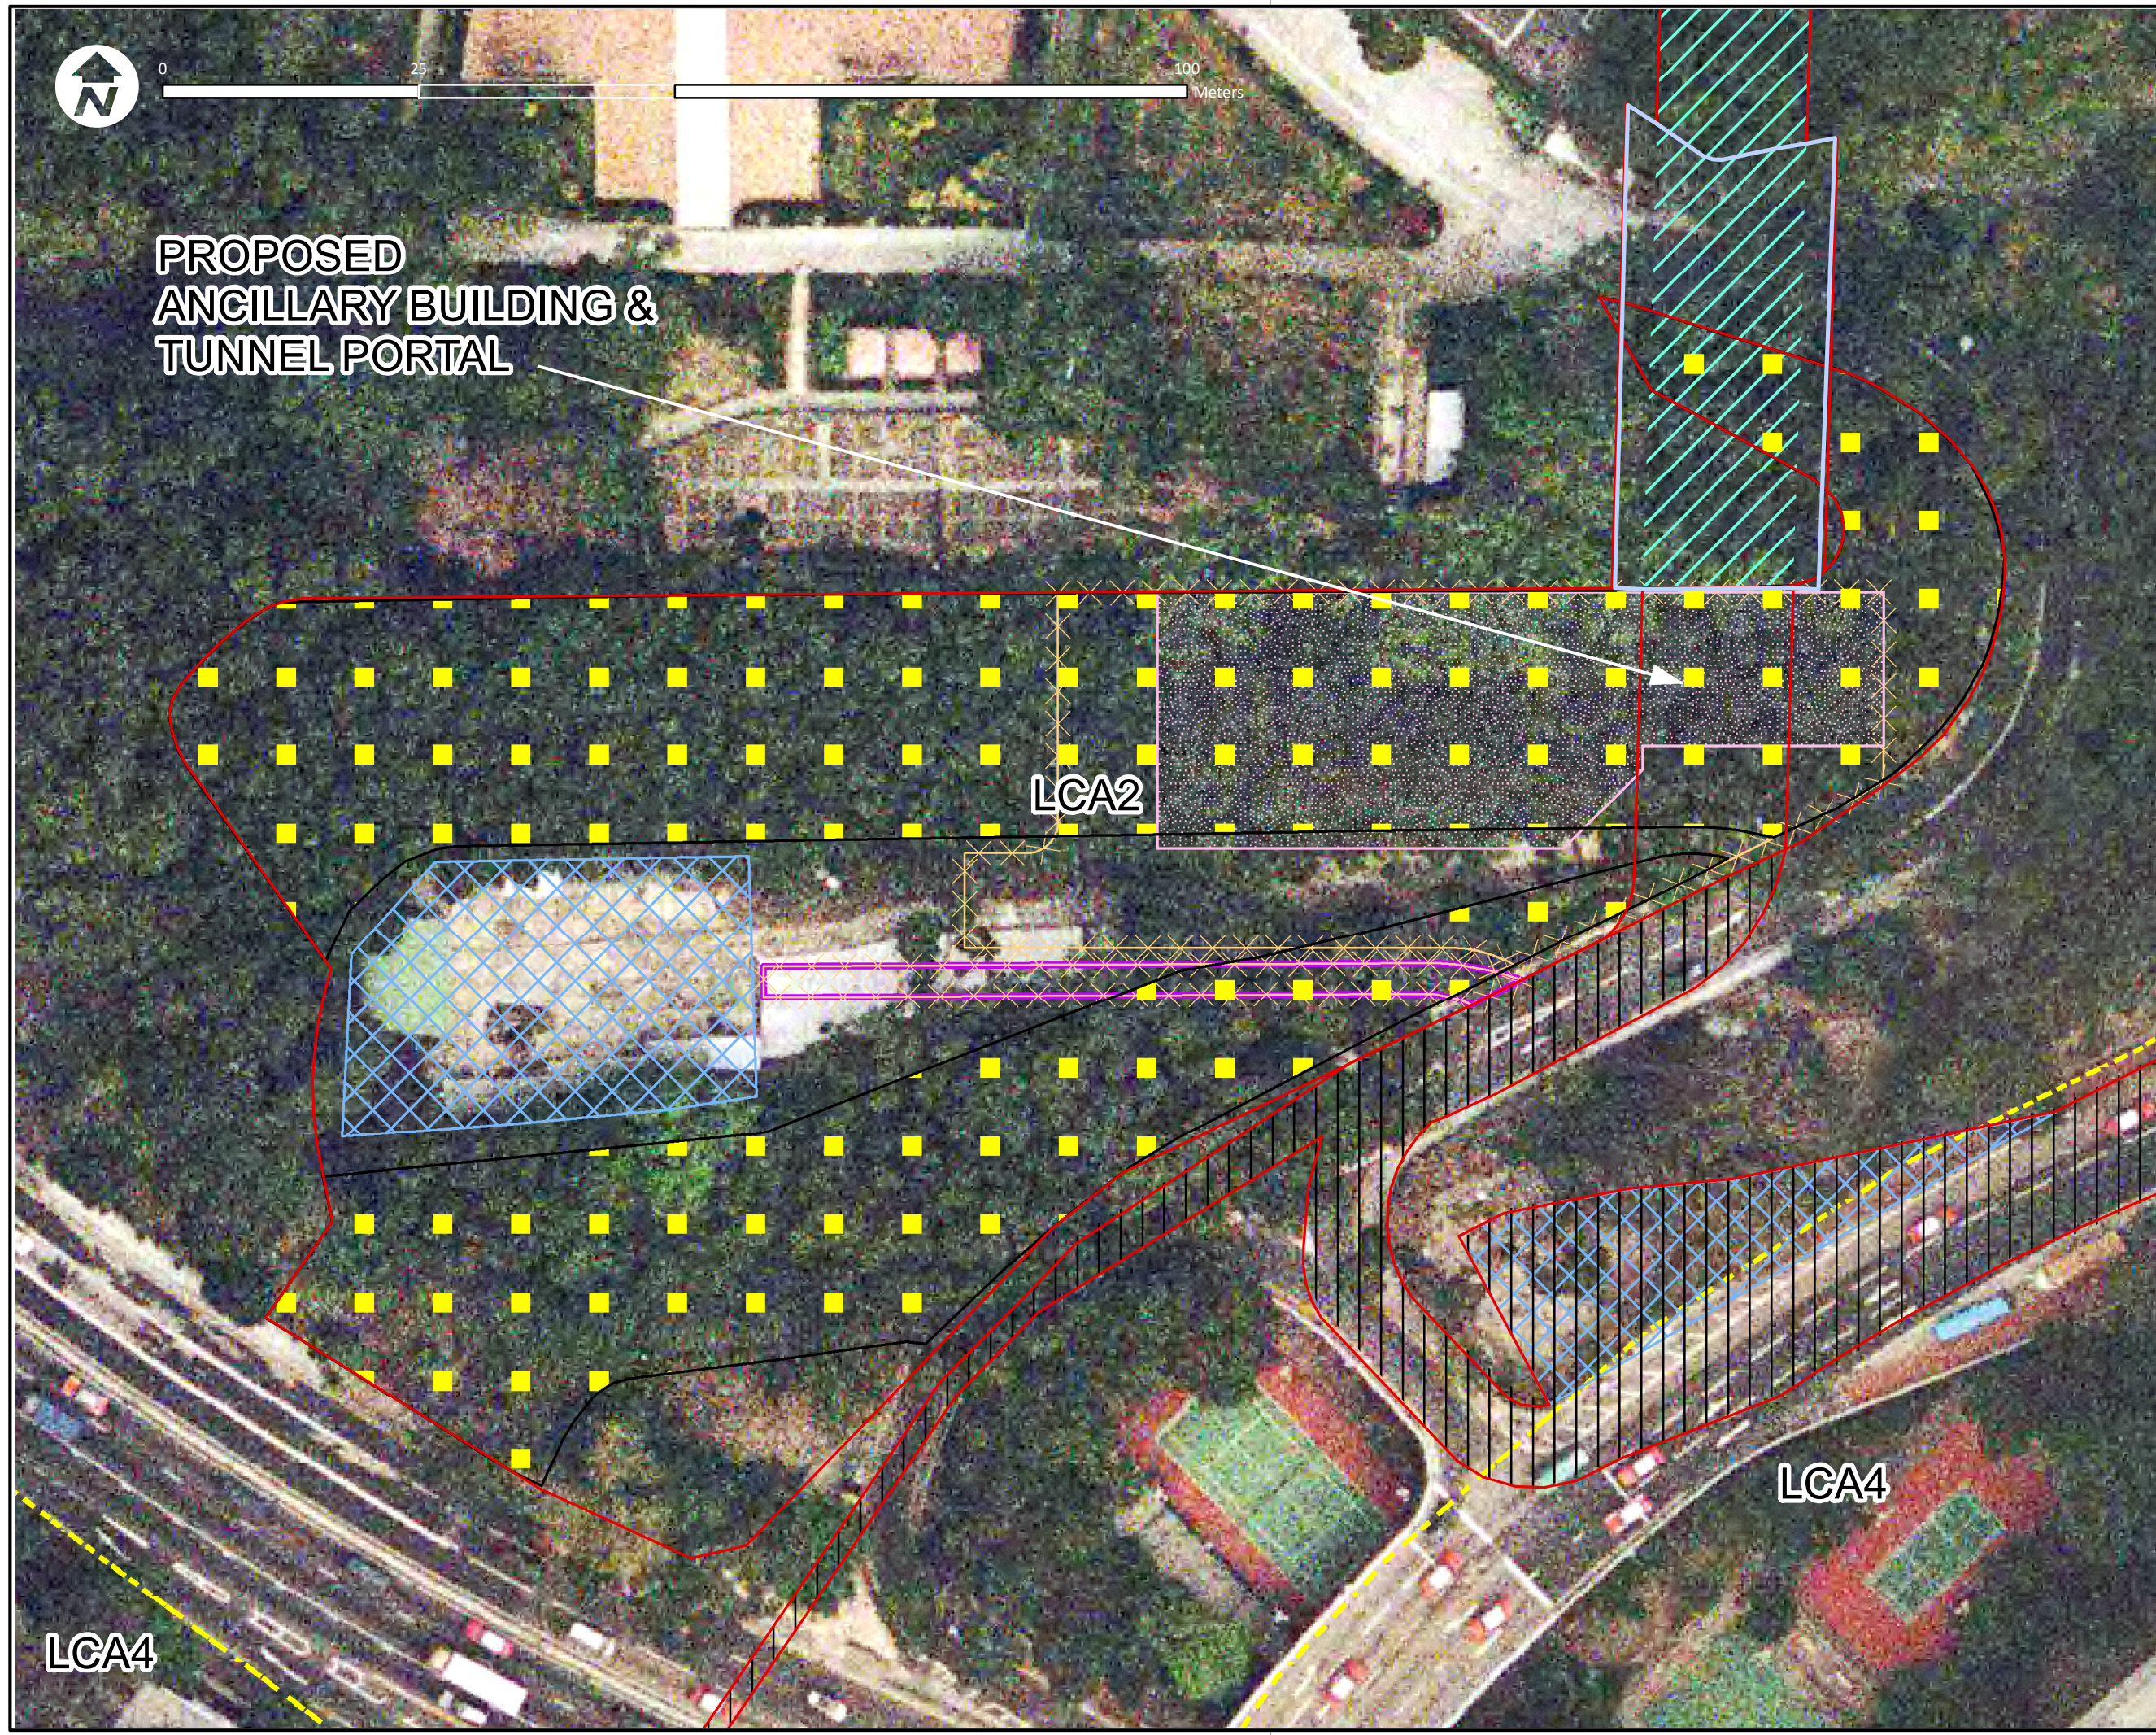

© Copyright by Binnies Hong Kong Limited

- 500M STUDY AREA
- PROJECT SITE
- ~FIRST 40M TUNNEL
- PERMANENTLY LOSS
- MAIN LAYING WORKS
- CAVERNS AND ACCESS TUNNEL (UNDERGROUND)
- ANCILLARY BUILDING & TUNNEL PORTAL
- RE-PROVISION OF ACCESS ROAD
- SLOPE STABILIZATION
- TEMPORARY STORAGE
- BOUNDARIES BETWEEN LCA

LANDSCAPE CHARACTER AREAS

- LCA1 PEAK LANDSCAPE AT LION ROCK COUNTRY PARK
- LCA2 UPLAND HILLSIDE LANDSCAPE AT LION ROCK
- LCA3 PARK URBAN LANDSCAPE IN WONG TAI SIN
- LCA4 WONG TAI SIN RESIDENTIAL URBAN LANDSCAPE

Revision	Date	Description			Initial
		Designed	Checked	Drawn	
Initial				KK,WC	GL
Date				12/04/2021	12/04/2021

Agreement no. CE 15/2018 (WS)

Agreement title
RELOCATION OF DIAMOND HILL FRESH WATER AND SALT WATER SERVICE RESERVOIRS TO CAVERNS

Figure title
LANDSCAPE CHARACTER AREAS (Blow up)

Figure no. FIGURE 9.4 b Revision 1

Scale 1 : 600 @A3



LCA4

LCA2

LCA4