


Legend

- Project Site Boundary
- Ancillary Building and Tunnel Portal
- · - · Cavern and Tunnel (Underground)
- Lion Rock Country park
- ▲ Representative Air Sensitive Receivers
- Representative Noise Sensitive Receivers

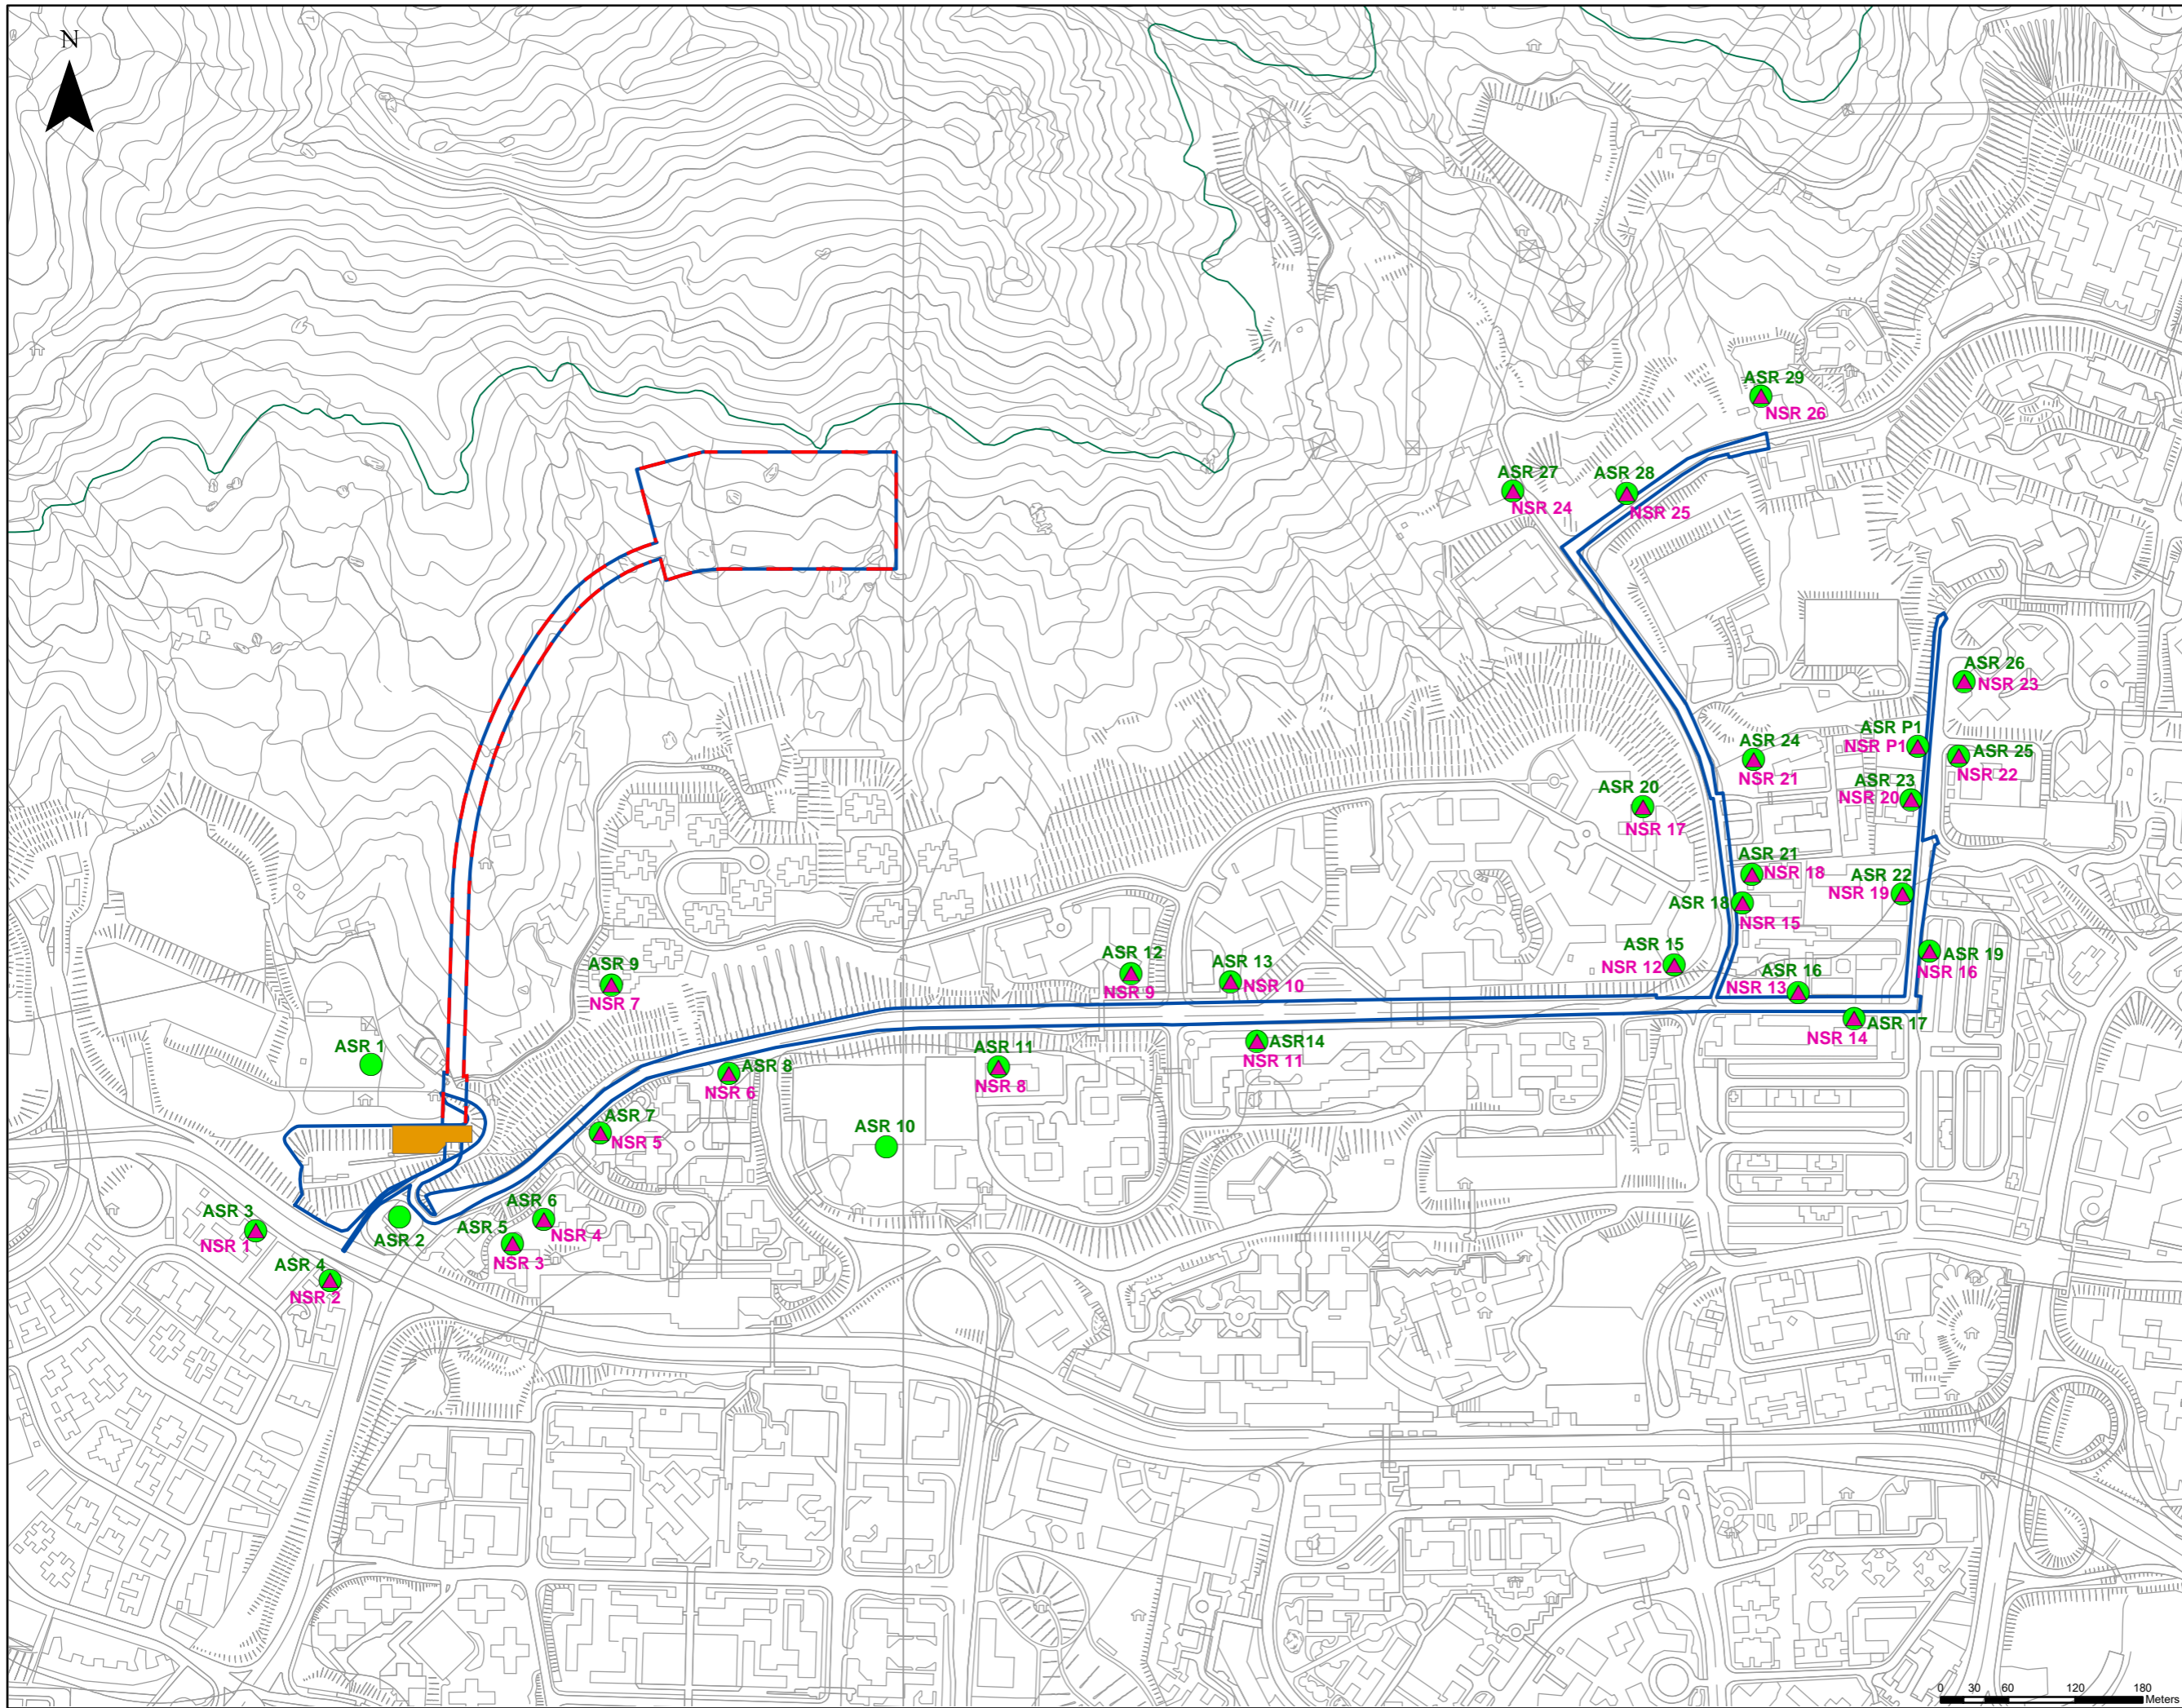

Revision	Description			
	Designed	Reviewed	Drawn	Checked
Initial	Wing	ET	Wing	ET
Date	05/21	05/21	05/21	05/21
Approved				

Agreement No. **CE15/2018 (WS)**
 Project Title
RELOCATION OF DIAMOND HILL FRESH WATER AND SALT WATER SERVICE RESERVOIRS TO CAVERNS - INVESTIGATION, DESIGN AND CONSTRUCTION

Figure Title
Location of the Representative Air and Noise Sensitive Receivers

Drawing No. **FIGURE 2.2** Revision **B**

Scale **A3: 1:5,500**

Client
水務署 Water Supplies Department

Consultant
BINNIES HONG KONG LIMITED 賓尼士工程顧問有限公司

