


Legend

- PROJECT SITE BOUNDARY
- - - CAVERN AND TUNNEL (UNDERGROUND)
- CONSTRUCTION NOISE MONITORING STATION

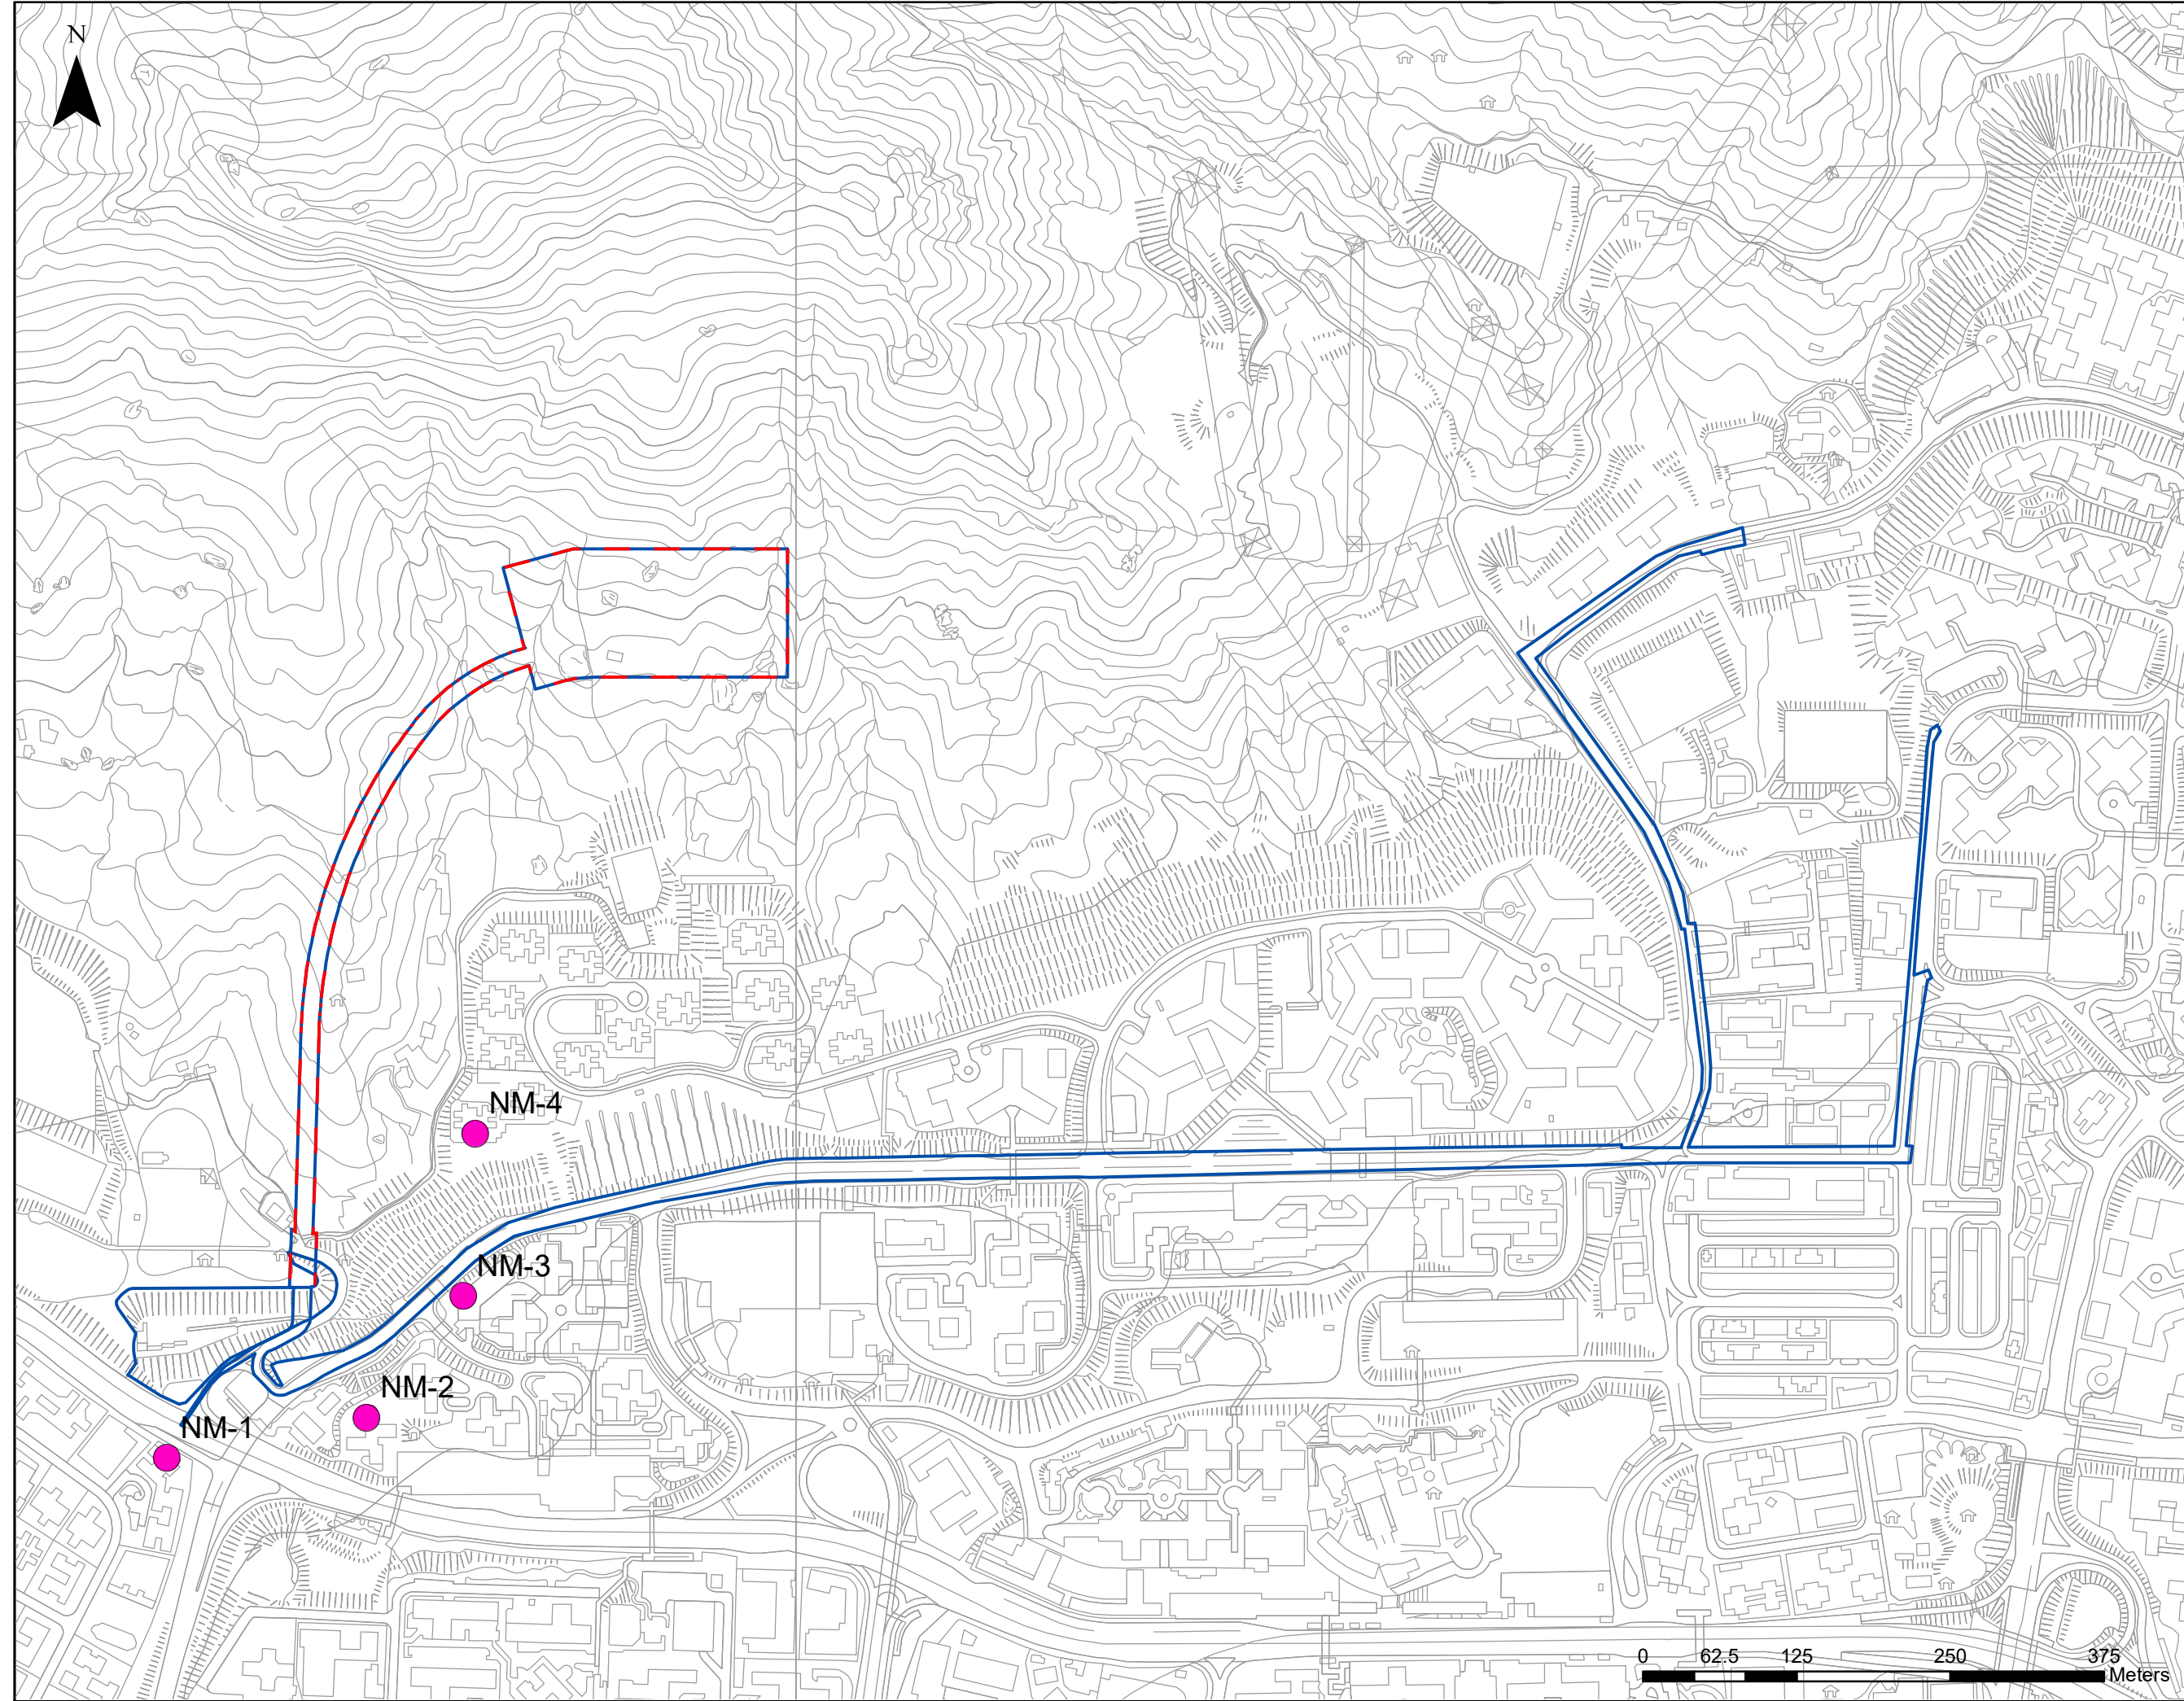

Revision	Description			
	Designed	Reviewed	Drawn	Checked
Initial	Wing	ET	Wing	ET
Date	03/21	03/21	03/21	03/21

Approved

Agreement No. **CE15/2018 (WS)**

Project Title
**RELOCATION OF DIAMOND HILL
 FRESH WATER AND SALT WATER
 SERVICE RESERVOIRS TO CAVERNS
 - INVESTIGATION, DESIGN AND
 CONSTRUCTION**

Figure Title
**LOCATIONS OF PROPOSED
 CONSTRUCTION NOISE
 MONITORING STATIONS**

Drawing No. **FIGURE 5.1** Revision **B**

Scale **A3: 1:5,000**

Client
 **水務署
 Water Supplies
 Department**

Consultant

**BINNIES HONG KONG LIMITED
 賓尼新工程顧問有限公司**