


ISO A1 594mm x 841mm
 Approved:
 Checked:
 Designer:
 Project Management Initials:
 8/8/2021
 PATH PROJECTS\60579757\DRAWING\REPORT\R04\R04_105.dgn
 This drawing has been prepared for the use of AECOM's client. It may not be used, modified, reproduced or relied upon by third parties, except as agreed by AECOM or as required by law. AECOM accepts no responsibility, and denies any liability, whatsoever, for any part, that less or relies on this drawing without AECOM's express written consent. All measurements must be obtained from the stated dimensions.

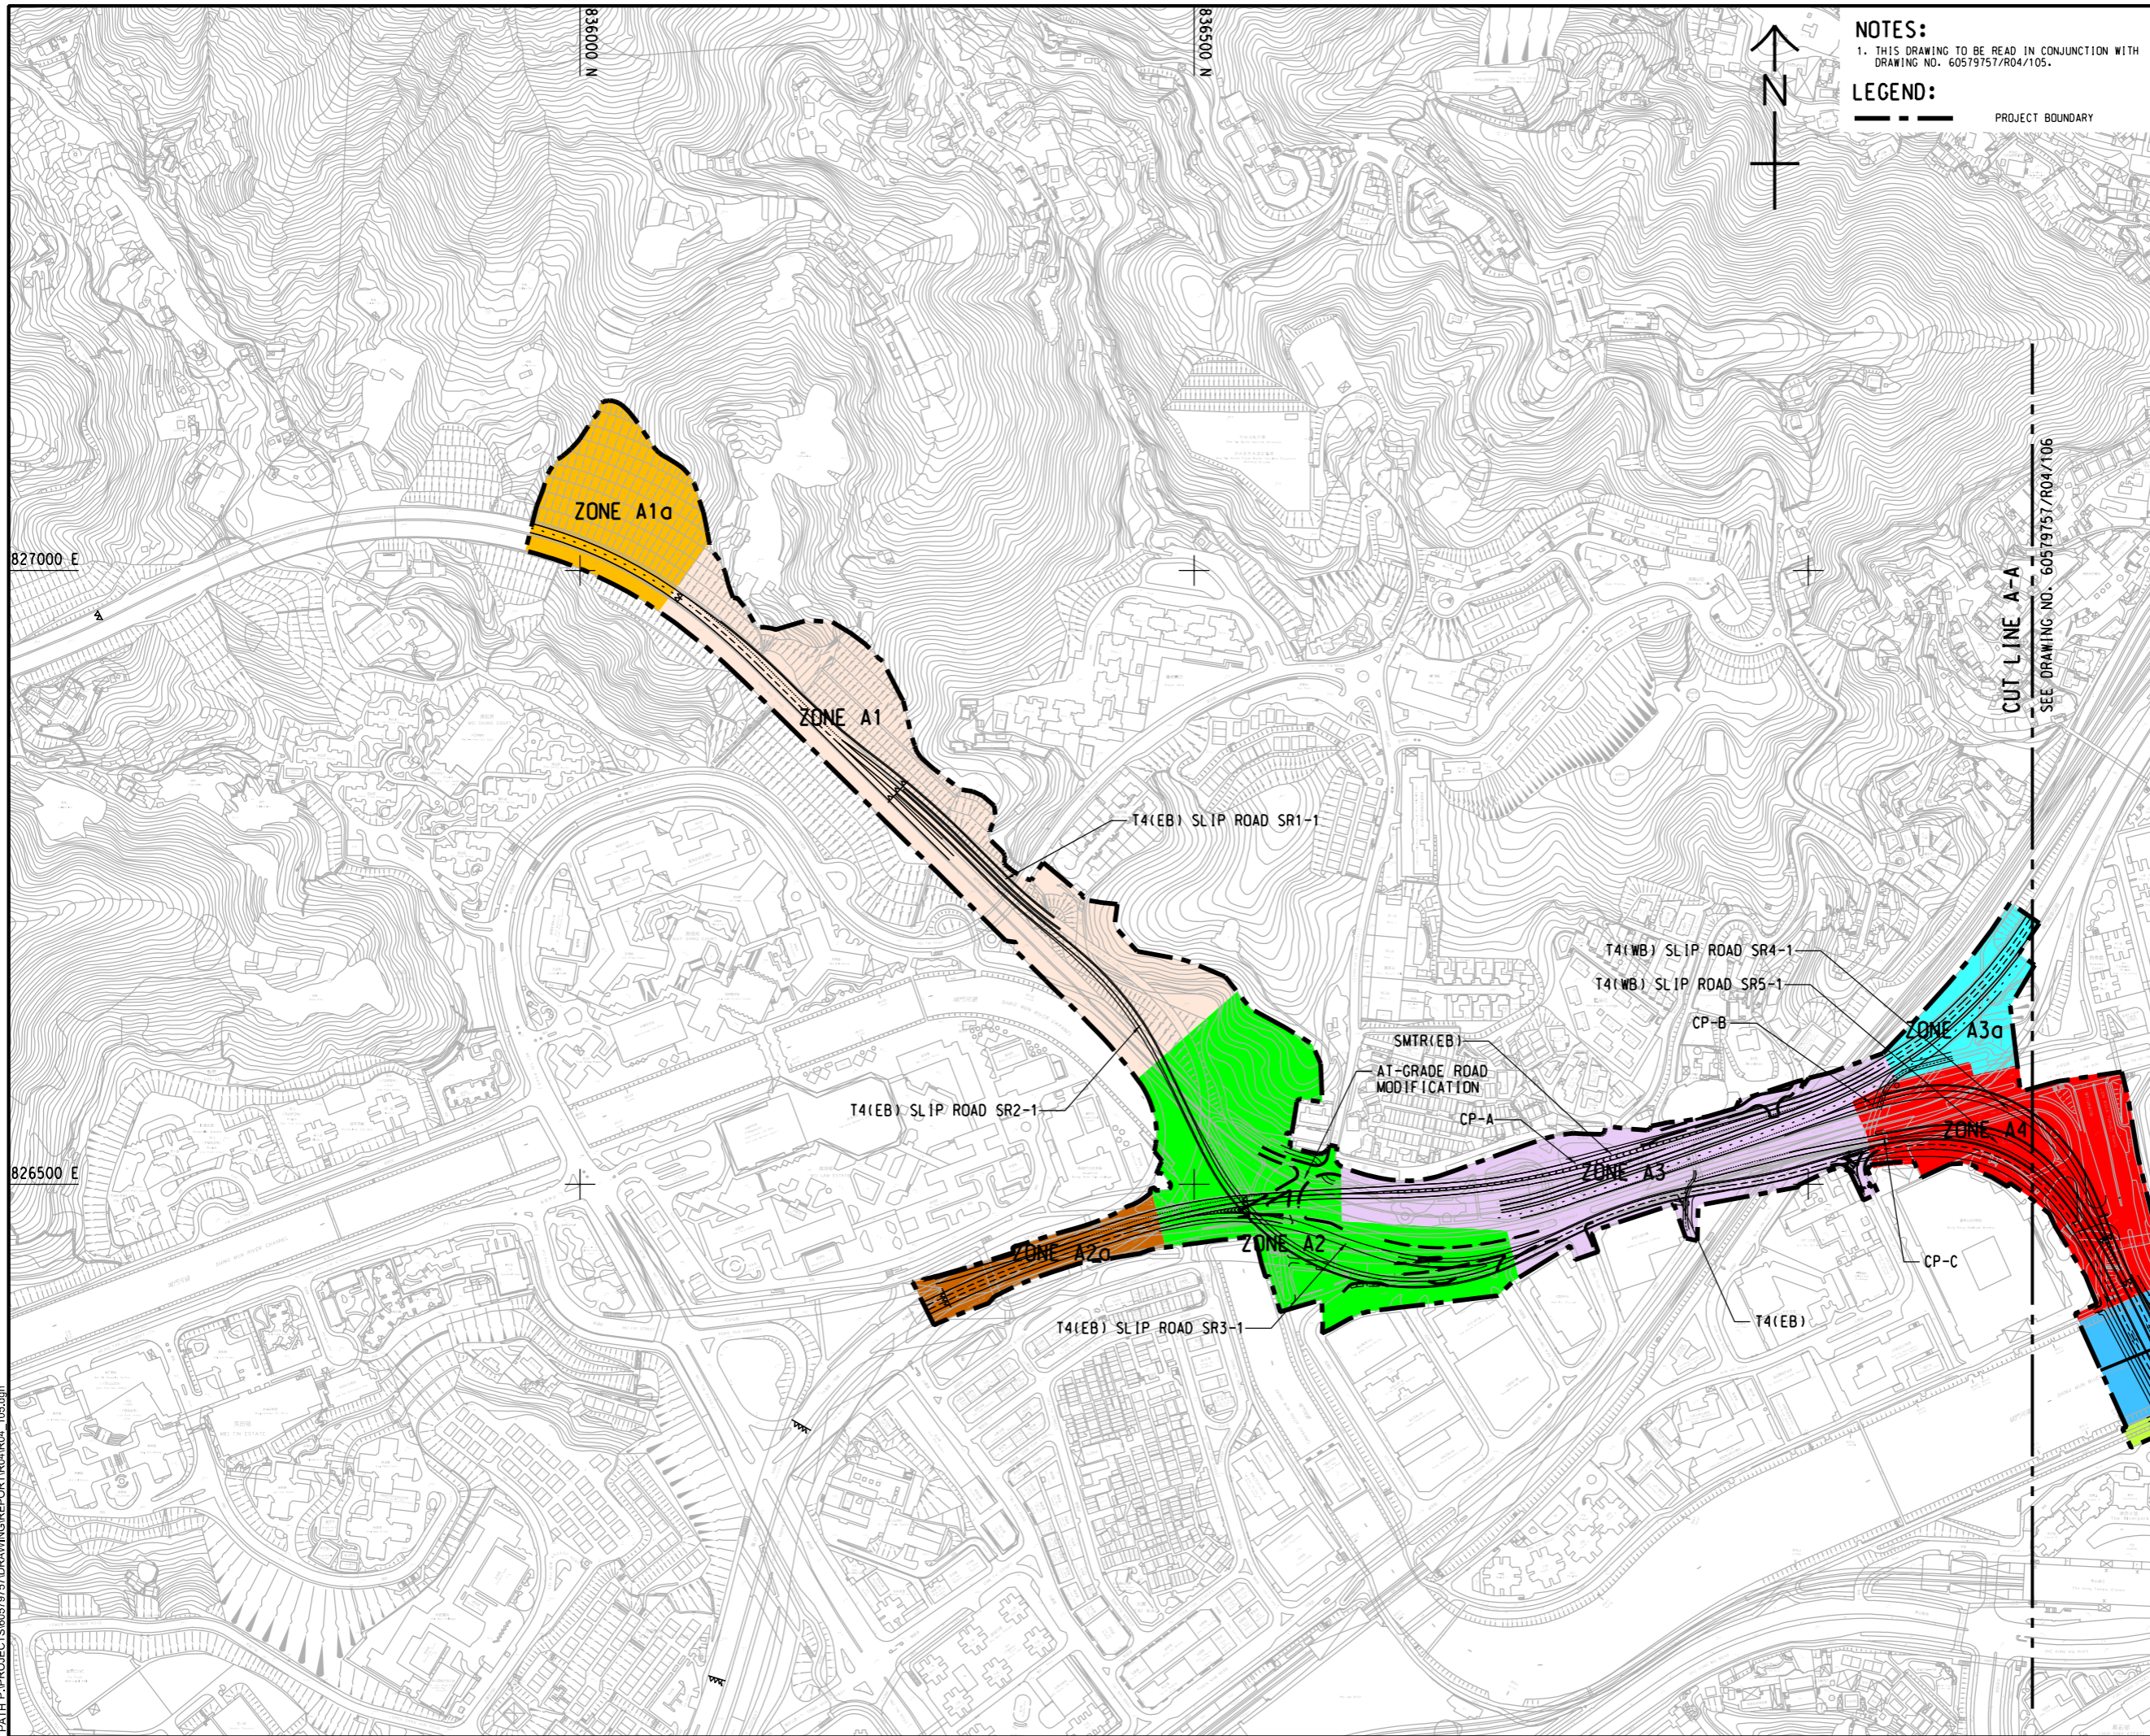

PROJECT
 項目
**REVISED TRUNK ROAD
 T4 IN SHA TIN**

CLIENT
 業主
**土木工程拓展署
 Civil Engineering and
 Development Department**

CONSULTANT
 工程顧問公司
 AECOM Asia Company Ltd.
 www.aecom.com


SUB-CONSULTANTS
 分判工程顧問公司

ISSUE/REVISION

IR	DATE	DESCRIPTION	CHK.

STATUS

SCALE **DIMENSION UNIT**
 比例 尺寸單位
 A3 1:5000 METRES
KEY PLAN A3 1:10000

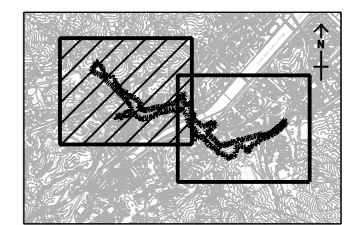


PROJECT NO. **AGREEMENT NO.**
 項目編號 協議編號
 60579757 CE8/2018 (HY)

SHEET TITLE
 圖紙名稱
WORK ZONE (GENERAL)

SHEET 1 OF 2

SHEET NUMBER
 圖紙編號
 60579757/R04/105

ISO A1 594mm x 841mm
 Approved:
 Checked:
 Designer:
 Project Management Initials:

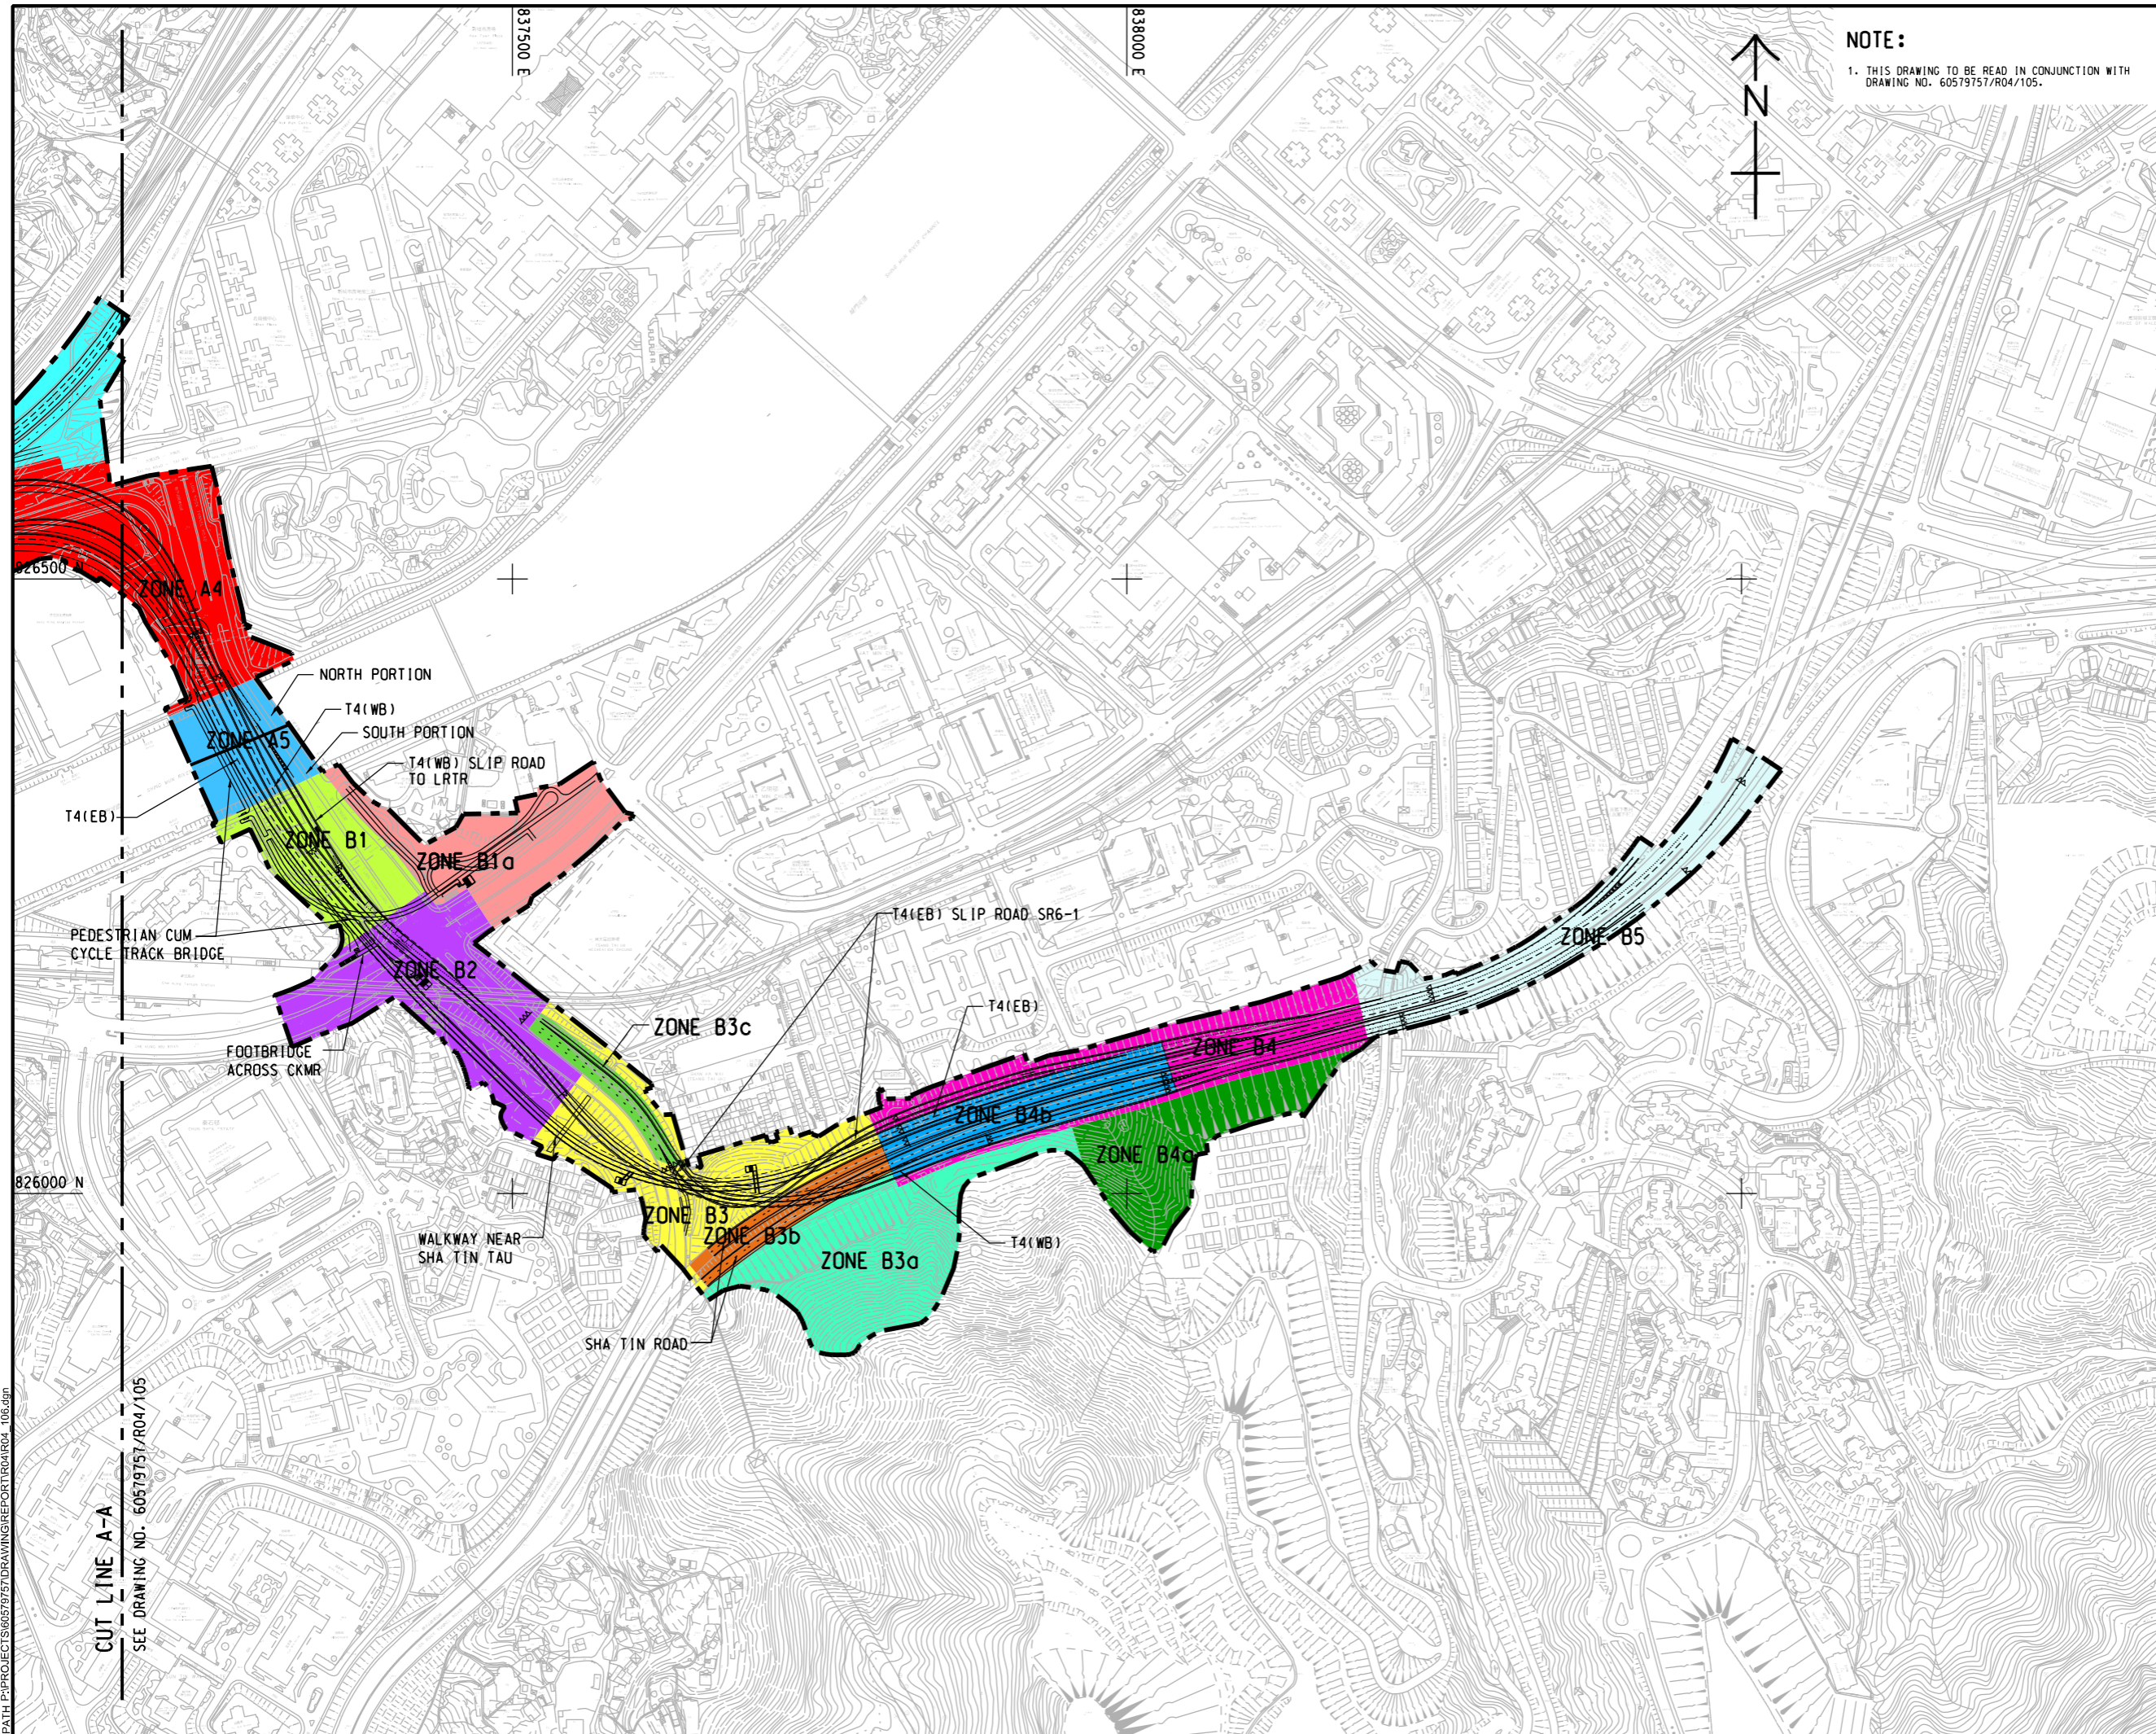

NOTE:
 1. THIS DRAWING TO BE READ IN CONJUNCTION WITH DRAWING NO. 60579757/R04/105.

AECOM

PROJECT
 項目
REVISED TRUNK ROAD T4 IN SHA TIN

CLIENT
 業主
 **土木工程拓展署**
 Civil Engineering and Development Department

CONSULTANT
 工程顧問公司
 AECOM Asia Company Ltd.
 www.aecom.com

SUB-CONSULTANTS
 分判工程顧問公司

ISSUE/REVISION
 修訂


IR	DATE	DESCRIPTION	CHK.

STATUS
 階段

SCALE
 比例
 A3 1 : 5000

DIMENSION UNIT
 尺寸單位
 METRES

KEY PLAN A3 1 : 100000
 索引圖

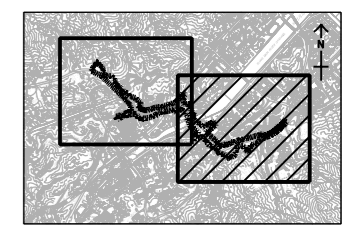

PROJECT NO.
 項目編號
 60579757

AGREEMENT NO.
 協議編號
 CE8/2018 (HY)

SHEET TITLE
 圖紙名稱
 WORK ZONE (GENERAL)

SHEET NUMBER
 圖紙編號
 60579757/R04/106

SHEET 2 OF 2


Plot File by: LUJH 2021.10.3
 PATH: P:\PROJECTS\60579757\DRAWING\REPORT\R04R04_106.dgn

CUT LINE A-A
 SEE DRAWING NO. 60579757/R04/105





This drawing has been prepared for the use of AECOM's client. It may not be used, modified, reproduced or relied upon by third parties, except as agreed by AECOM or as required by law. AECOM accepts no responsibility, and disclaims any liability, whatsoever, for any part, that uses or relies on this drawing without AECOM's express written consent. All measurements must be obtained from the stated dimensions.

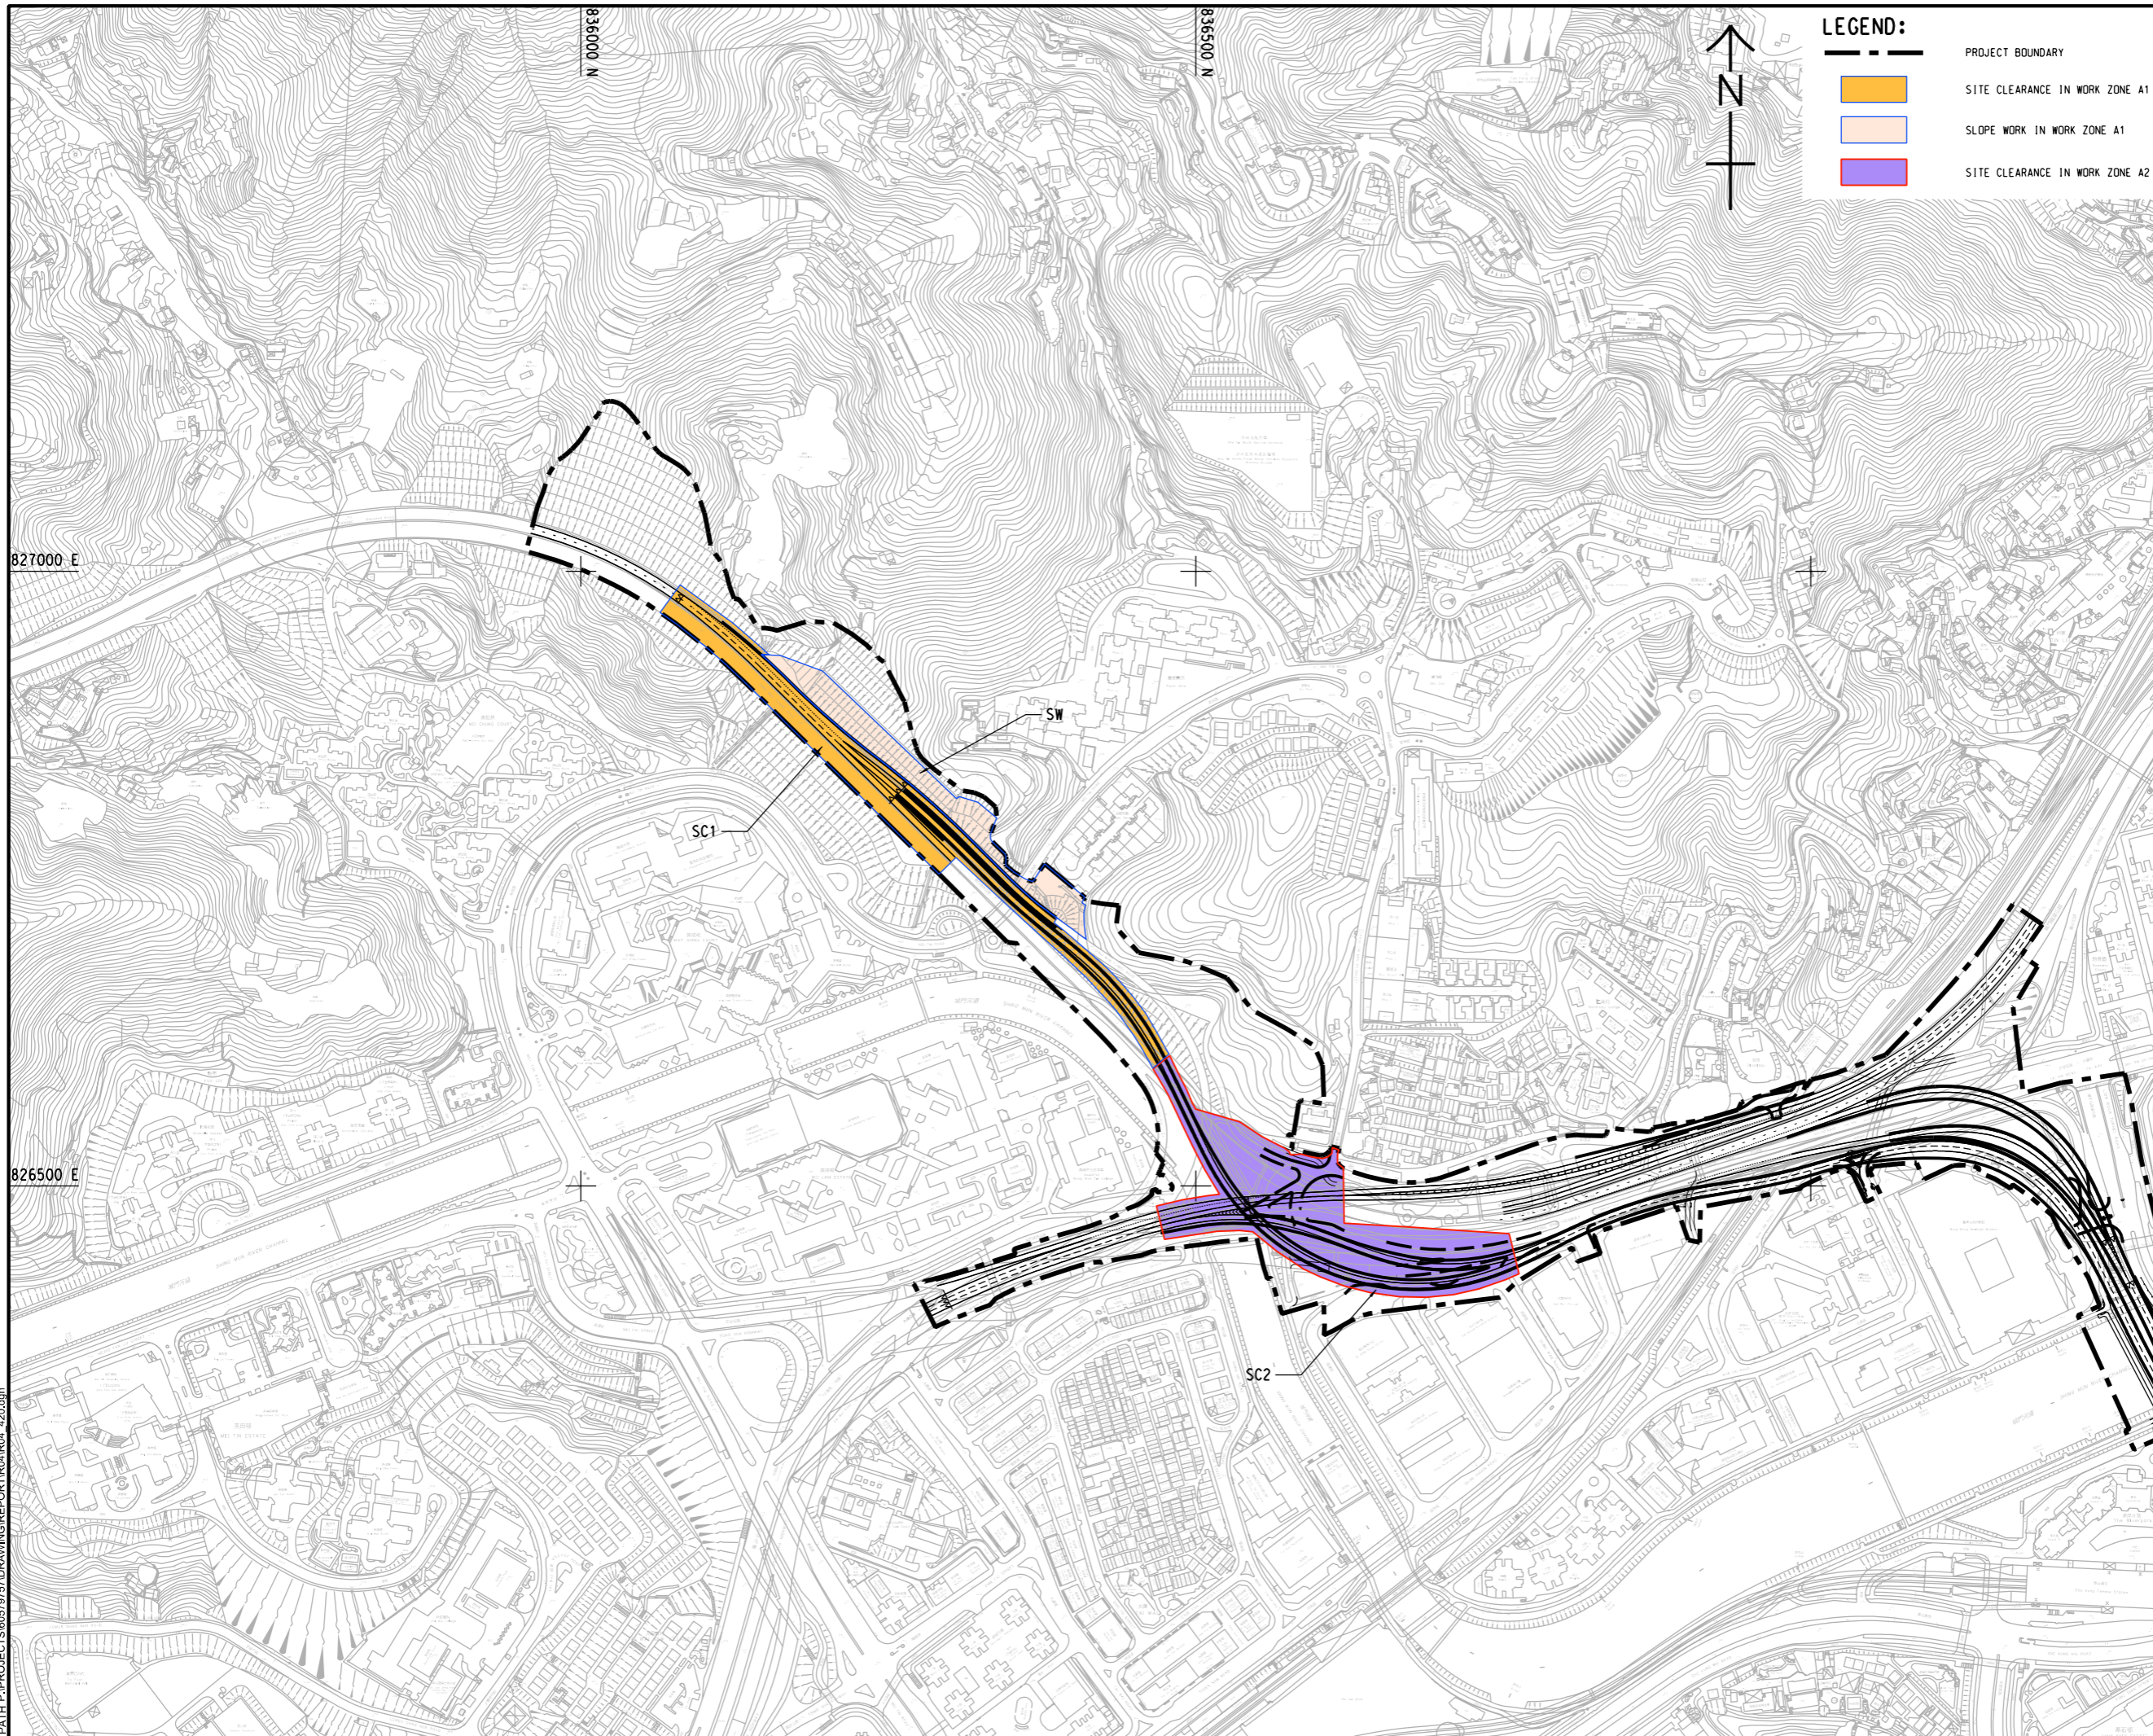ISO A1 594mm x 841mm
 Approved:
 Checked:
 Designer:
 Project Management Initials:

Plot File by: vicky.xia1
 PATH: P:\PROJECTS\60579757\DRAWING\REPORT\R04\R04_420.dgn
 2021/7/13



LEGEND:

-  PROJECT BOUNDARY
-  SITE CLEARANCE IN WORK ZONE A1
-  SLOPE WORK IN WORK ZONE A1
-  SITE CLEARANCE IN WORK ZONE A2

AECOM

PROJECT
 項目
**REVISED TRUNK ROAD
 T4 IN SHA TIN**

CLIENT
 業主
 **土木工程拓展署**
 Civil Engineering and
 Development Department

CONSULTANT
 工程顧問公司
 AECOM Asia Company Ltd.
 www.aecom.com

SUB-CONSULTANTS
 分判工程顧問公司

ISSUE/REVISION
 修訂

IR	DATE	DESCRIPTION	CHK.

STATUS
 階段

SCALE
 比例
 A3 1 : 5000

DIMENSION UNIT
 尺寸單位
 METRES

KEY PLAN
 索引圖

PROJECT NO.
 項目編號
 60579757


AGREEMENT NO.
 協議編號
 CE8/2018 (HY)

SHEET TITLE
 圖紙名稱
**WORK ZONE (SITE CLEARANCE
 AND SLOPEWORKS)**

SHEET NUMBER
 圖紙編號
 60579757/R04/420

This drawing has been prepared for the use of AECOM's client. It may not be used, modified, reproduced or released to any third parties, except as agreed by AECOM or as required by law. AECOM accepts no responsibility, and denies any liability, whatsoever, to any party, that uses or relies on this drawing without AECOM's express written consent. All measurements must be obtained from the stated dimensions.

ISO A1 594mm x 841mm
 Approved:
 Checked:
 Designer:
 Project Management Initials:

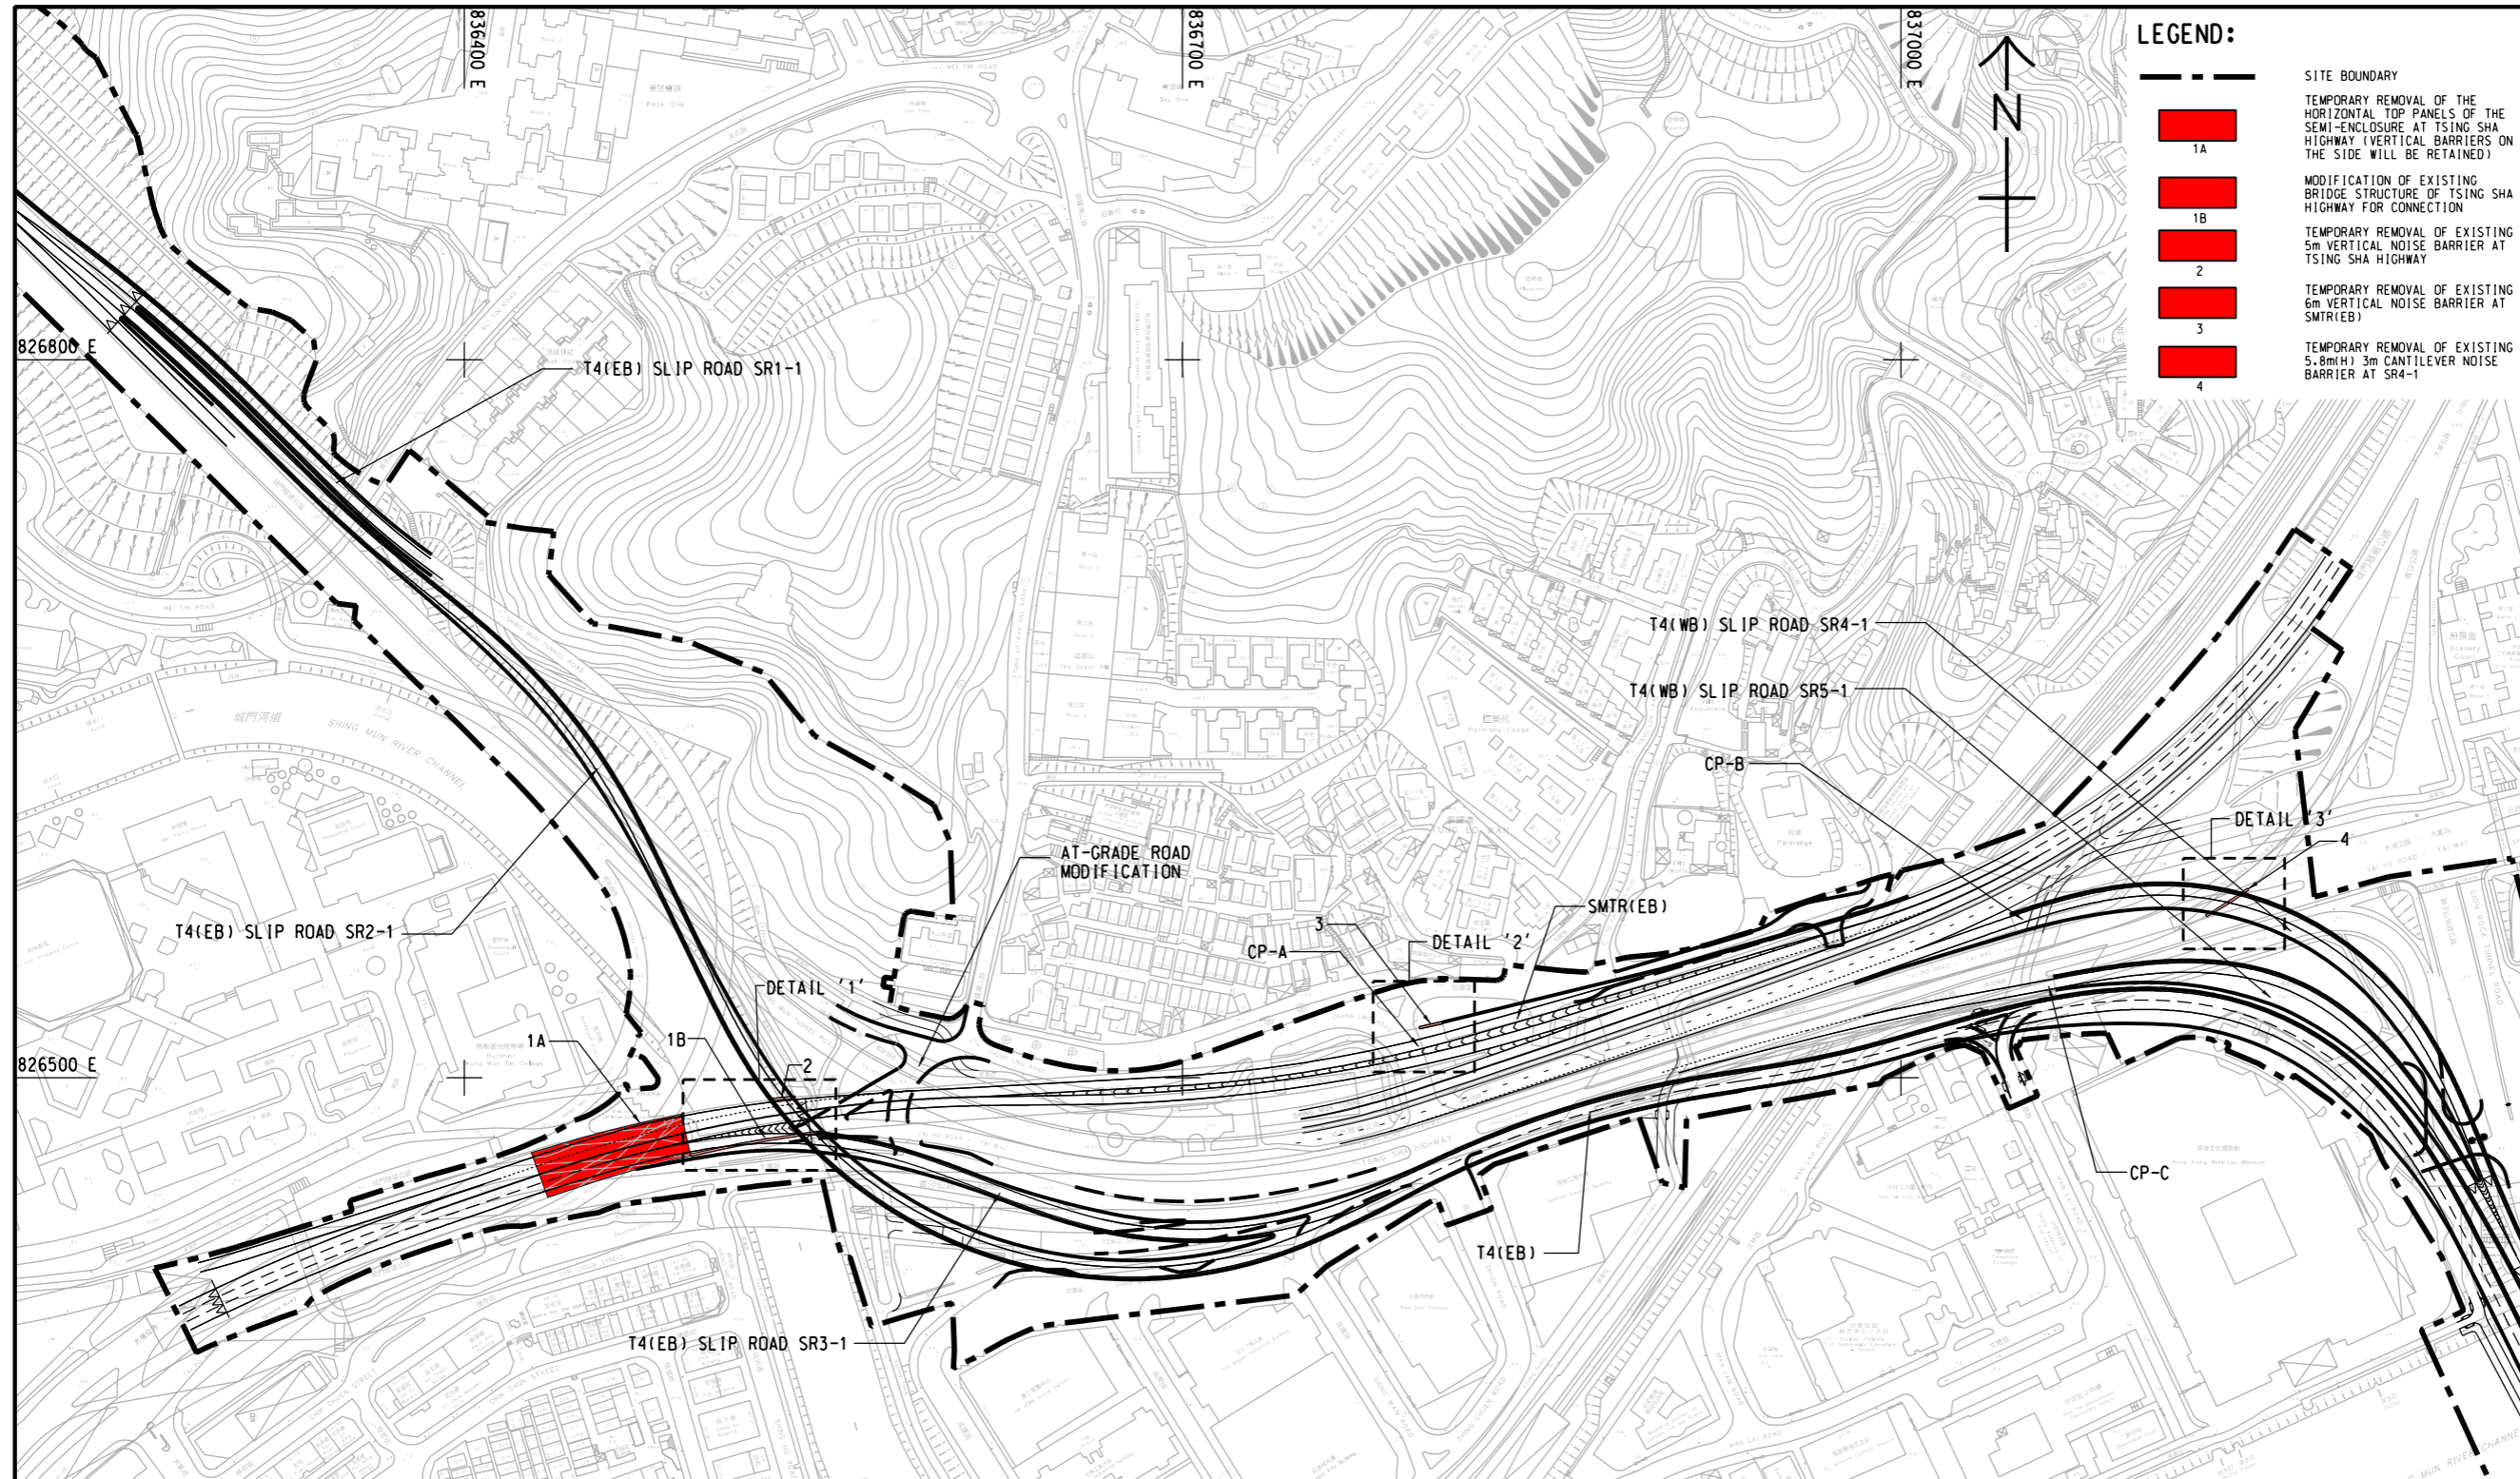

LEGEND:

- 1A
- 1B
- 2
- 3
- 4

SITE BOUNDARY

TEMPORARY REMOVAL OF THE HORIZONTAL TOP PANELS OF THE SEMI-ENCLOSURE AT TSING SHA HIGHWAY (VERTICAL BARRIERS ON THE SIDE WILL BE RETAINED)

MODIFICATION OF EXISTING BRIDGE STRUCTURE OF TSING SHA HIGHWAY FOR CONNECTION

TEMPORARY REMOVAL OF EXISTING 5m VERTICAL NOISE BARRIER AT TSING SHA HIGHWAY

TEMPORARY REMOVAL OF EXISTING 6m VERTICAL NOISE BARRIER AT SMTR(EB)

TEMPORARY REMOVAL OF EXISTING 5.8m(H) 3m CANTILEVER NOISE BARRIER AT SR4-1

AECOM

PROJECT
 項目
REVISED TRUNK ROAD T4 IN SHA TIN

CLIENT
 業主
 土木工程拓展署
 Civil Engineering and Development Department

CONSULTANT
 土庫顧問公司
 AECOM Asia Company Ltd.
 www.aecom.com

SUB-CONSULTANTS
 分列土庫顧問公司

ISSUE/REVISION

IR	DATE	DESCRIPTION	CHK.




STATUS
 階段

SCALE
 比例

IMENSION UNIT
 尺寸單位

A3 1 : 3000 METRES


KEY PLAN
 索引圖

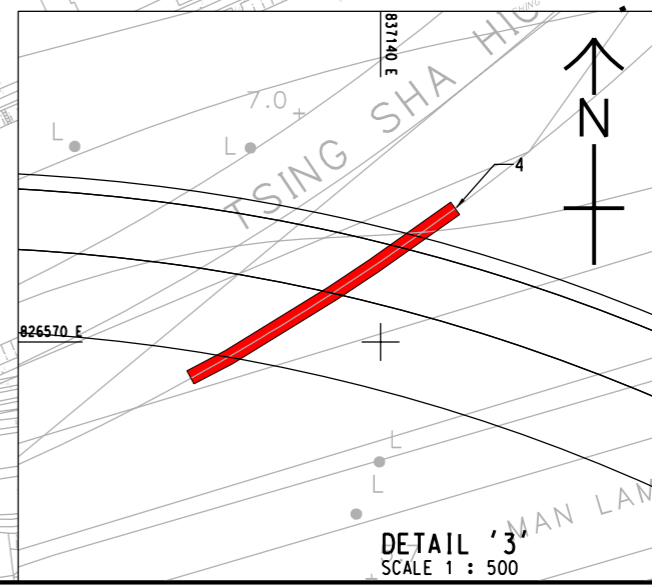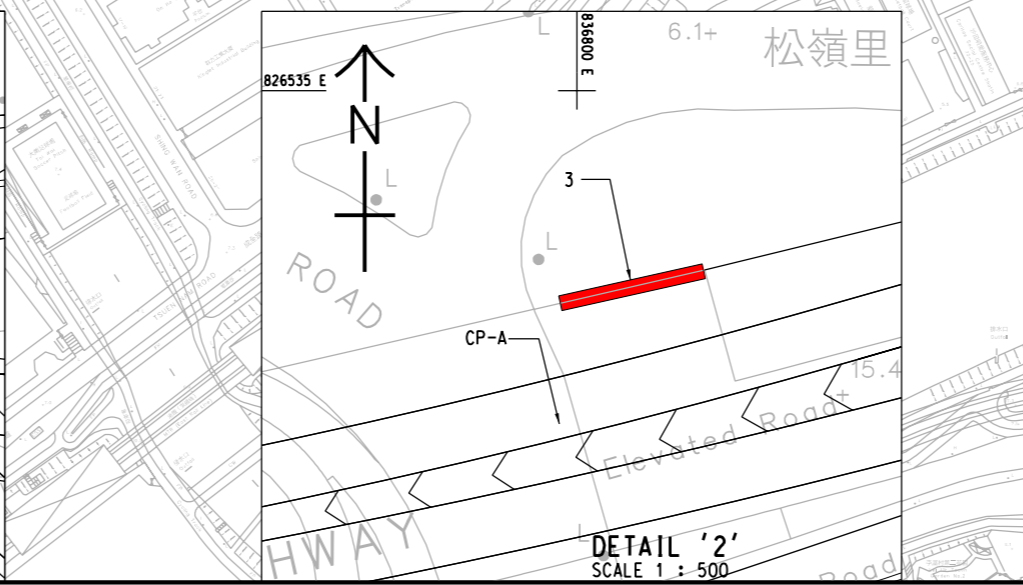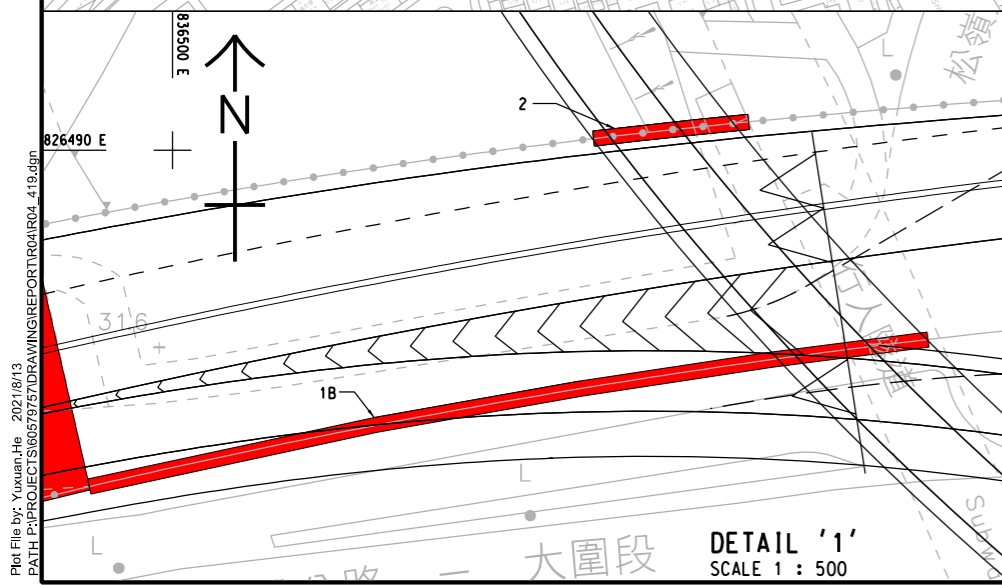

Plot File by: Yuxuan.Ho 2021/08/13
 PATH: P:\PROJECTS\60579757\DRAWING\REPORT\R04\R04_418.dgn

This drawing has been prepared for the use of AECOM's client. It may not be used, modified, reproduced or relied upon by third parties, except as agreed by AECOM in writing. AECOM accepts no responsibility, and disclaims any liability, whatsoever, for any loss or damage, in any form, that results from this drawing without AECOM's express written consent. All measurements must be obtained from the stated dimensions.

ISO A1 594mm x 841mm
 Approved:
 Checked:
 Designer:
 Project Management Initials:
 2021/11/13
 2021/11/13
 vicky.xia1
 PATH PROJECTS\60579757\DRAWING\REPORT\R04\R04_421.dgn

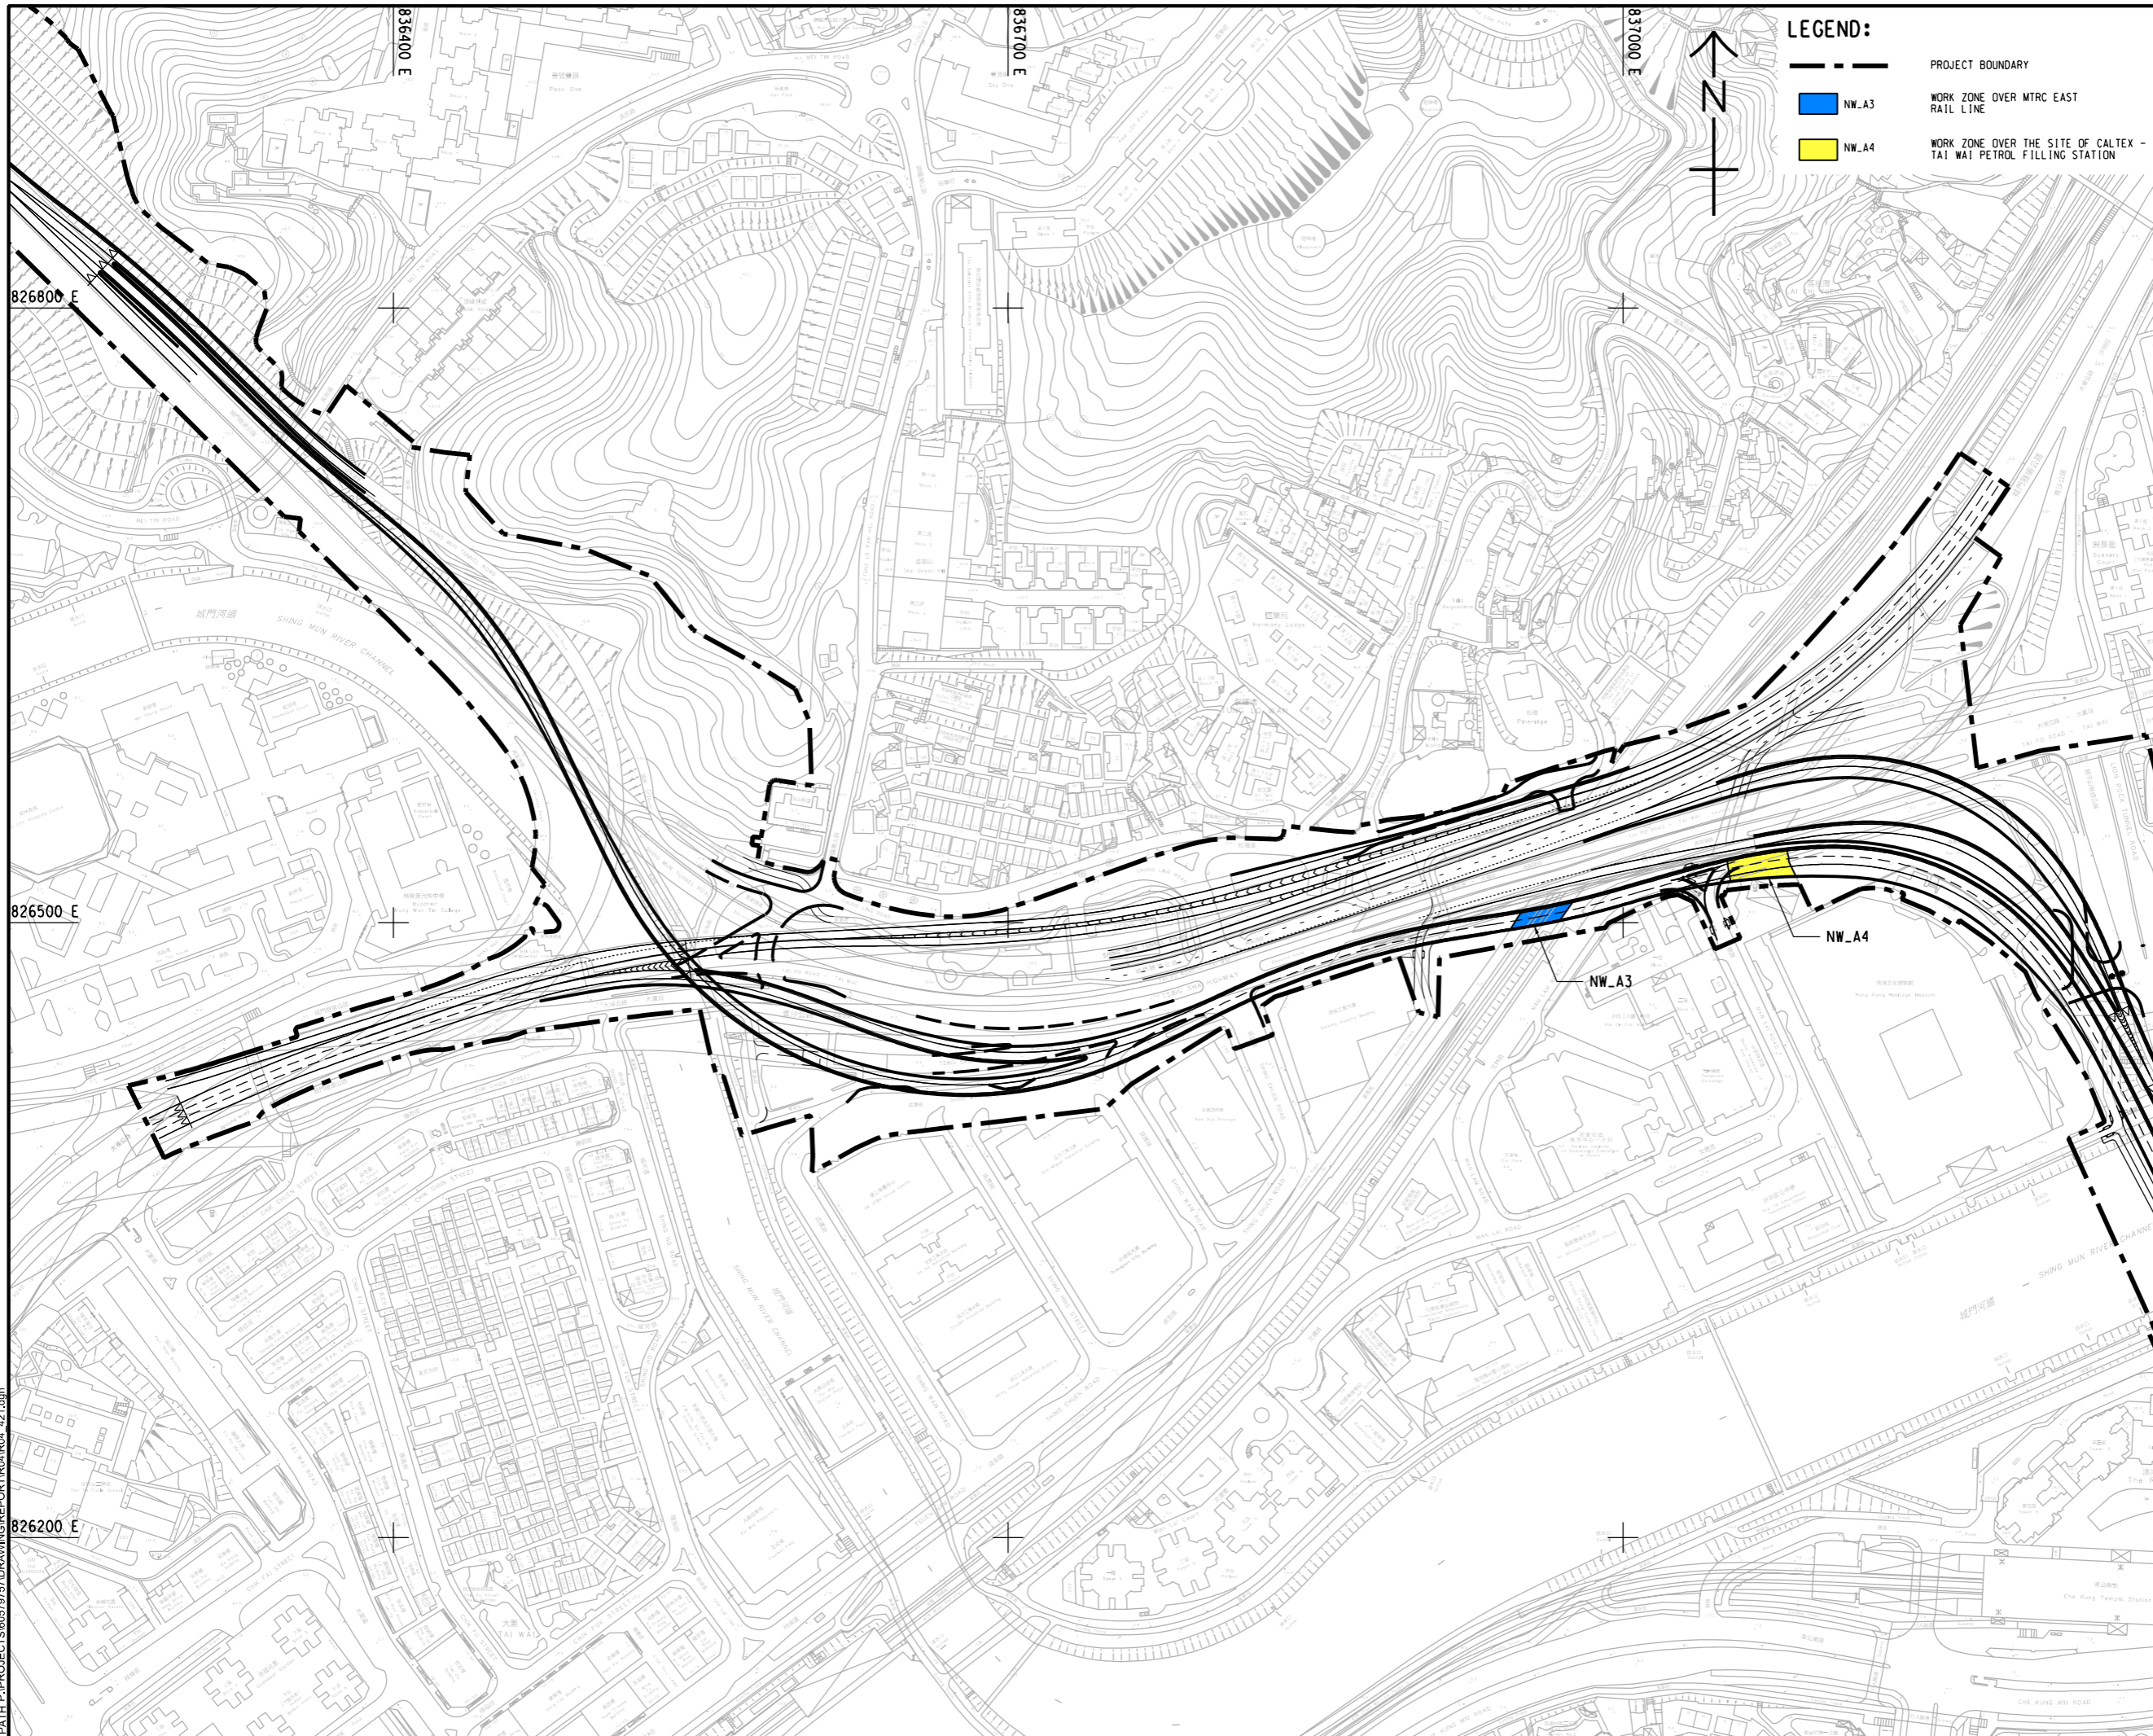

LEGEND:

- PROJECT BOUNDARY
- NW_A3 WORK ZONE OVER MTRC EAST RAIL LINE
- NW_A4 WORK ZONE OVER THE SITE OF CALTEX - TAI WAI PETROL FILLING STATION

AECOM

PROJECT
 項目
REVISED TRUNK ROAD T4 IN SHA TIN

CLIENT
 業主
土木工程拓展署
 Civil Engineering and Development Department

CONSULTANT
 顧問公司
 AECOM Asia Company Ltd.
 www.aecom.com

SUB-CONSULTANTS
 分判工程顧問公司

ISSUE/REVISION
 修訂

IR	DATE	DESCRIPTION	CHK.

STATUS
 階段

SCALE
 比例
 A3 1 : 3000

DIMENSION UNIT
 尺寸單位
 METRES

KEY PLAN
 索引圖


PROJECT NO.
 項目編號
 60579757

AGREEMENT NO.
 協議編號
 CE8/2018 (HY)

SHEET TITLE
 圖紙名稱
 WORK ZONE (RESTRICTED HOUR WORKS)

SHEET NUMBER
 圖紙編號
 60579757/R04/421

This drawing has been prepared for the use of AECOM's client. It may not be used, modified, reproduced or relied upon by third parties, except as agreed by AECOM or as required by law. AECOM accepts no responsibility, and denies any liability, whatsoever, for any part, in whole or in part, that is used or relied on in this drawing without AECOM's express written consent. All measurements must be obtained from the stated dimensions.

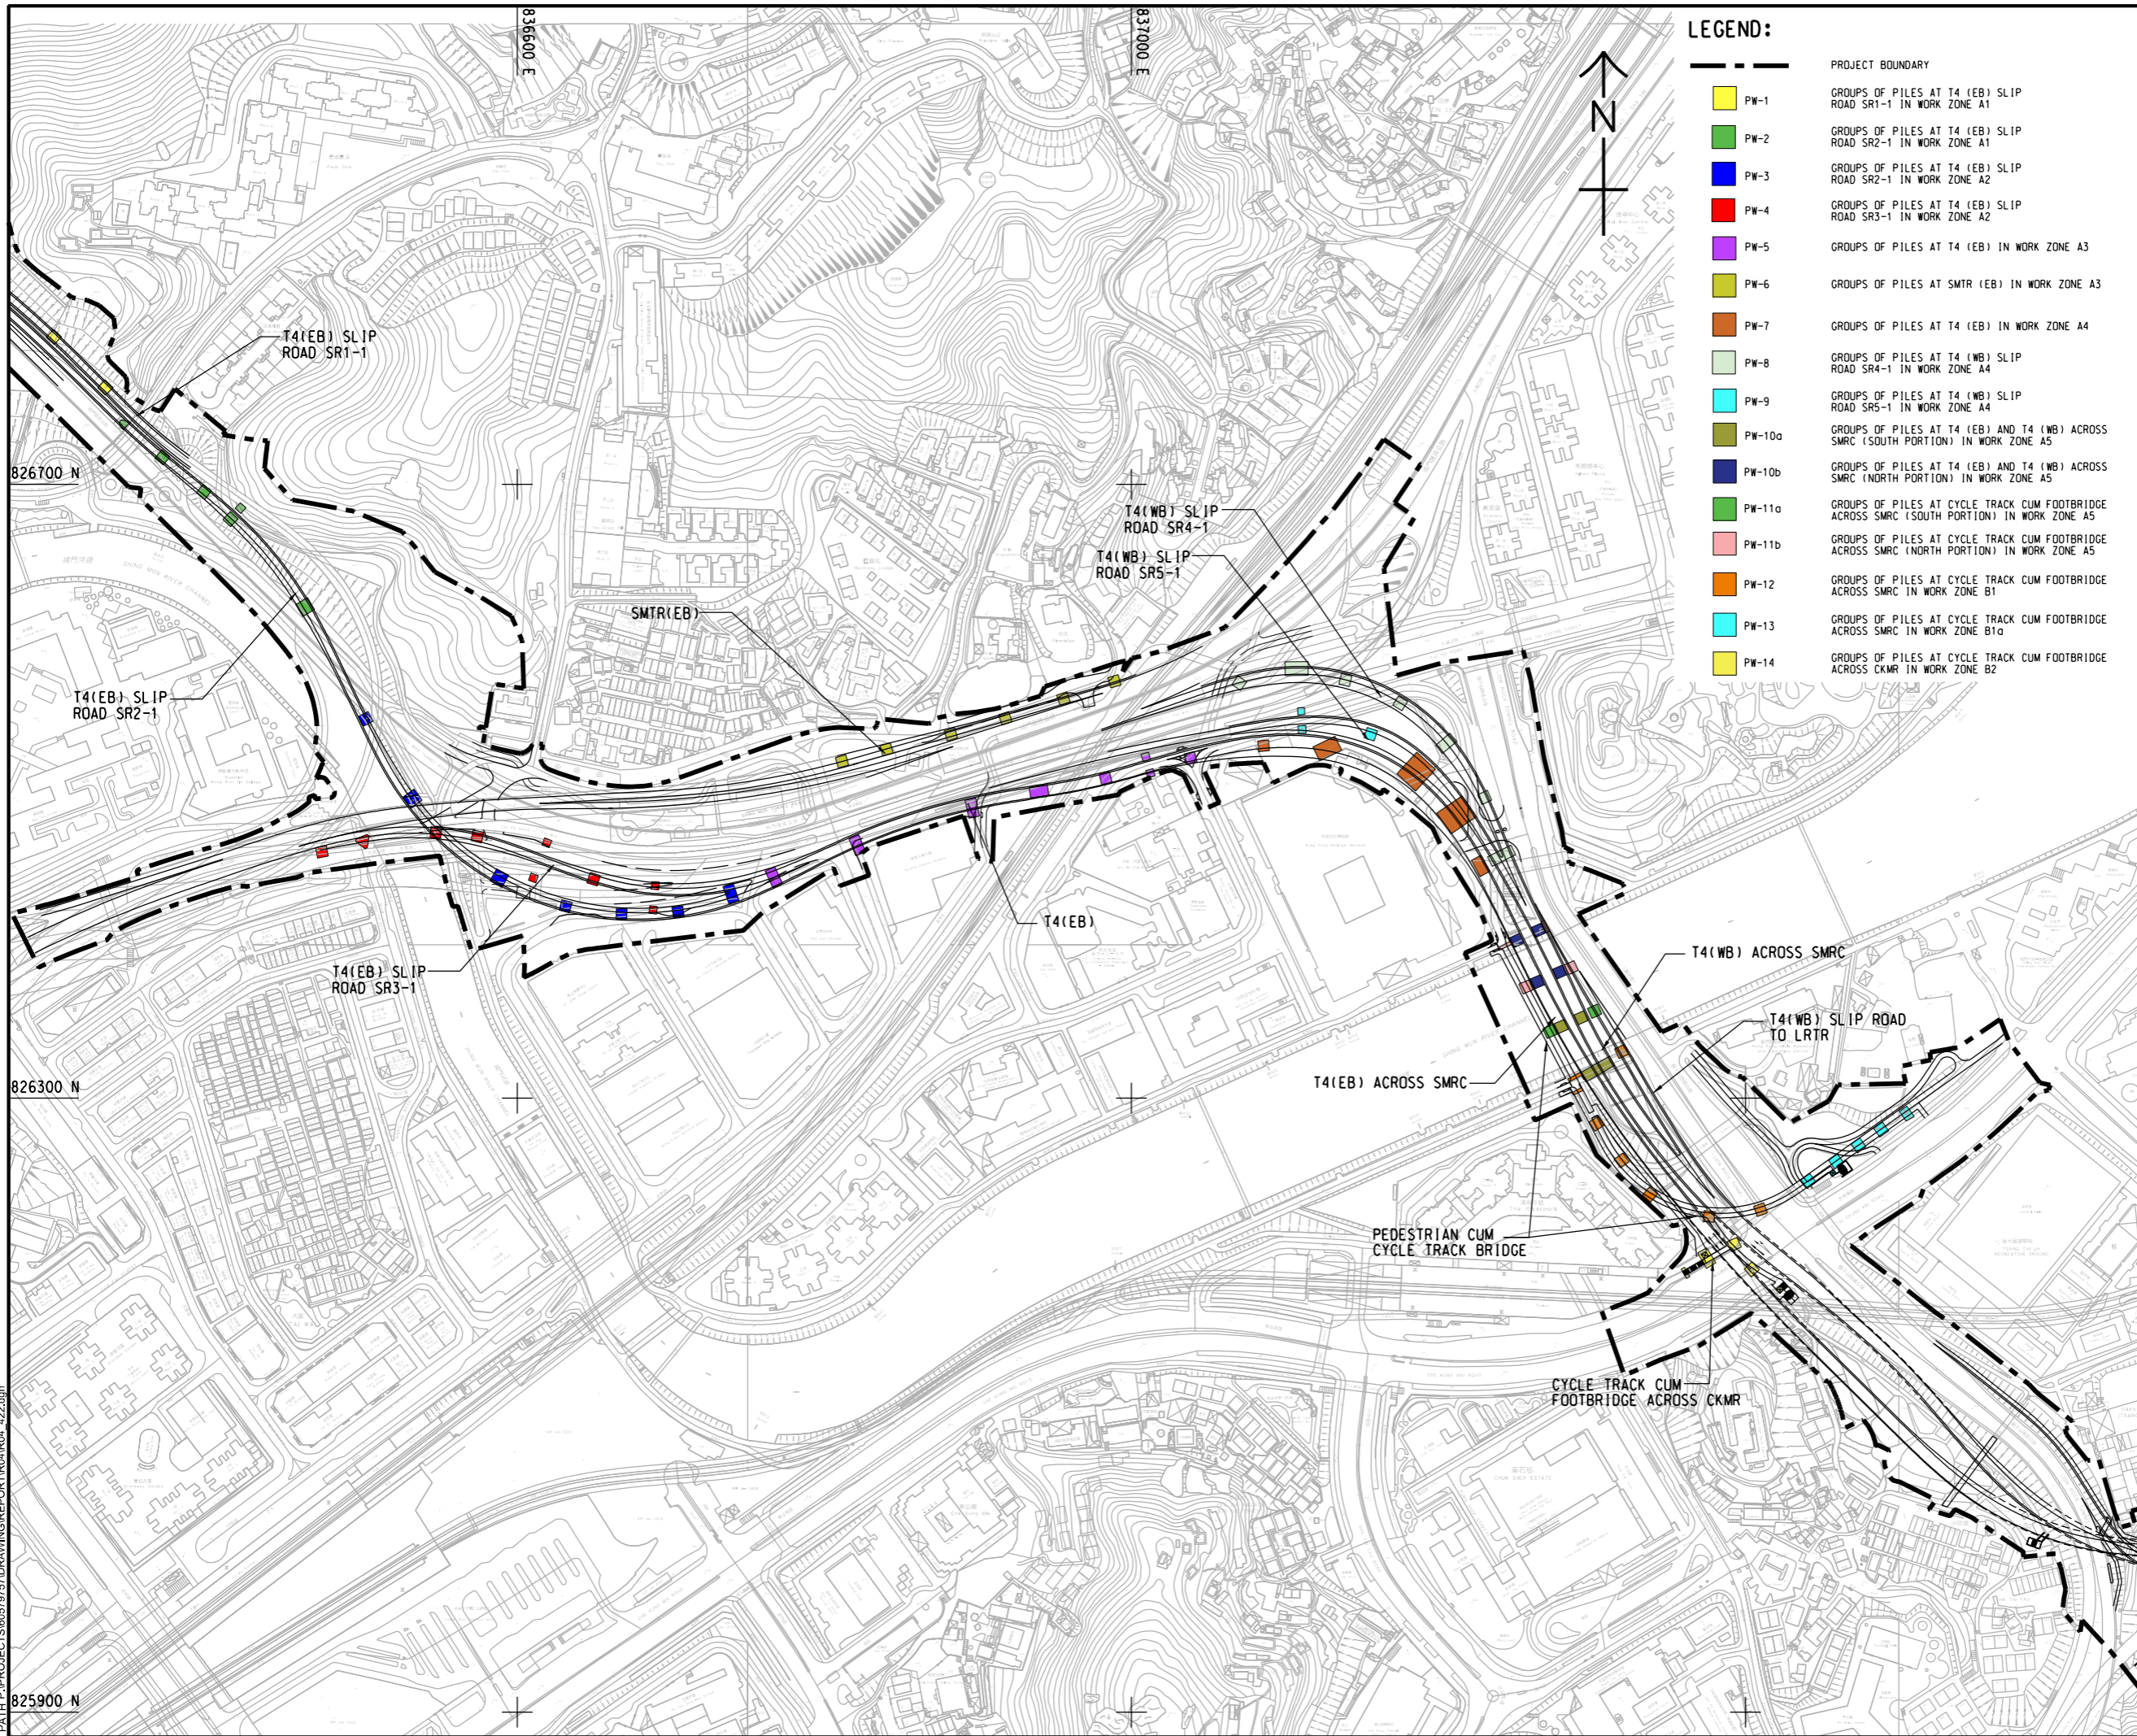

LEGEND:

- PW-1 GROUPS OF PILES AT T4 (EB) SLIP ROAD SR1-1 IN WORK ZONE A1
- PW-2 GROUPS OF PILES AT T4 (EB) SLIP ROAD SR2-1 IN WORK ZONE A1
- PW-3 GROUPS OF PILES AT T4 (EB) SLIP ROAD SR2-1 IN WORK ZONE A2
- PW-4 GROUPS OF PILES AT T4 (EB) SLIP ROAD SR3-1 IN WORK ZONE A2
- PW-5 GROUPS OF PILES AT T4 (EB) IN WORK ZONE A3
- PW-6 GROUPS OF PILES AT SMTR (EB) IN WORK ZONE A3
- PW-7 GROUPS OF PILES AT T4 (EB) IN WORK ZONE A4
- PW-8 GROUPS OF PILES AT T4 (WB) SLIP ROAD SR4-1 IN WORK ZONE A4
- PW-9 GROUPS OF PILES AT T4 (WB) SLIP ROAD SR5-1 IN WORK ZONE A4
- PW-10a GROUPS OF PILES AT T4 (EB) AND T4 (WB) ACROSS SMRC (SOUTH PORTION) IN WORK ZONE A5
- PW-10b GROUPS OF PILES AT T4 (EB) AND T4 (WB) ACROSS SMRC (NORTH PORTION) IN WORK ZONE A5
- PW-11a GROUPS OF PILES AT CYCLE TRACK CUM FOOTBRIDGE ACROSS SMRC (SOUTH PORTION) IN WORK ZONE A5
- PW-11b GROUPS OF PILES AT CYCLE TRACK CUM FOOTBRIDGE ACROSS SMRC (NORTH PORTION) IN WORK ZONE A5
- PW-12 GROUPS OF PILES AT CYCLE TRACK CUM FOOTBRIDGE ACROSS SMRC IN WORK ZONE B1
- PW-13 GROUPS OF PILES AT CYCLE TRACK CUM FOOTBRIDGE ACROSS SMRC IN WORK ZONE B1a
- PW-14 GROUPS OF PILES AT CYCLE TRACK CUM FOOTBRIDGE ACROSS CKMR IN WORK ZONE B2



PROJECT
項目
**REVISED TRUNK ROAD
T4 IN SHA TIN**

CLIENT
業主
CEDD 土木工程拓展署
Civil Engineering and
Development Department

CONSULTANT
顧問公司
AECOM Asia Company Ltd.
www.aecom.com

SUB-CONSULTANTS
分判工程顧問公司

ISSUE/REVISION

IR	DATE	DESCRIPTION	CHK.
編號	日期	內容摘要	校核

STATUS

階段

SCALE 比例
A3 1 : 4000

DIMENSION UNIT 尺寸單位
METRES

KEY PLAN

索引圖

PROJECT NO. 項目編號
60579757

AGREEMENT NO. 協議編號
CE8/2018 (HY)

SHEET TITLE 圖紙名稱
WORK ZONE (PILING LOCATIONS)

SHEET NUMBER 圖紙編號
60579757/R04/422

This drawing has been prepared for the use of AECOM's client. It may not be used, modified, reproduced or relied upon by third parties, except as agreed by AECOM or as required by law. AECOM accepts no responsibility, and disclaims any liability whatsoever, for any part, that is less or relies on this drawing without AECOM's express written consent. All measurements must be obtained from the stated dimensions.