


ISO A1 594mm x 841mm  
 Approved:  
 Checked:  
 Designer:  
 Project Management Initials:  
 2023/1/21  
 PATH PROJECTS/60579757/DRAWING/REPORT/R04/R04\_001.dgn  
 Plot File by: LUJH

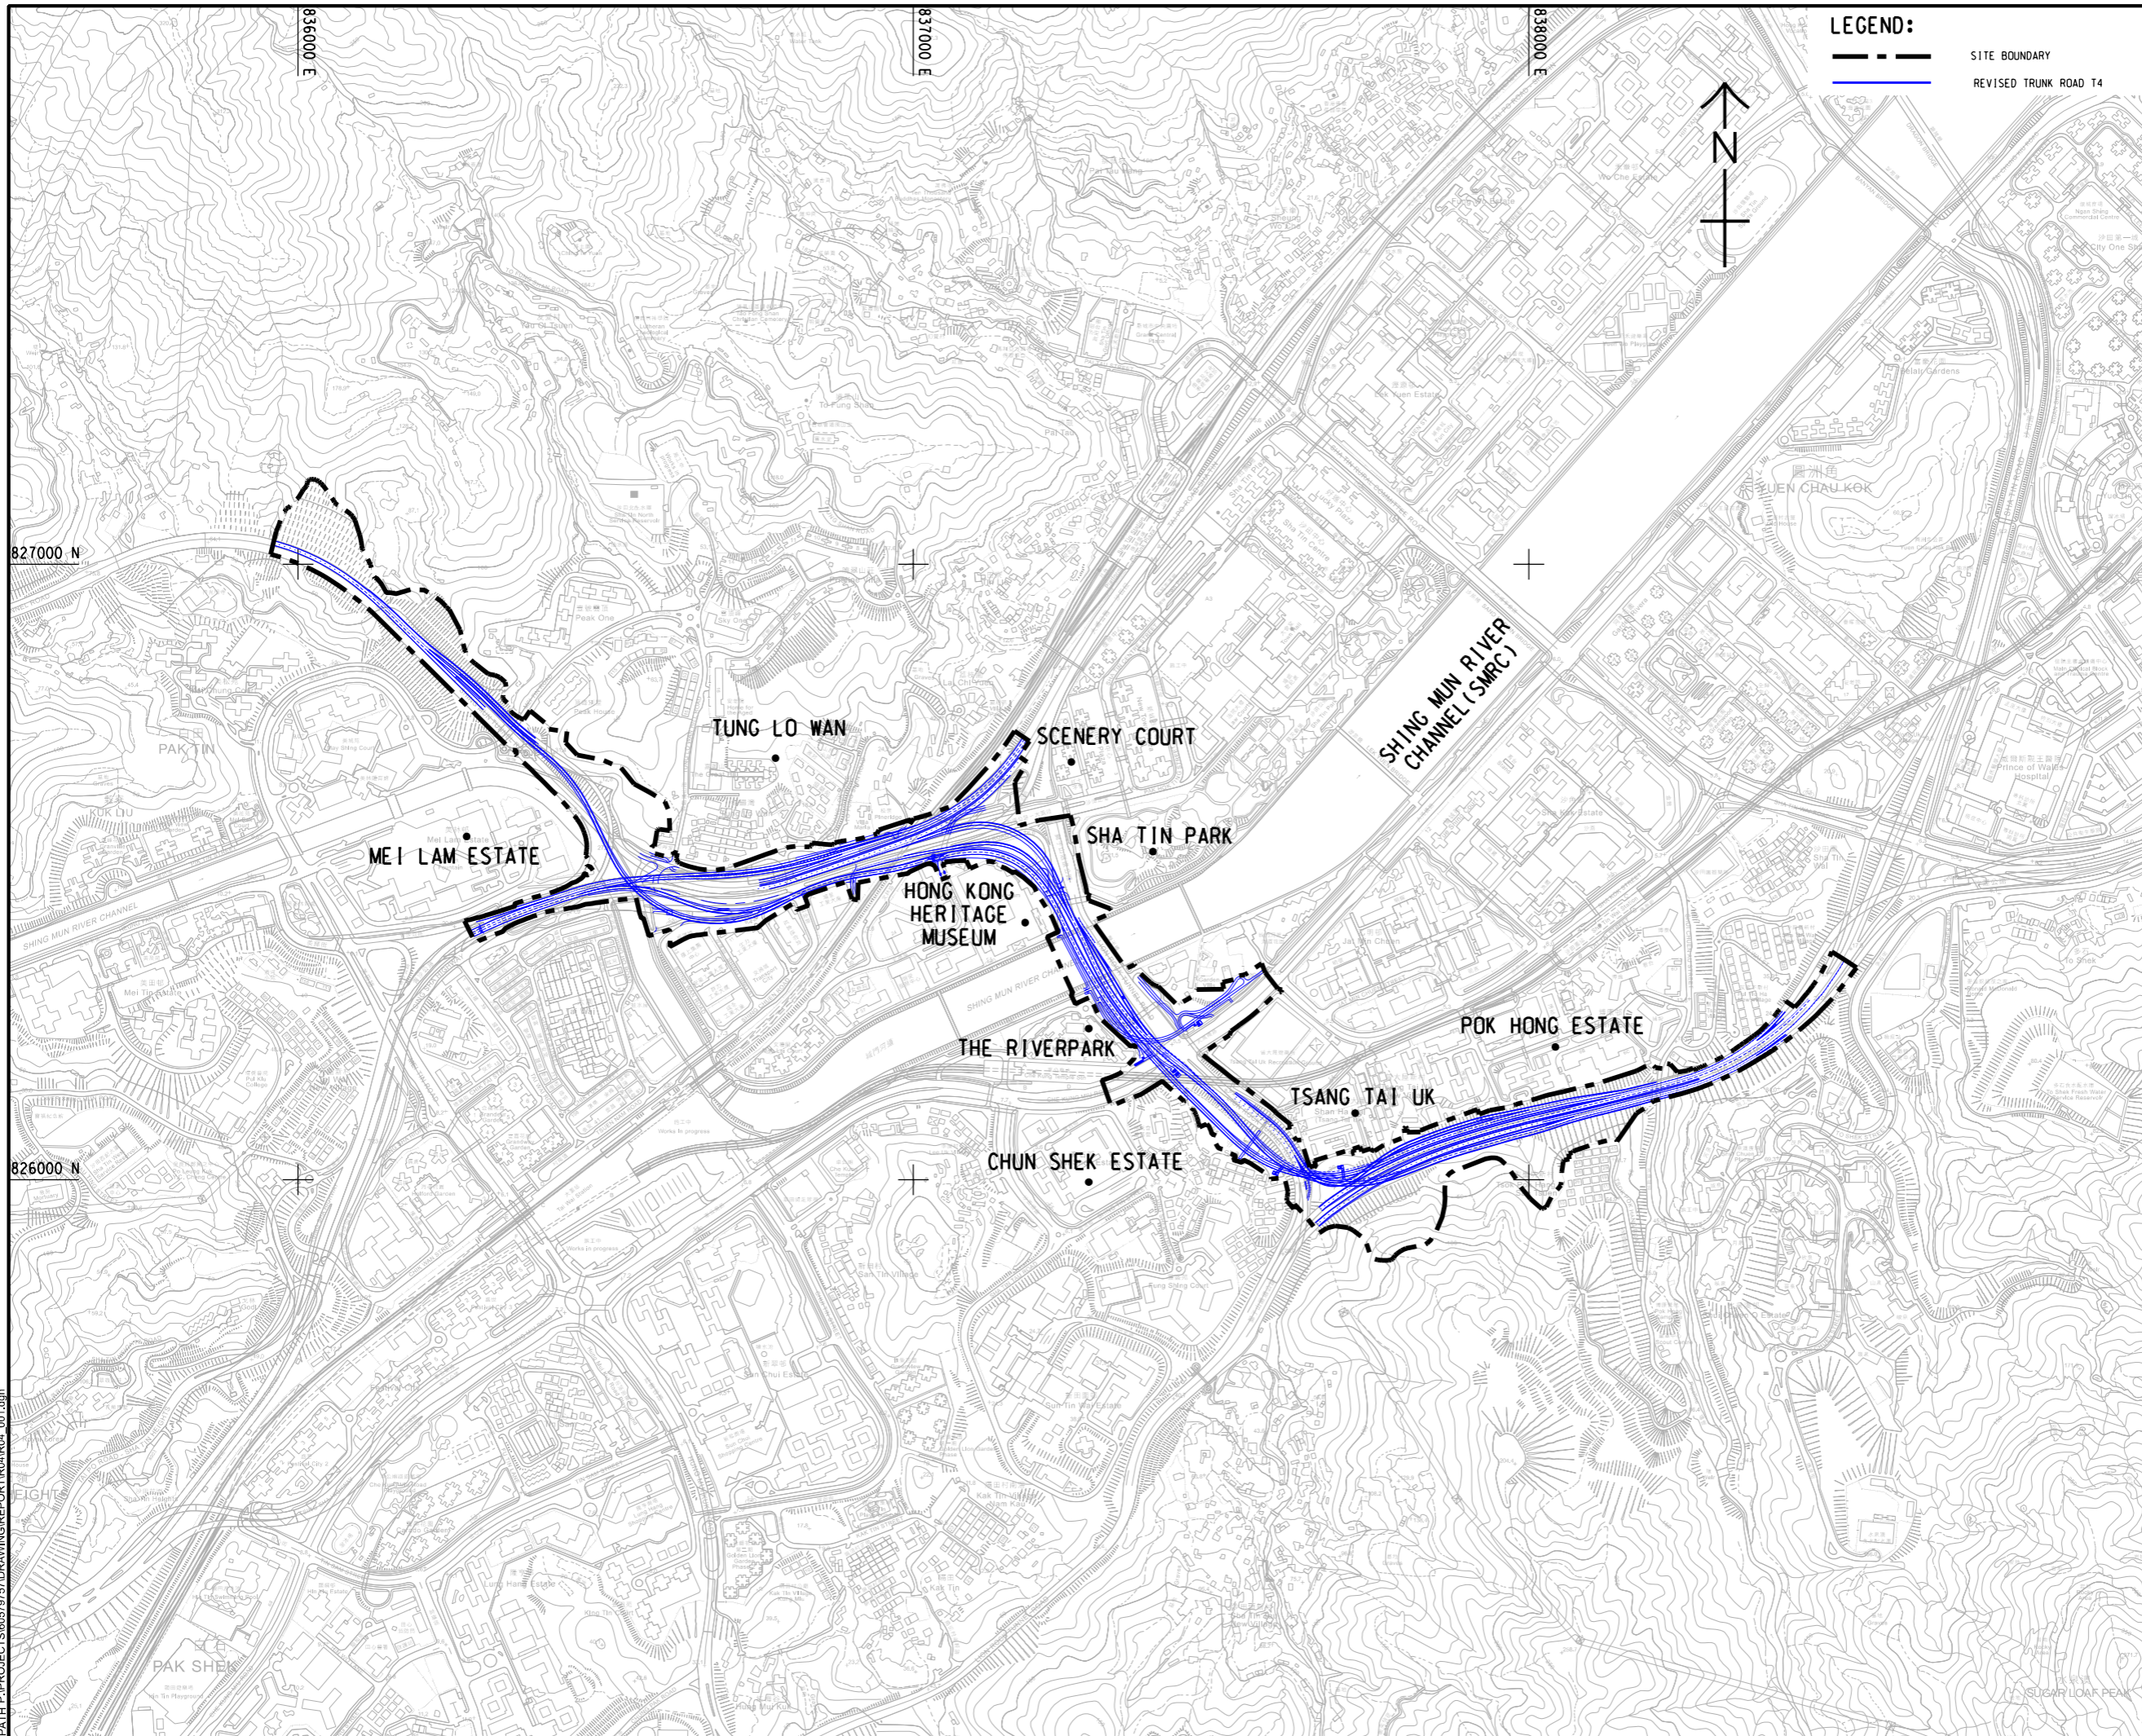

**LEGEND:**  
 - - - SITE BOUNDARY  
 — REVISED TRUNK ROAD T4



**AECOM**  
 PROJECT  
**REVISED TRUNK ROAD T4 IN SHA TIN**  
 CLIENT  
 土木工務拓展署  
**CEDD** Civil Engineering and Development Department

CONSULTANT  
 AECOM Asia Company Ltd.  
 www.aecom.com

SUB-CONSULTANTS  
 分列工程顧問公司

**ISSUE/REVISION**

IR	DATE	DESCRIPTION	CHK.

**STATUS**  
 備案

**SCALE** A3 1:10000  
**DIMENSION UNIT** METRES

**KEY PLAN**  
 索引圖

**PROJECT NO.** 60579757  
**AGREEMENT NO.** CE8/2018 (HY)

**SHEET TITLE**  
 LOCATION OF THE PROJECT

**SHEET NUMBER**  
 60579757/R04/FIGURE 1.1

This drawing has been prepared for the use of AECOM's client. It may not be used, modified, reproduced or relied upon by third parties, except as agreed by AECOM or as required by law. AECOM accepts no responsibility, and disclaims any liability whatsoever, for any part, that is used or relied on in this drawing without AECOM's express written consent. All measurements must be obtained from the stated dimensions.