


ISO A1 594mm x 841mm  
Approved:  
Checked:  
Designer:  
Project Management Initials:

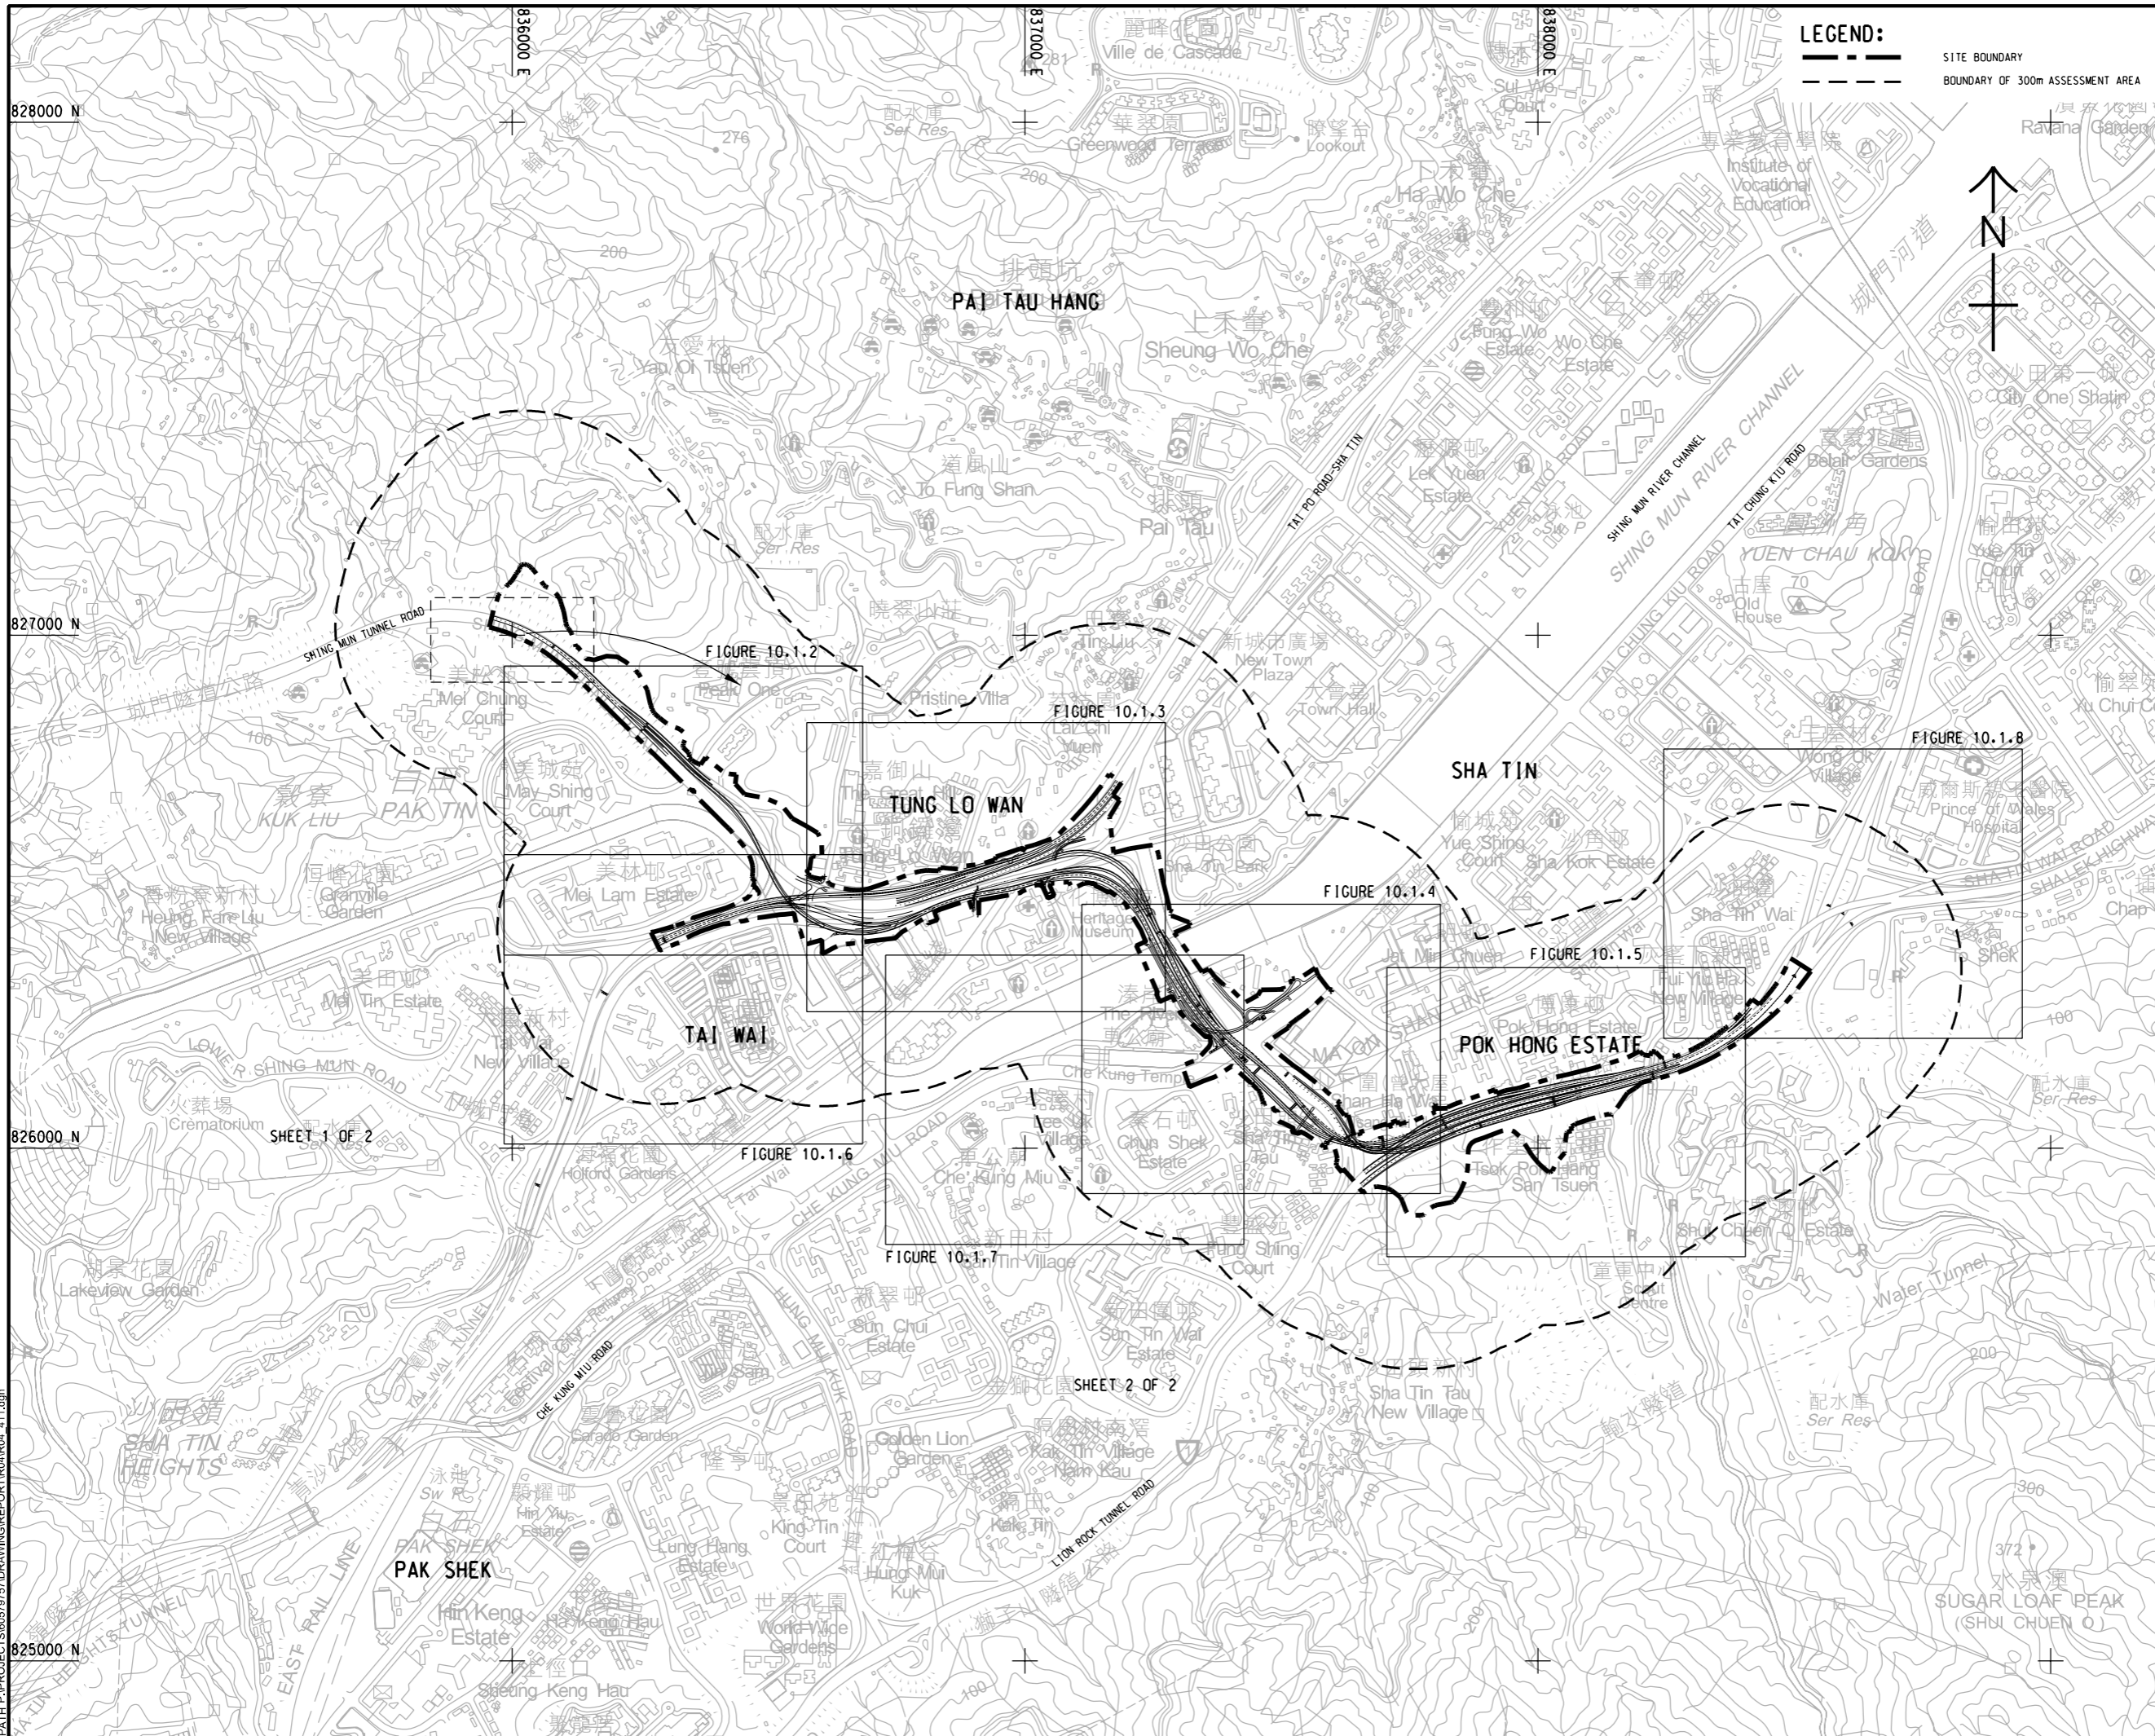

**LEGEND:**  
 - - - - - SITE BOUNDARY  
 - - - - - BOUNDARY OF 300m ASSESSMENT AREA

**AECOM**

**PROJECT**  
 項目  
**REVISED TRUNK ROAD T4 IN SHA TIN**

**CLIENT**  
 業主  
**CEDD** 土木工程拓展署  
 Civil Engineering and Development Department

**CONSULTANT**  
 工程顧問公司  
 AECOM Asia Company Ltd.  
 www.aecom.com

**SUB-CONSULTANTS**  
 分判工程顧問公司

**ISSUE/REVISION**

IR	DATE	DESCRIPTION	CHK.

**STATUS**  
 階段

**SCALE** 比例  
 A3 1 : 12000  
**DIMENSION UNIT** 尺寸單位  
 METRES

**KEY PLAN**  
 索引圖

**PROJECT NO.** 項目編號  
 60579757  
**AGREEMENT NO.** 協議編號  
 CE8/2018 (HY)

**SHEET TITLE** 圖紙名稱  
 LOCATIONS OF CULTURAL HERITAGE RESOURCES - KEY PLAN

**SHEET NUMBER** 圖紙編號  
 60579757/R04/FIGURE 10.1.1

This drawing has been prepared for the use of AECOM's client. It may not be used, modified, reproduced or relied upon by third parties, except as agreed by AECOM or as required by law. AECOM accepts no responsibility, and disclaims any liability whatsoever, for any part, that users or relies on this drawing without AECOM's express written consent. All measurements must be obtained from the stated dimensions.

Plot File by: NHP2 2021/10/18  
 PATH P:\PROJECTS\60579757\DRAWING\REPORT\R04R04\_411.dgn

SHEET 1 OF 2

SHEET 2 OF 2