


ISO A1 594mm x 841mm
Approved:
Checked:
Designer:
Project Management Initials:

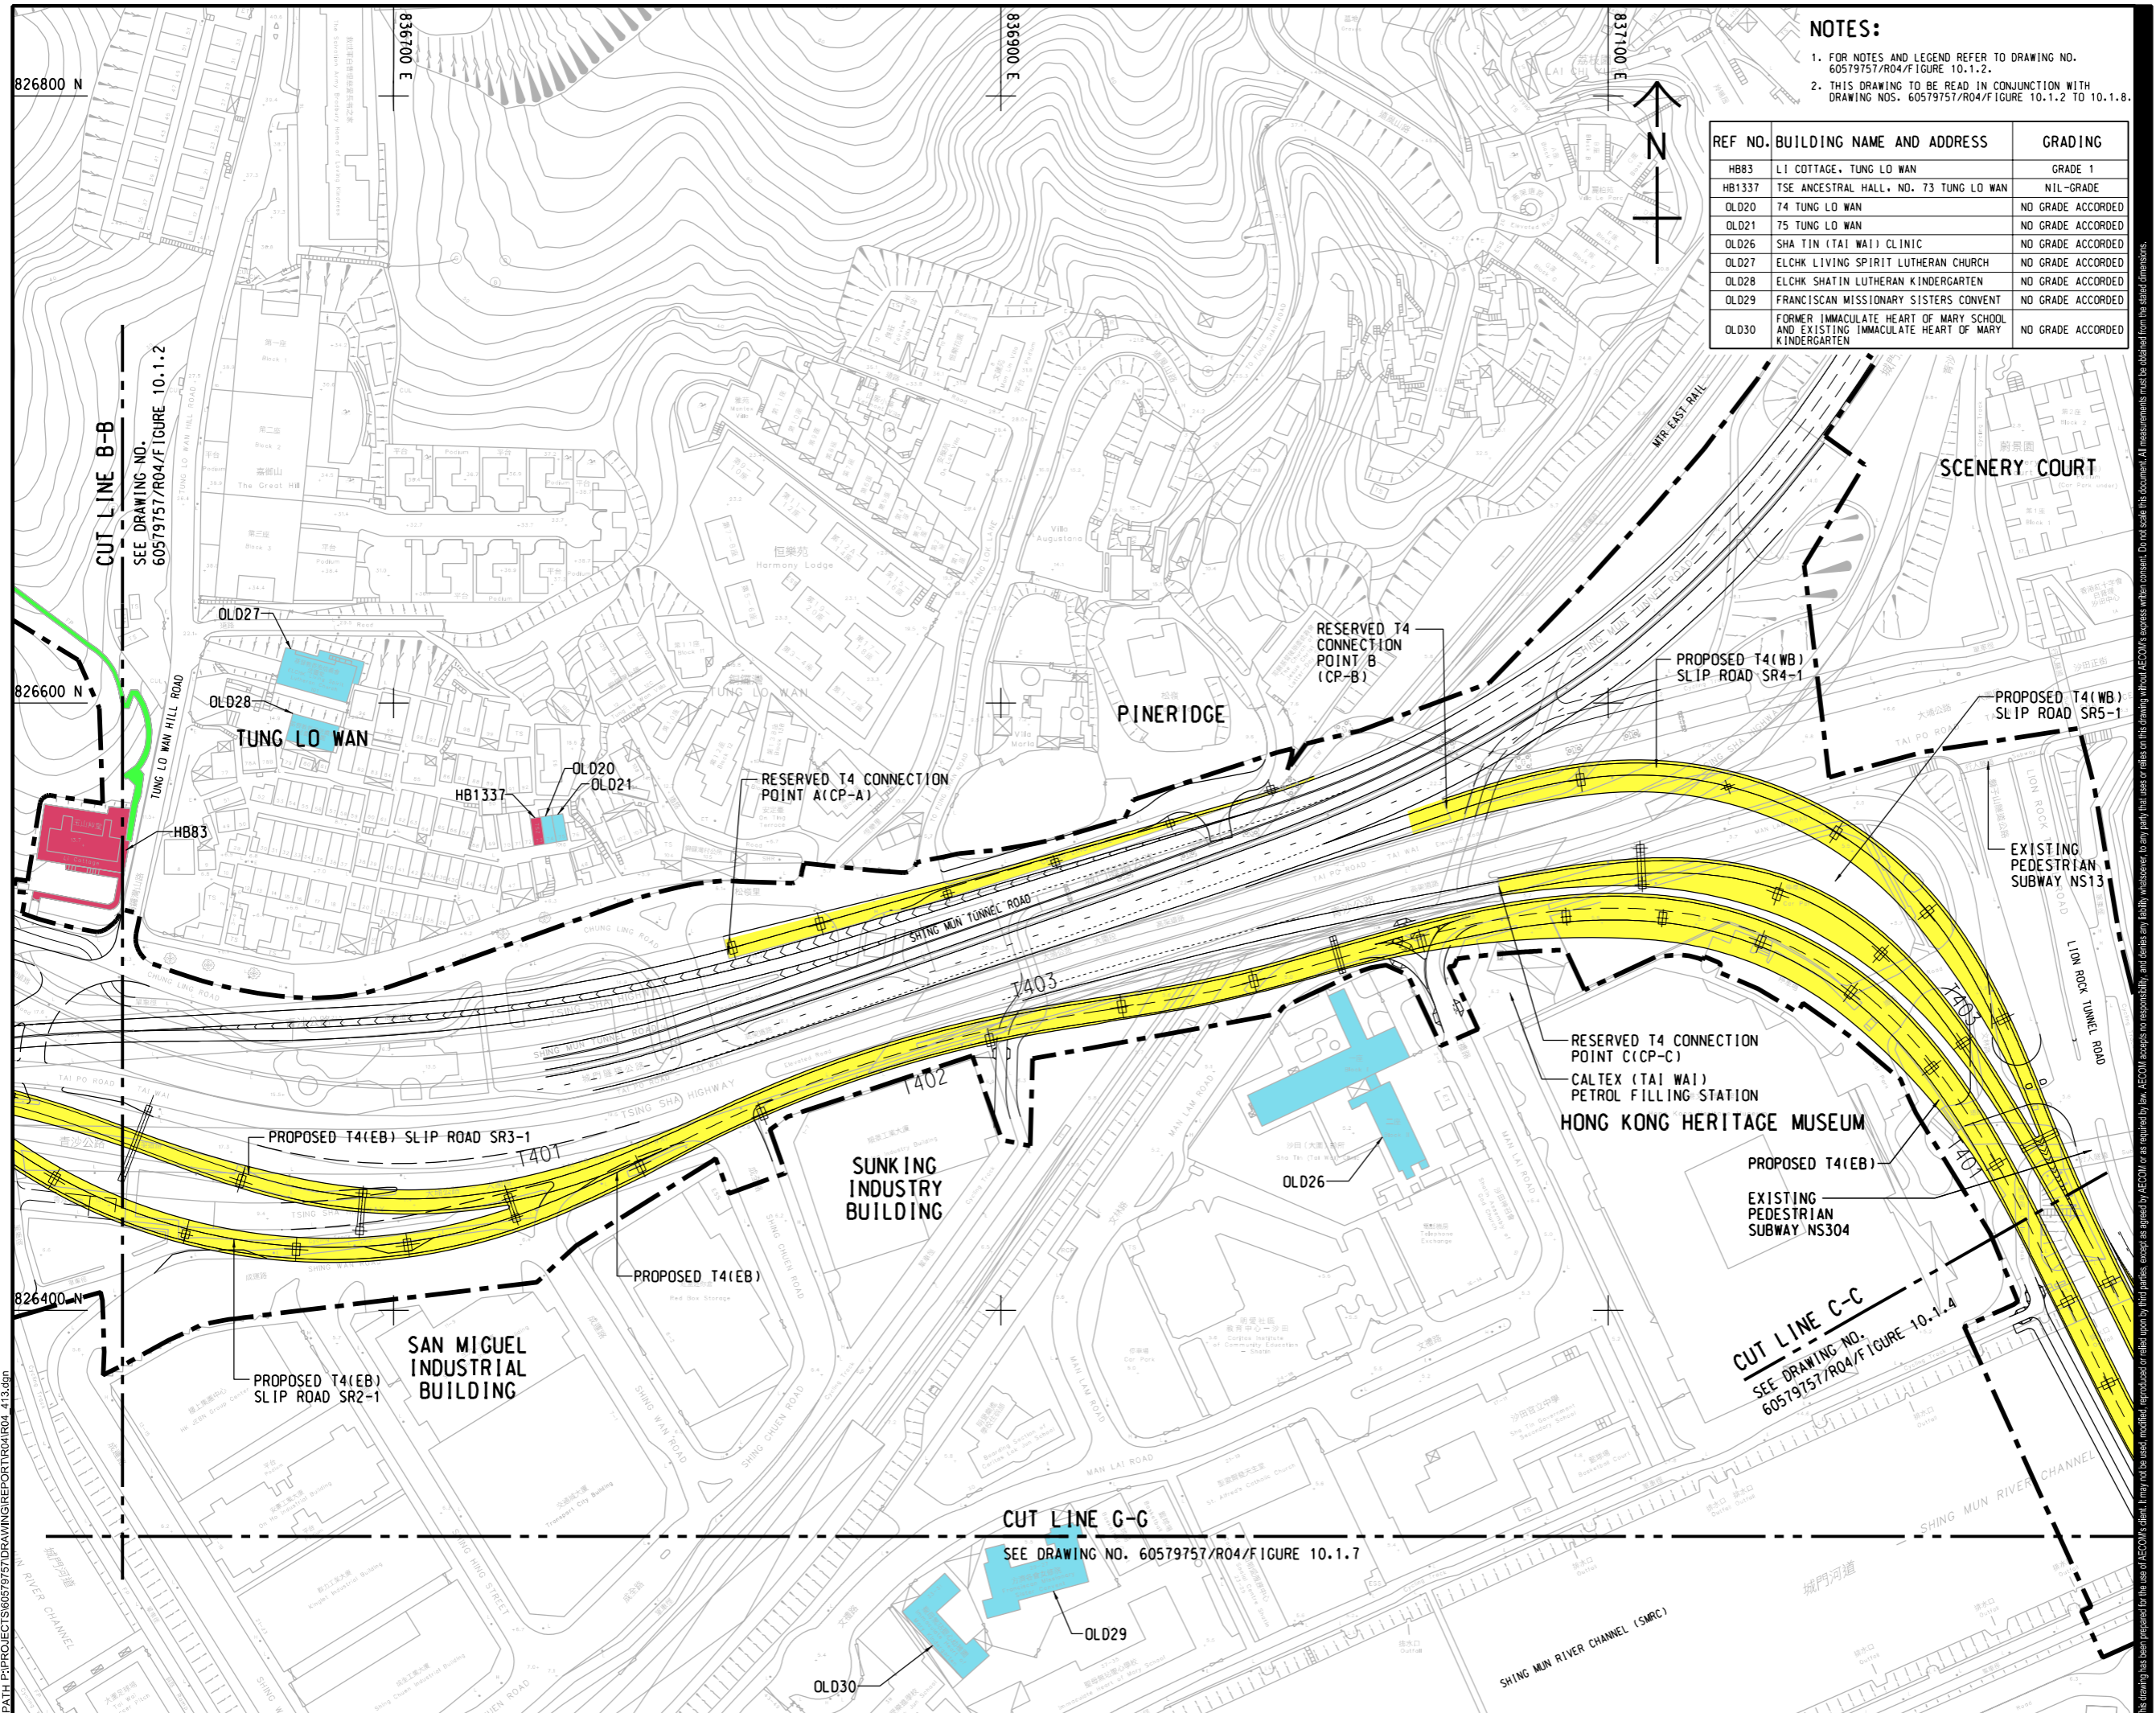

NOTES:
 1. FOR NOTES AND LEGEND REFER TO DRAWING NO. 60579757/R04/F/FIGURE 10.1.2.
 2. THIS DRAWING TO BE READ IN CONJUNCTION WITH DRAWING NOS. 60579757/R04/F/FIGURE 10.1.2 TO 10.1.8.

REF NO.	BUILDING NAME AND ADDRESS	GRADING
HB83	LI COTTAGE, TUNG LO WAN	GRADE 1
HB1337	TSE ANCESTRAL HALL, NO. 73 TUNG LO WAN	NIL-GRADE
OLD20	74 TUNG LO WAN	NO GRADE ACCORDED
OLD21	75 TUNG LO WAN	NO GRADE ACCORDED
OLD26	SHA TIN (TAI WAI) CLINIC	NO GRADE ACCORDED
OLD27	ELCHK LIVING SPIRIT LUTHERAN CHURCH	NO GRADE ACCORDED
OLD28	ELCHK SHATIN LUTHERAN KINDERGARTEN	NO GRADE ACCORDED
OLD29	FRANCISCAN MISSIONARY SISTERS CONVENT	NO GRADE ACCORDED
OLD30	FORMER IMMACULATE HEART OF MARY SCHOOL AND EXISTING IMMACULATE HEART OF MARY KINDERGARTEN	NO GRADE ACCORDED

AECOM

PROJECT
 項目
REVISED TRUNK ROAD T4 IN SHA TIN

CLIENT
 業主
CEDD 土木工程拓展署
 Civil Engineering and Development Department

CONSULTANT
 工程顧問公司
 AECOM Asia Company Ltd.
 www.aecom.com

SUB-CONSULTANTS
 分判工程顧問公司


ISSUE/REVISION

IR	DATE	DESCRIPTION	CHK.

STATUS
 階段

SCALE
 比例
 A3 1:2000

DIMENSION UNIT
 尺寸單位
 METRES

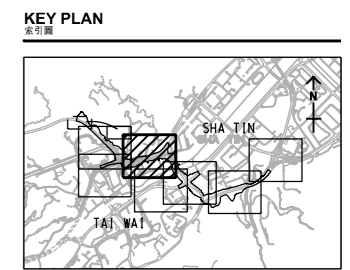

PROJECT NO.
 項目編號
 60579757

AGREEMENT NO.
 協議編號
 CE8/2018 (HY)

SHEET TITLE
 圖紙名稱
 LOCATIONS OF CULTURAL HERITAGE RESOURCES

SHEET NUMBER
 圖紙編號
 60579757/R04/FIGURE 10.1.3

SHEET 2 OF 7

This drawing has been prepared for the use of AECOM's client. It may not be used, modified, reproduced or relied upon by third parties, except as agreed by AECOM in writing. AECOM accepts no responsibility, and disclaims any liability, whatsoever, for any loss or damage, in any form, that results from this drawing without AECOM's express written consent. All measurements must be obtained from the stated dimensions.