


ISO A1 594mm x 841mm
 Approved:
 Checked:
 Designer:
 Project Management Initials:
 Plot File by: CA/CPA 2021/10/6
 PATH P:\PROJECTS\60579757\DRAWING\REPORT\RA/RA04_414.dgn

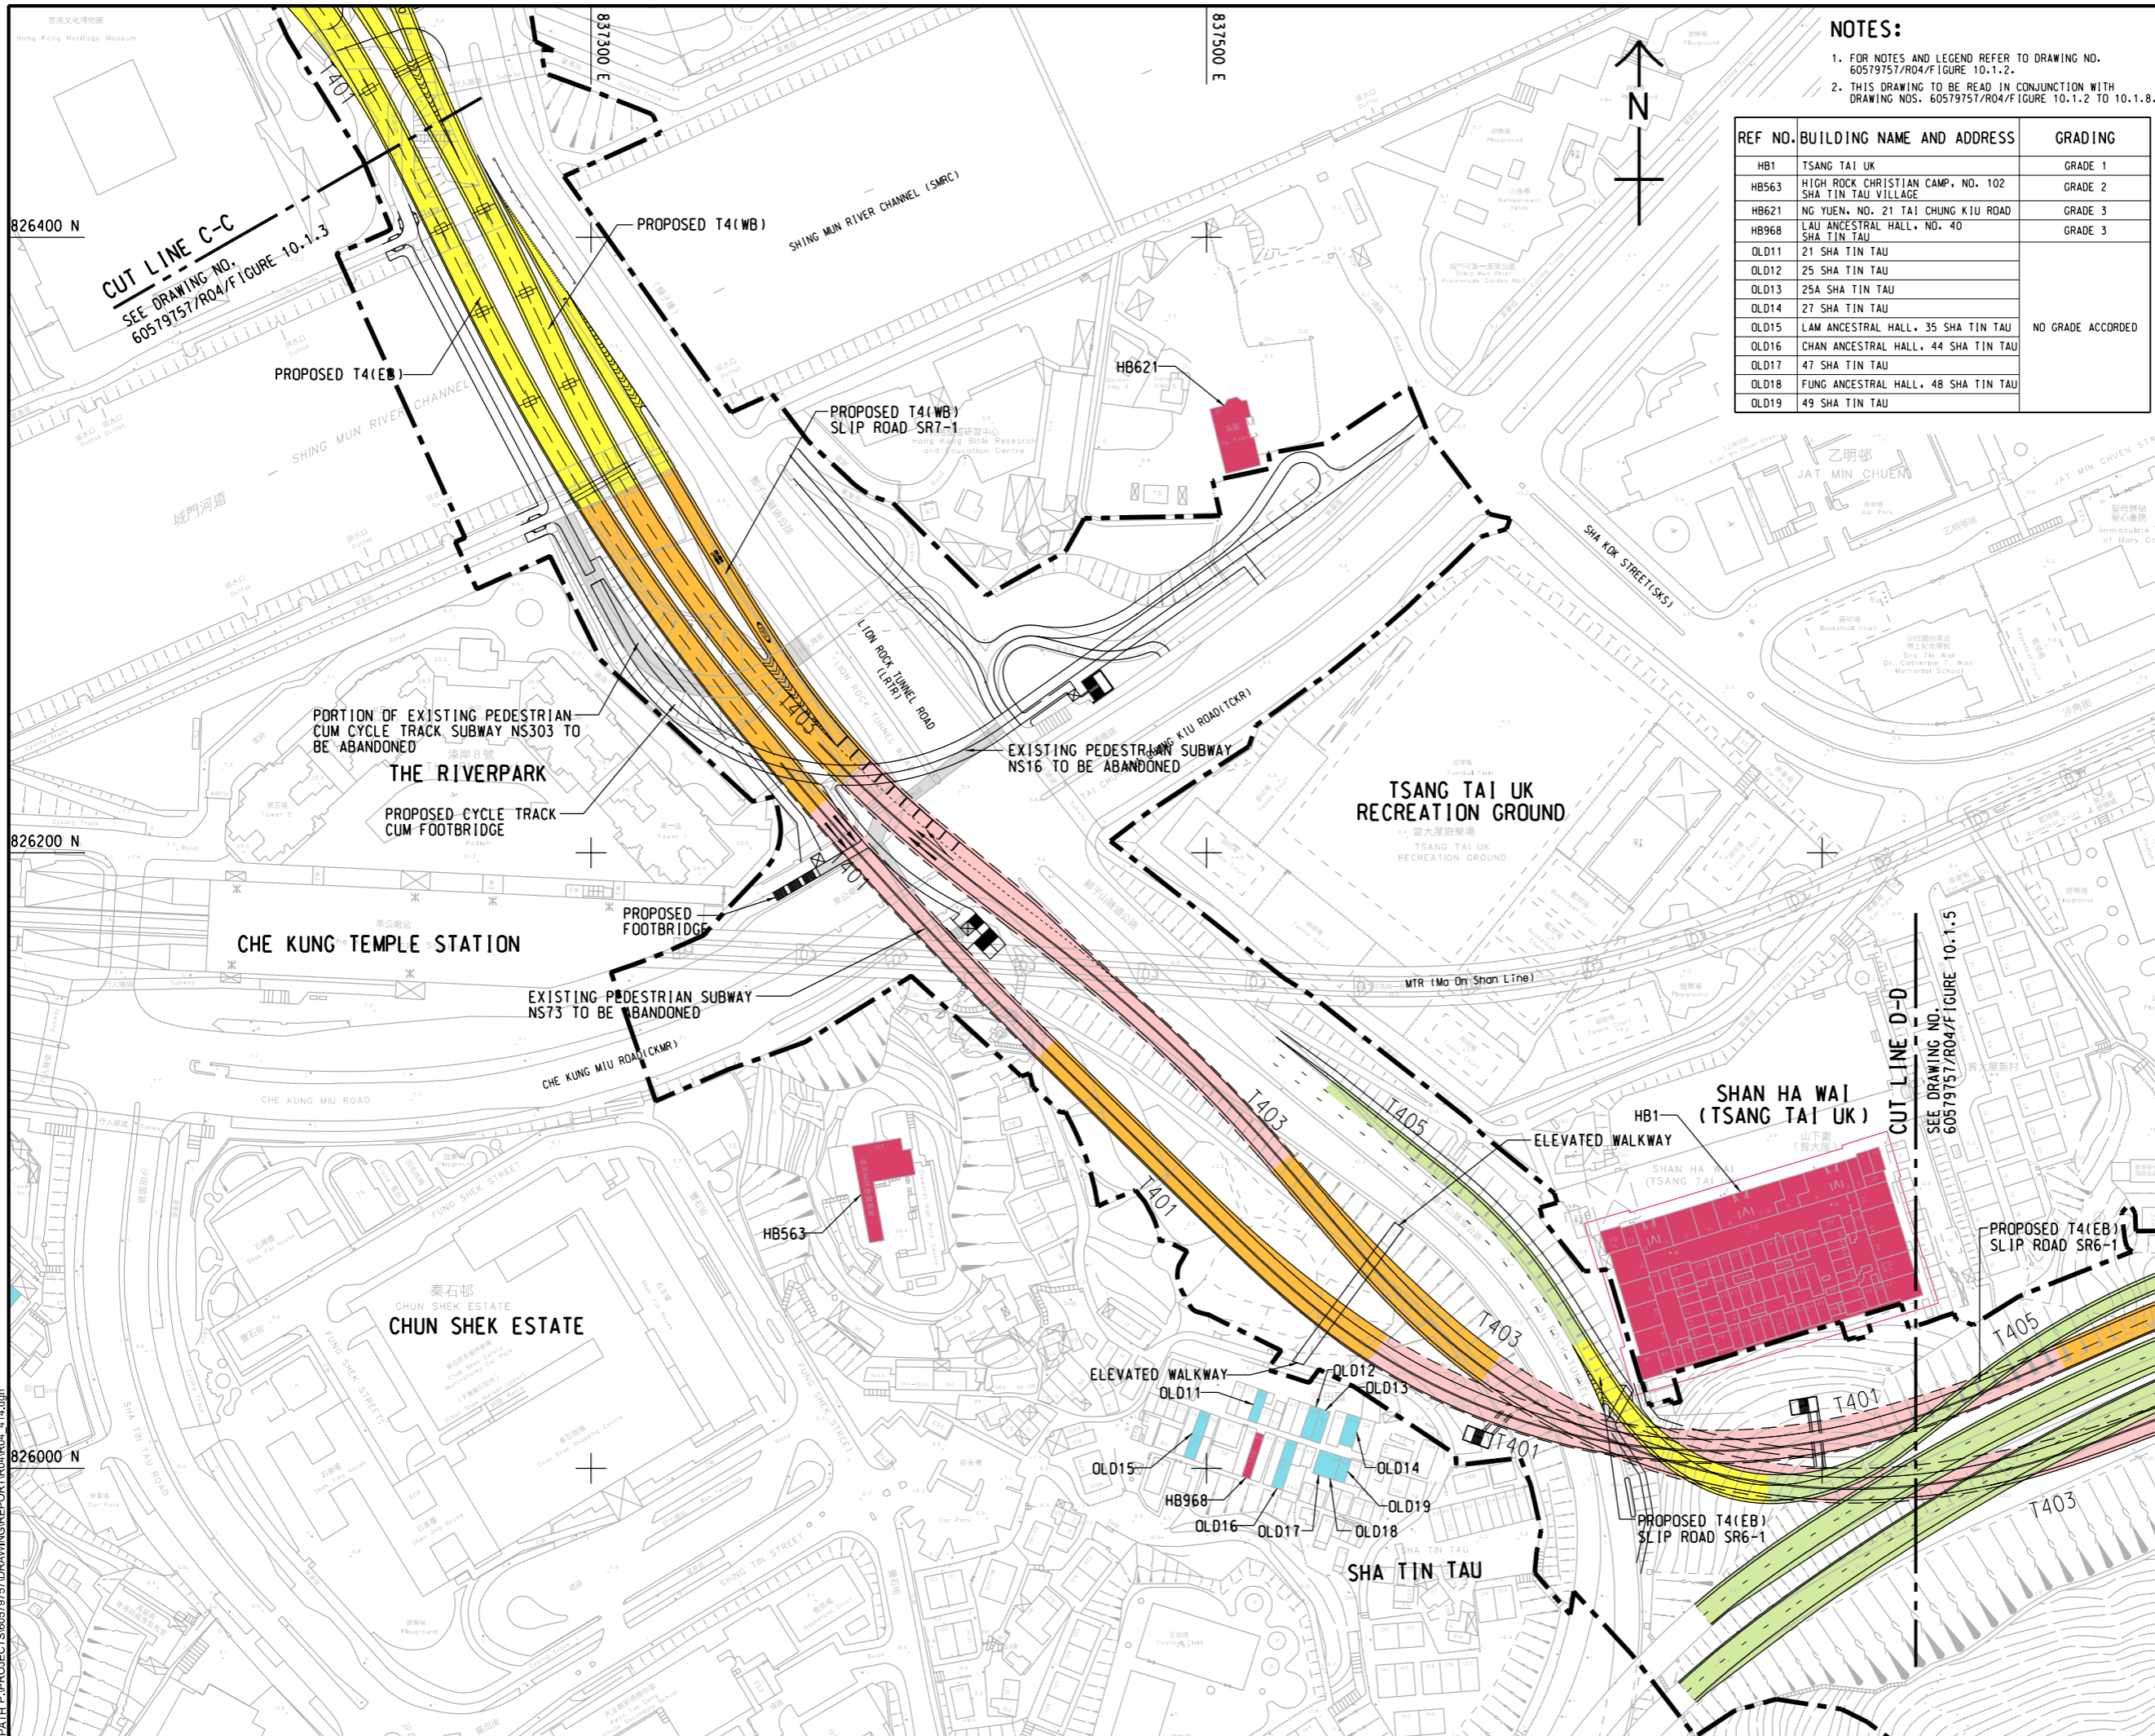

NOTES:

- FOR NOTES AND LEGEND REFER TO DRAWING NO. 60579757/R04/F/FIGURE 10.1.2.
- THIS DRAWING TO BE READ IN CONJUNCTION WITH DRAWING NOS. 60579757/R04/F/FIGURE 10.1.2 TO 10.1.8.

REF NO.	BUILDING NAME AND ADDRESS	GRADING
HB1	TSANG TAI UK	GRADE 1
HB563	HIGH ROCK CHRISTIAN CAMP, NO. 102 SHA TIN TAU VILLAGE	GRADE 2
HB621	NG YUEN, NO. 21 TAI CHUNG KIU ROAD	GRADE 3
HB968	LAU ANCESTRAL HALL, NO. 40 SHA TIN TAU	GRADE 3
OLD11	21 SHA TIN TAU	NO GRADE ACCORDED
OLD12	25 SHA TIN TAU	
OLD13	25A SHA TIN TAU	
OLD14	27 SHA TIN TAU	
OLD15	LAM ANCESTRAL HALL, 35 SHA TIN TAU	
OLD16	CHAN ANCESTRAL HALL, 44 SHA TIN TAU	
OLD17	47 SHA TIN TAU	
OLD18	FUNG ANCESTRAL HALL, 48 SHA TIN TAU	
OLD19	49 SHA TIN TAU	



PROJECT
項目

REVISED TRUNK ROAD T4 IN SHA TIN



CONSULTANT
土庫工程拓展署
AECOM Asia Company Ltd.
www.aecom.com

SUB-CONSULTANTS
分列工程顧問公司


ISSUE/REVISION

NO.	DATE	DESCRIPTION	CHK.

STATUS
階段

SCALE
比例
A3 1:2000

DIMENSION UNIT
尺寸單位
METRES

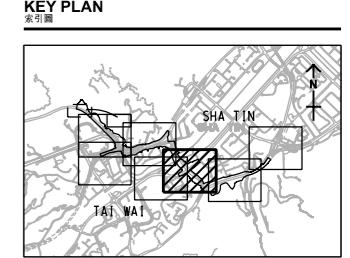

PROJECT NO.
項目編號
60579757

AGREEMENT NO.
協議編號
CE8/2018 (HY)

SHEET TITLE
圖紙名稱
LOCATIONS OF CULTURAL HERITAGE RESOURCES

SHEET NUMBER
圖紙編號
60579757/R04/FIGURE 10.1.4

This drawing has been prepared for the use of AECOM's client. It may not be used, modified, reproduced or relied upon by third parties, except as agreed by AECOM in writing. AECOM accepts no responsibility, and disclaims any liability, whatsoever, for any part, that is used or relied on in this drawing without AECOM's express written consent. All measurements must be obtained from the stated dimensions.