


ISO A1 594mm x 841mm
 Approved:
 Checked:
 Designer:
 Project Management Initials:
 2021/10/6
 PATH PROJECTS/60579757/DRAWING/REPORT/R04-416.dgn

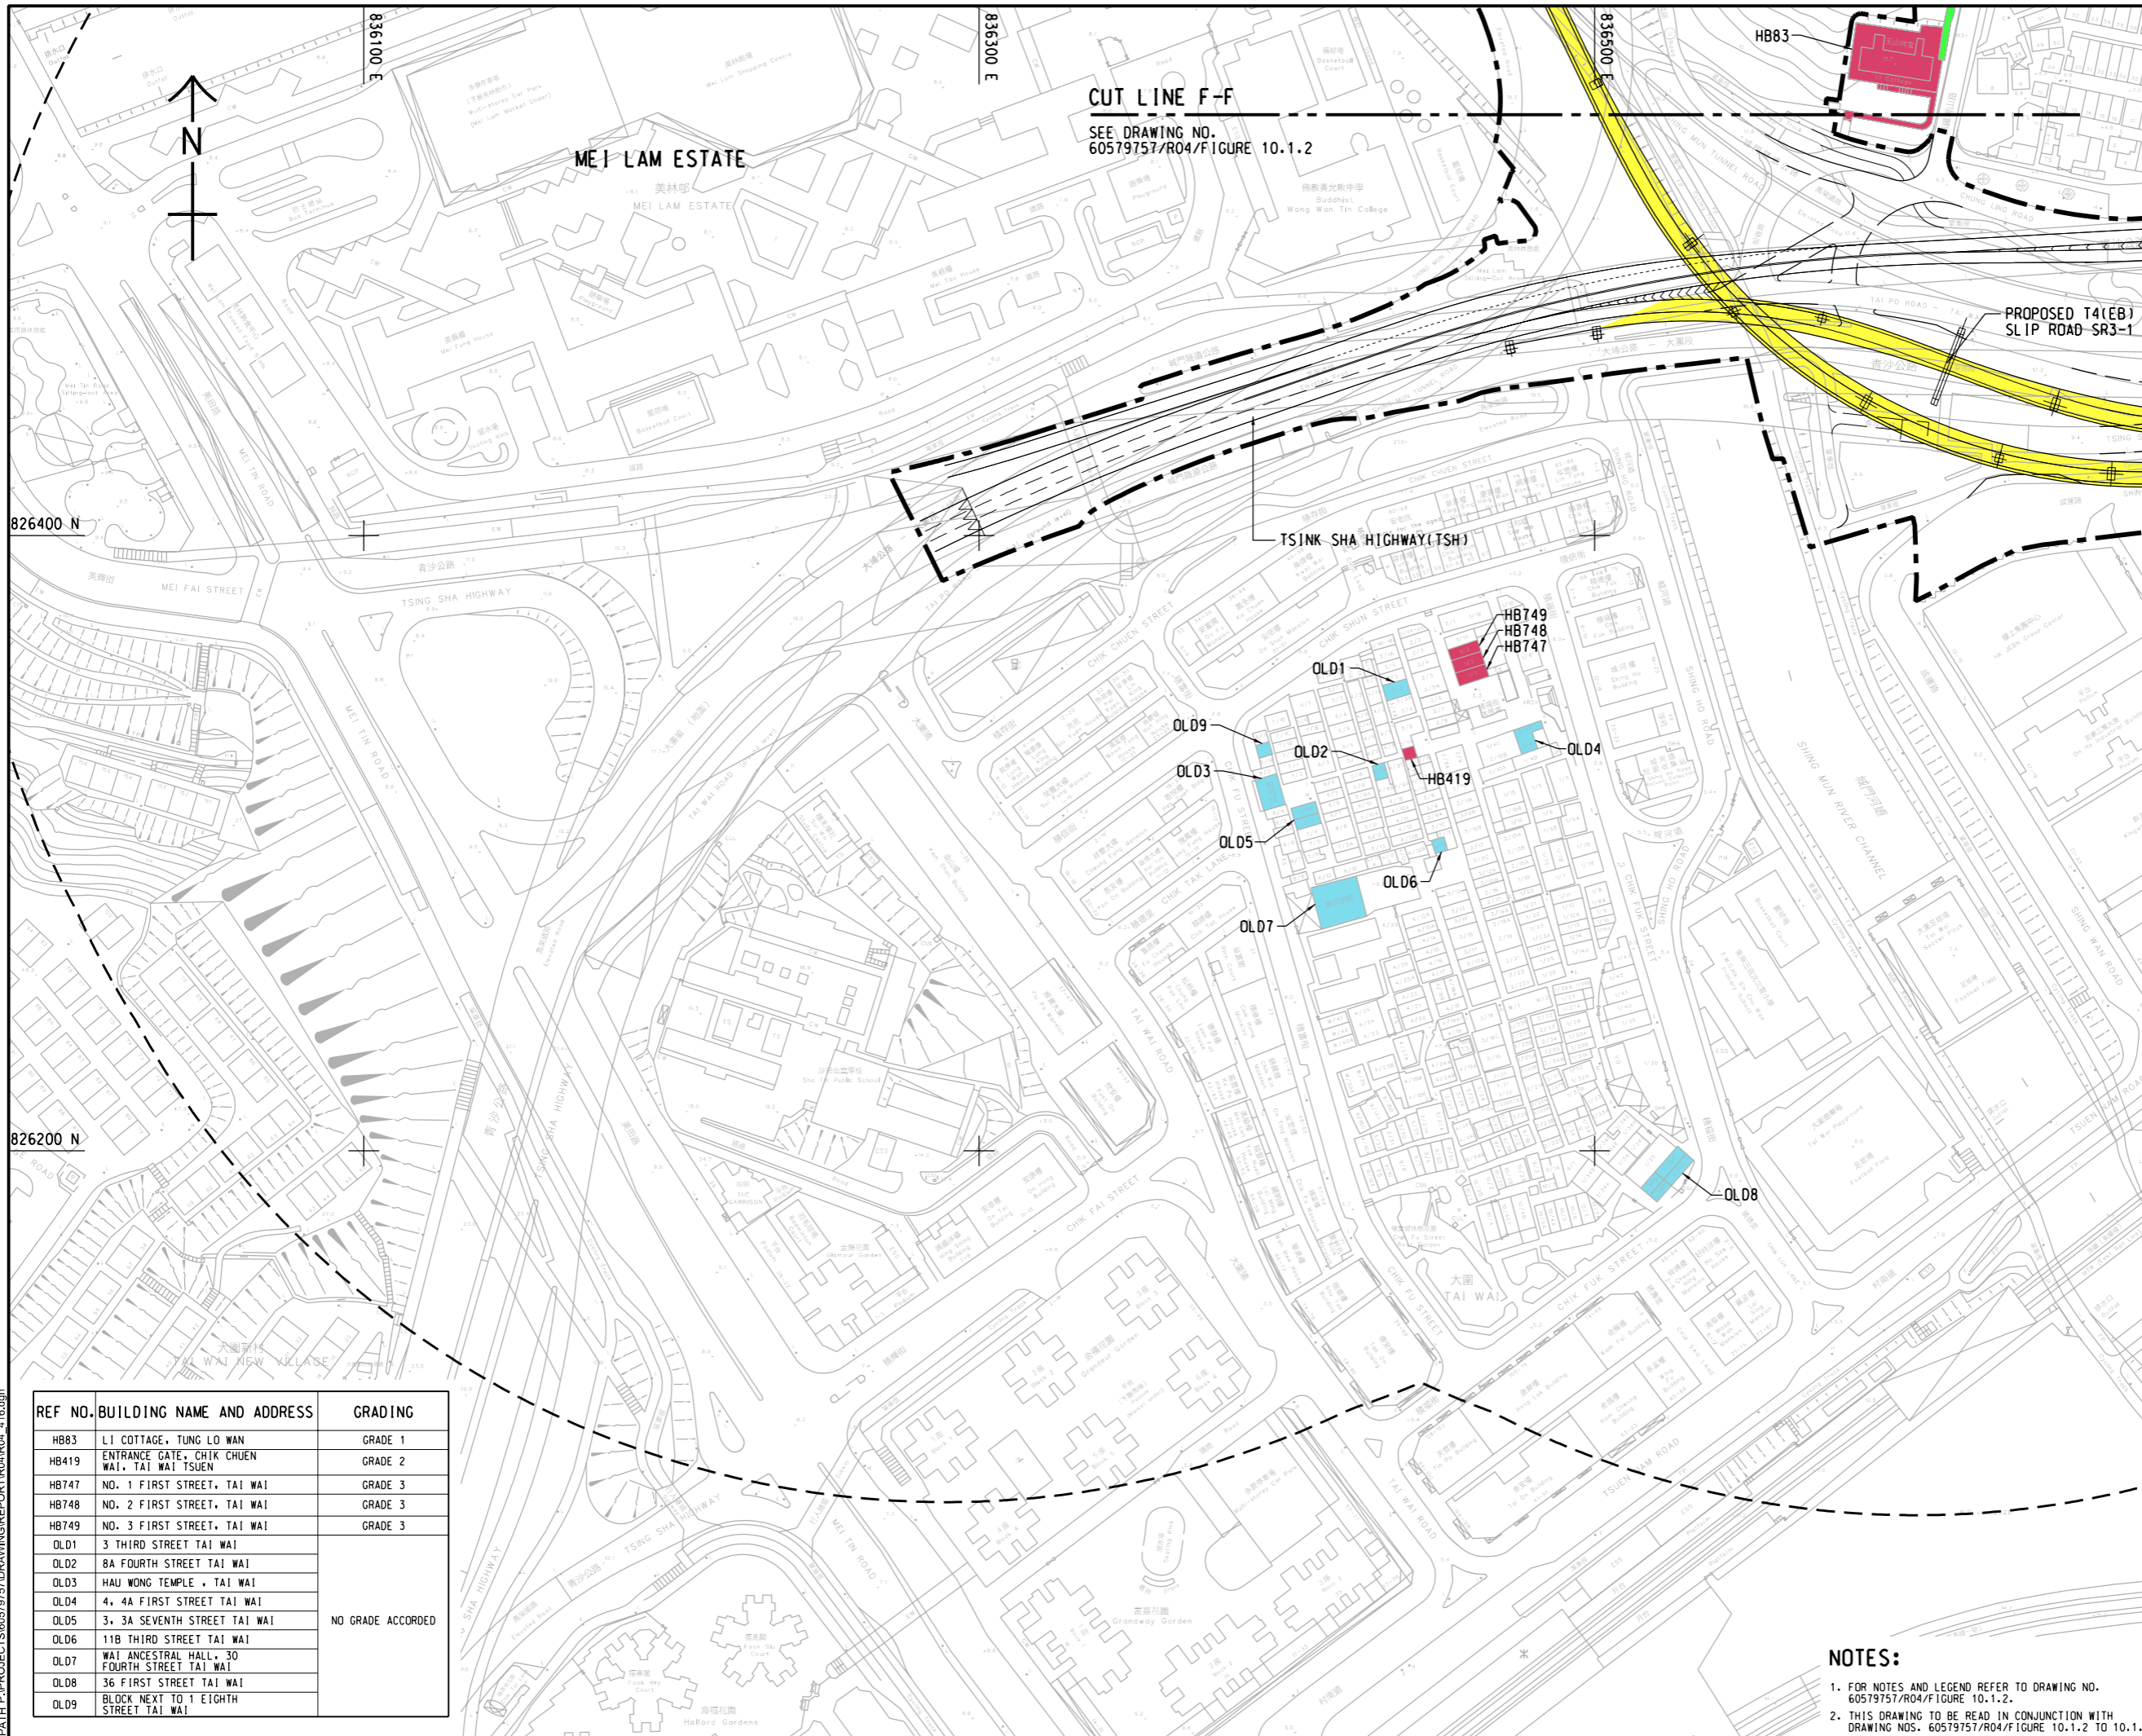

CUT LINE F-F
 SEE DRAWING NO. 60579757/R04/FIGURE 10.1.2


ISSUE/REVISION
 修訂

IR	DATE	DESCRIPTION	CHK.

STATUS
 階段

SCALE
 比例
 A3 1:2000

DIMENSION UNIT
 尺寸單位
 METRES

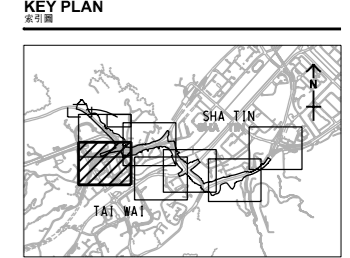

REF NO.	BUILDING NAME AND ADDRESS	GRADING
HB83	LI COTTAGE, TUNG LO WAN	GRADE 1
HB419	ENTRANCE GATE, CHIK CHUEN WAI, TAI WAI TSUEN	GRADE 2
HB747	NO. 1 FIRST STREET, TAI WAI	GRADE 3
HB748	NO. 2 FIRST STREET, TAI WAI	GRADE 3
HB749	NO. 3 FIRST STREET, TAI WAI	GRADE 3
OLD1	3 THIRD STREET TAI WAI	NO GRADE ACCORDED
OLD2	8A FOURTH STREET TAI WAI	
OLD3	HAU WONG TEMPLE, TAI WAI	
OLD4	4, 4A FIRST STREET TAI WAI	
OLD5	3, 3A SEVENTH STREET TAI WAI	
OLD6	11B THIRD STREET TAI WAI	
OLD7	WAI ANCESTRAL HALL, 30 FOURTH STREET TAI WAI	
OLD8	36 FIRST STREET TAI WAI	
OLD9	BLOCK NEXT TO 1 EIGHTH STREET TAI WAI	

NOTES:

- FOR NOTES AND LEGEND REFER TO DRAWING NO. 60579757/R04/FIGURE 10.1.2.
- THIS DRAWING TO BE READ IN CONJUNCTION WITH DRAWING NOS. 60579757/R04/FIGURE 10.1.2 TO 10.1.8.

PROJECT NO.
 項目編號
 60579757

AGREEMENT NO.
 協議編號
 CE8/2018 (HY)

SHEET TITLE
 圖紙名稱
 LOCATIONS OF CULTURAL HERITAGE RESOURCES

SHEET NUMBER
 圖紙編號
 60579757/R04/FIGURE 10.1.6