


ISO A1 594mm x 841mm
Approved:
Checked:
Designer:
Project Management Initials:
2021/10/16
C:\P\PROJECTS\60579757\DRAWING\REPORT\R04\R04_418.dgn
This drawing has been prepared for the use of AECOM's client. It may not be used, modified, reproduced or relied upon by third parties, except as agreed by AECOM or as required by law. AECOM accepts no responsibility, and disclaims any liability, whatsoever, for any part, that is used or relied on in this drawing without AECOM's express written consent. All measurements must be obtained from the stated dimensions.

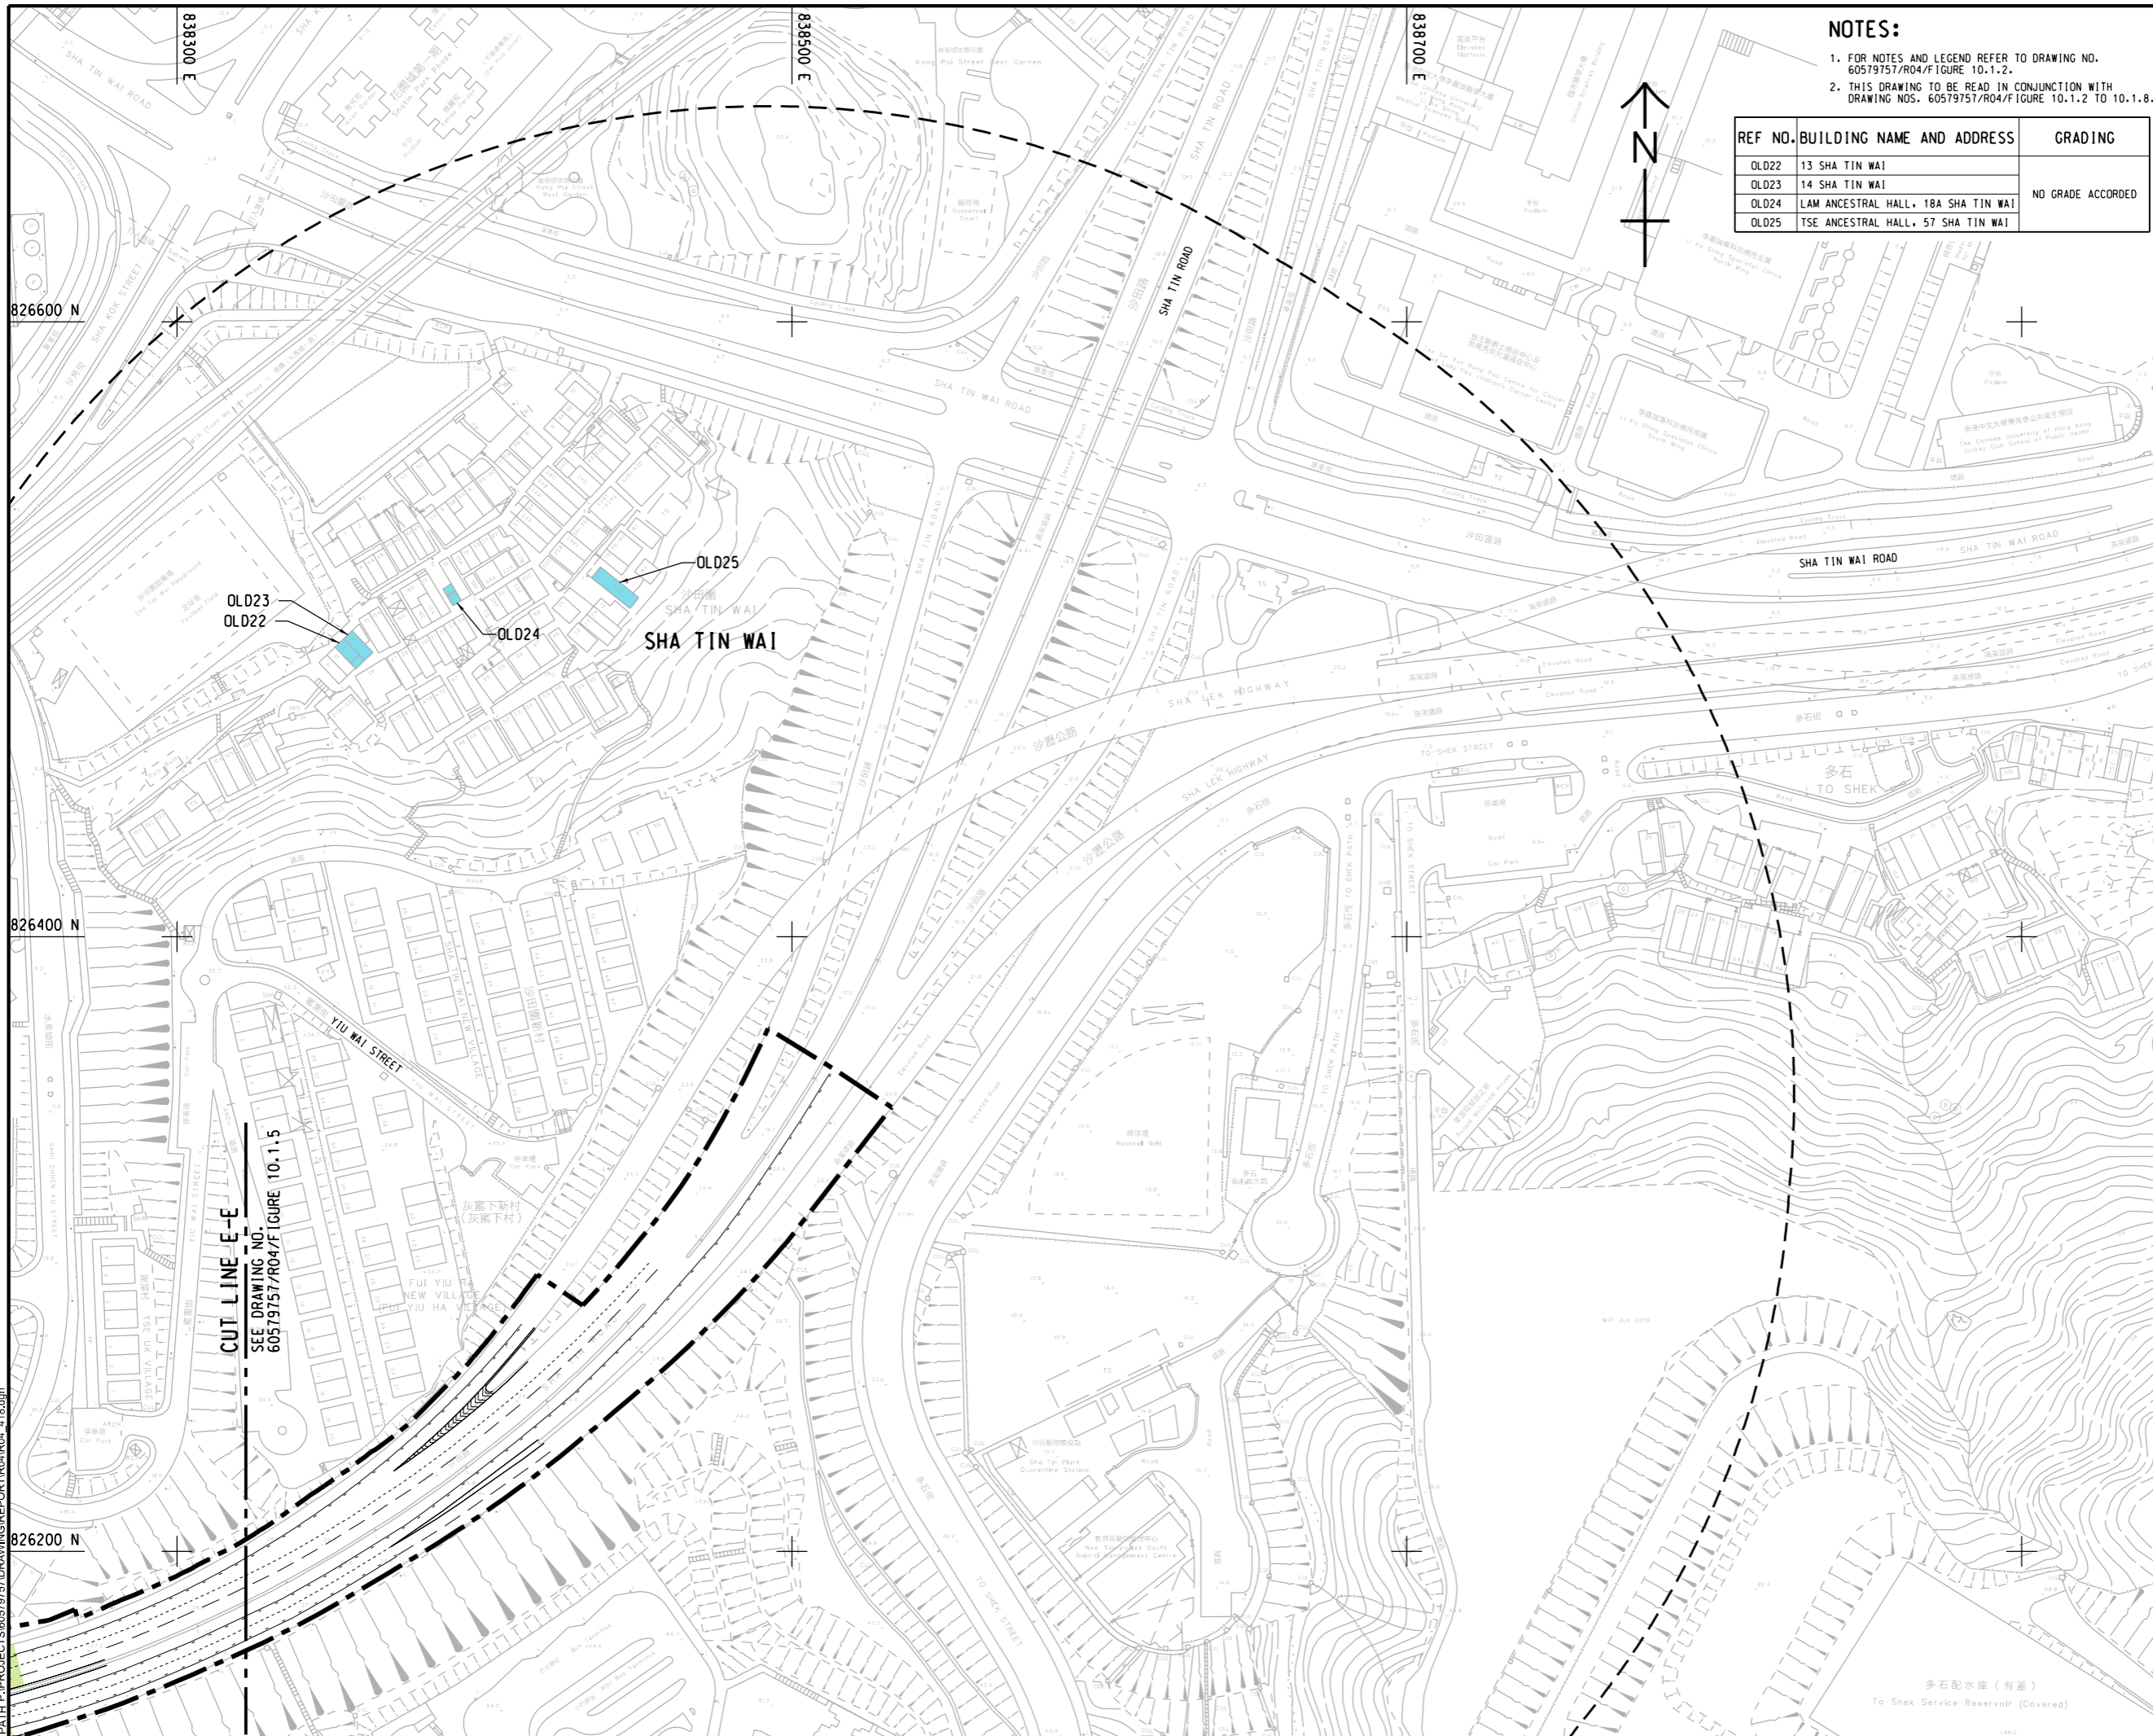

NOTES:
 1. FOR NOTES AND LEGEND REFER TO DRAWING NO. 60579757/R04/F/FIGURE 10.1-2.
 2. THIS DRAWING TO BE READ IN CONJUNCTION WITH DRAWING NOS. 60579757/R04/F/FIGURE 10.1.2 TO 10.1.8.

REF NO.	BUILDING NAME AND ADDRESS	GRADING
OLD22	13 SHA TIN WAI	NO GRADE ACCORDED
OLD23	14 SHA TIN WAI	
OLD24	LAM ANCESTRAL HALL, 18A SHA TIN WAI	
OLD25	TSE ANCESTRAL HALL, 57 SHA TIN WAI	



PROJECT
 項目
**REVISED TRUNK ROAD
 T4 IN SHA TIN**

CLIENT
 業主
**土木工程拓展署
 Civil Engineering and
 Development Department**

CONSULTANT
 工程顧問公司
 AECOM Asia Company Ltd.
 www.aecom.com

SUB-CONSULTANTS
 分判工程顧問公司


ISSUE/REVISION
 修訂

IR	DATE	DESCRIPTION	CHK.

STATUS
 階段

SCALE
 比例
 A3 1 : 2000

DIMENSION UNIT
 尺寸單位
 METRES

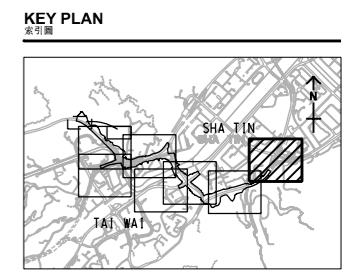

PROJECT NO.
 項目編號
 60579757

AGREEMENT NO.
 協議編號
 CE8/2018 (HY)

SHEET TITLE
 圖紙名稱
 LOCATIONS OF CULTURAL
 HERITAGE RESOURCES

SHEET NUMBER
 圖紙編號
 60579757/R04/FIGURE 10.1.8

SHEET 7 OF 7