


ISO A1 594mm x 841mm
 Approved:
 Checked:
 Designer:
 Project Management Initials:

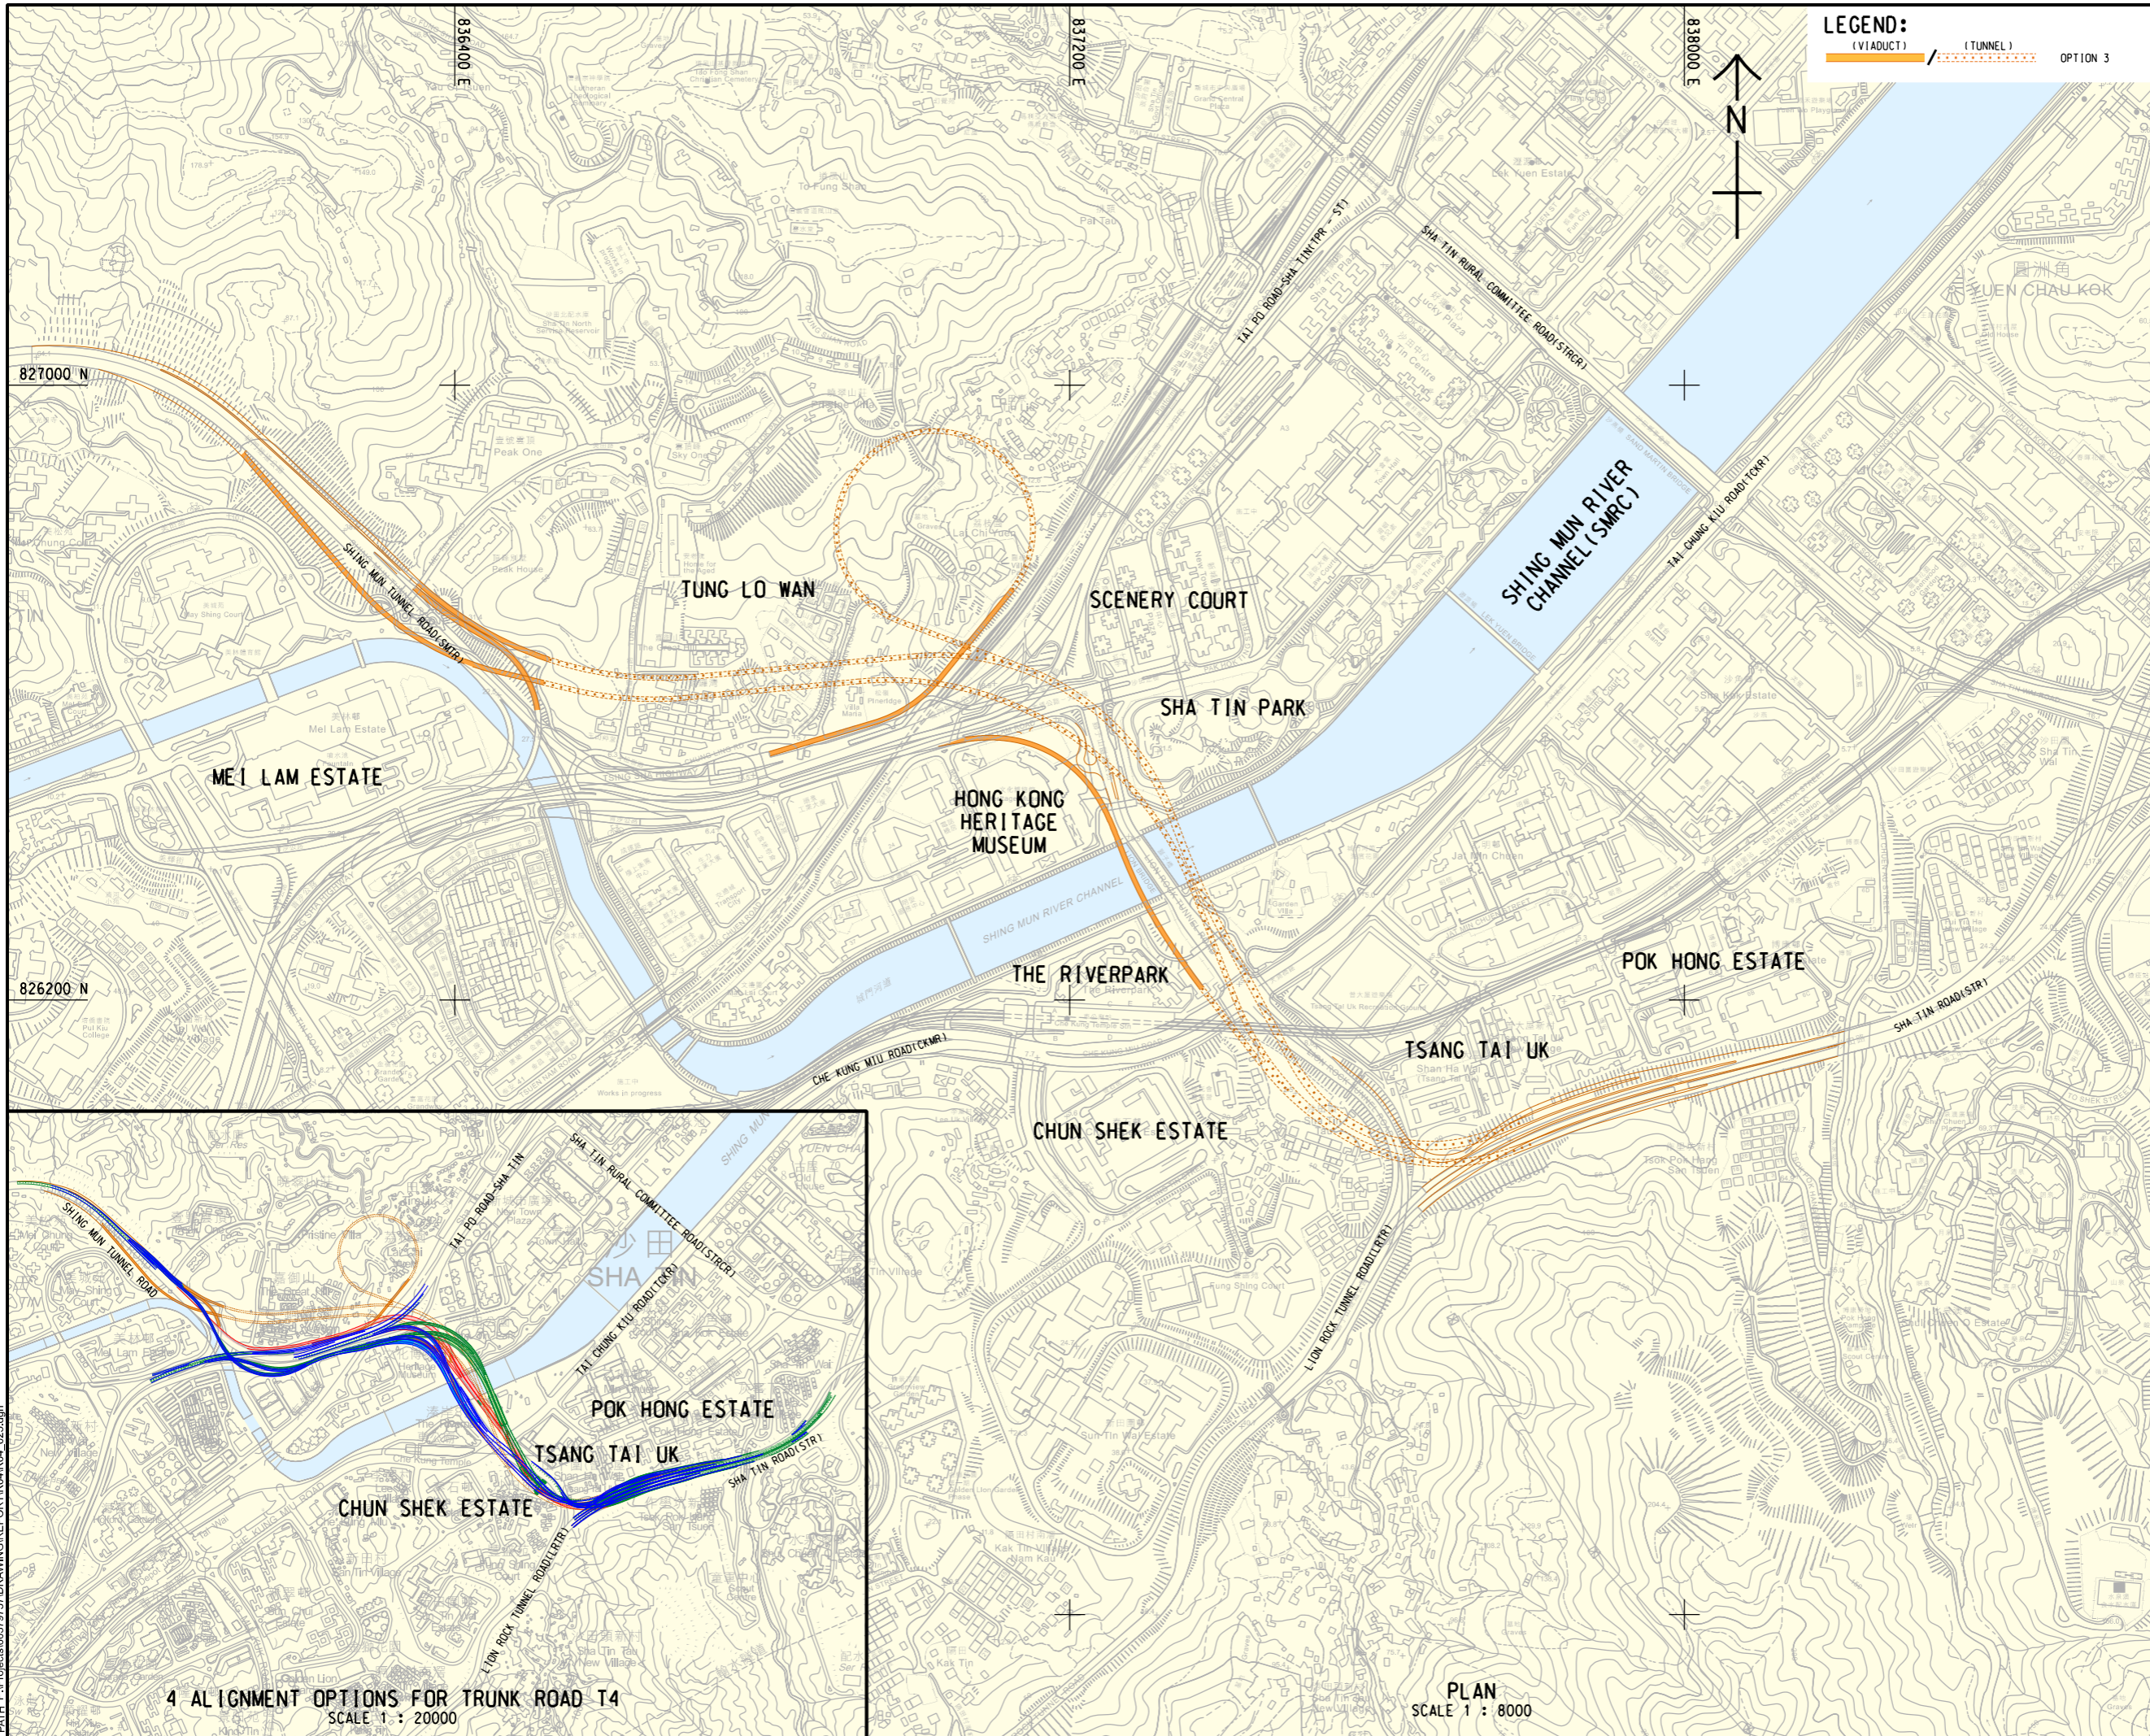

LEGEND:
 (VIADUCT) / (TUNNEL) OPTION 3

AECOM
 PROJECT
REVISED TRUNK ROAD T4 IN SHA TIN
 CLIENT
 土木工程拓展署
CEDD Civil Engineering and Development Department

CONSULTANT
 工程顧問公司
 AECOM Asia Company Ltd.
 www.aecom.com
 SUB-CONSULTANTS
 分列工程顧問公司

ISSUE/REVISION

| IR | DATE | DESCRIPTION | CHK. |
|----|------|-------------|------|
| | | | |
| | | | |
| | | | |
| | | | |

STATUS
 備註

SCALE DIMENSION UNIT
 比例 尺寸單位
 A3 AS SHOWN METRES
KEY PLAN
 索引圖

PROJECT NO. AGREEMENT NO.
 項目編號 協議編號
 60579757 CE8/2018 (HY)
SHEET TITLE
 圖紙名稱
 ALIGNMENT OPTION 3 FOR TRUNK ROAD T4
SHEET NUMBER
 圖紙編號
 60579757/R04/FIGURE 2.1.4

PdF File by: WONGKMK_2018/2021
 PATH: P:\Projects\605757\DRAWINGS\REPORT\R04_025.dgn

4 ALIGNMENT OPTIONS FOR TRUNK ROAD T4
 SCALE 1 : 20000

PLAN
 SCALE 1 : 8000

This drawing has been prepared for the use of AECOM's client. It may not be used, modified, reproduced or related to any other project without the prior written consent of AECOM. AECOM accepts no responsibility for any loss or damage to any person that arises or results from this drawing without AECOM's express written consent. All measurements must be obtained from the stated dimensions.