


ISO A1 594mm x 841mm
 Approved:
 Checked:
 Designer:
 Project Management Initials:
 Plot File by: LUJH
 PATH PROJECTS\60579757\DRAWING\REPORT\RA04_031.dgn
 2021/10/29

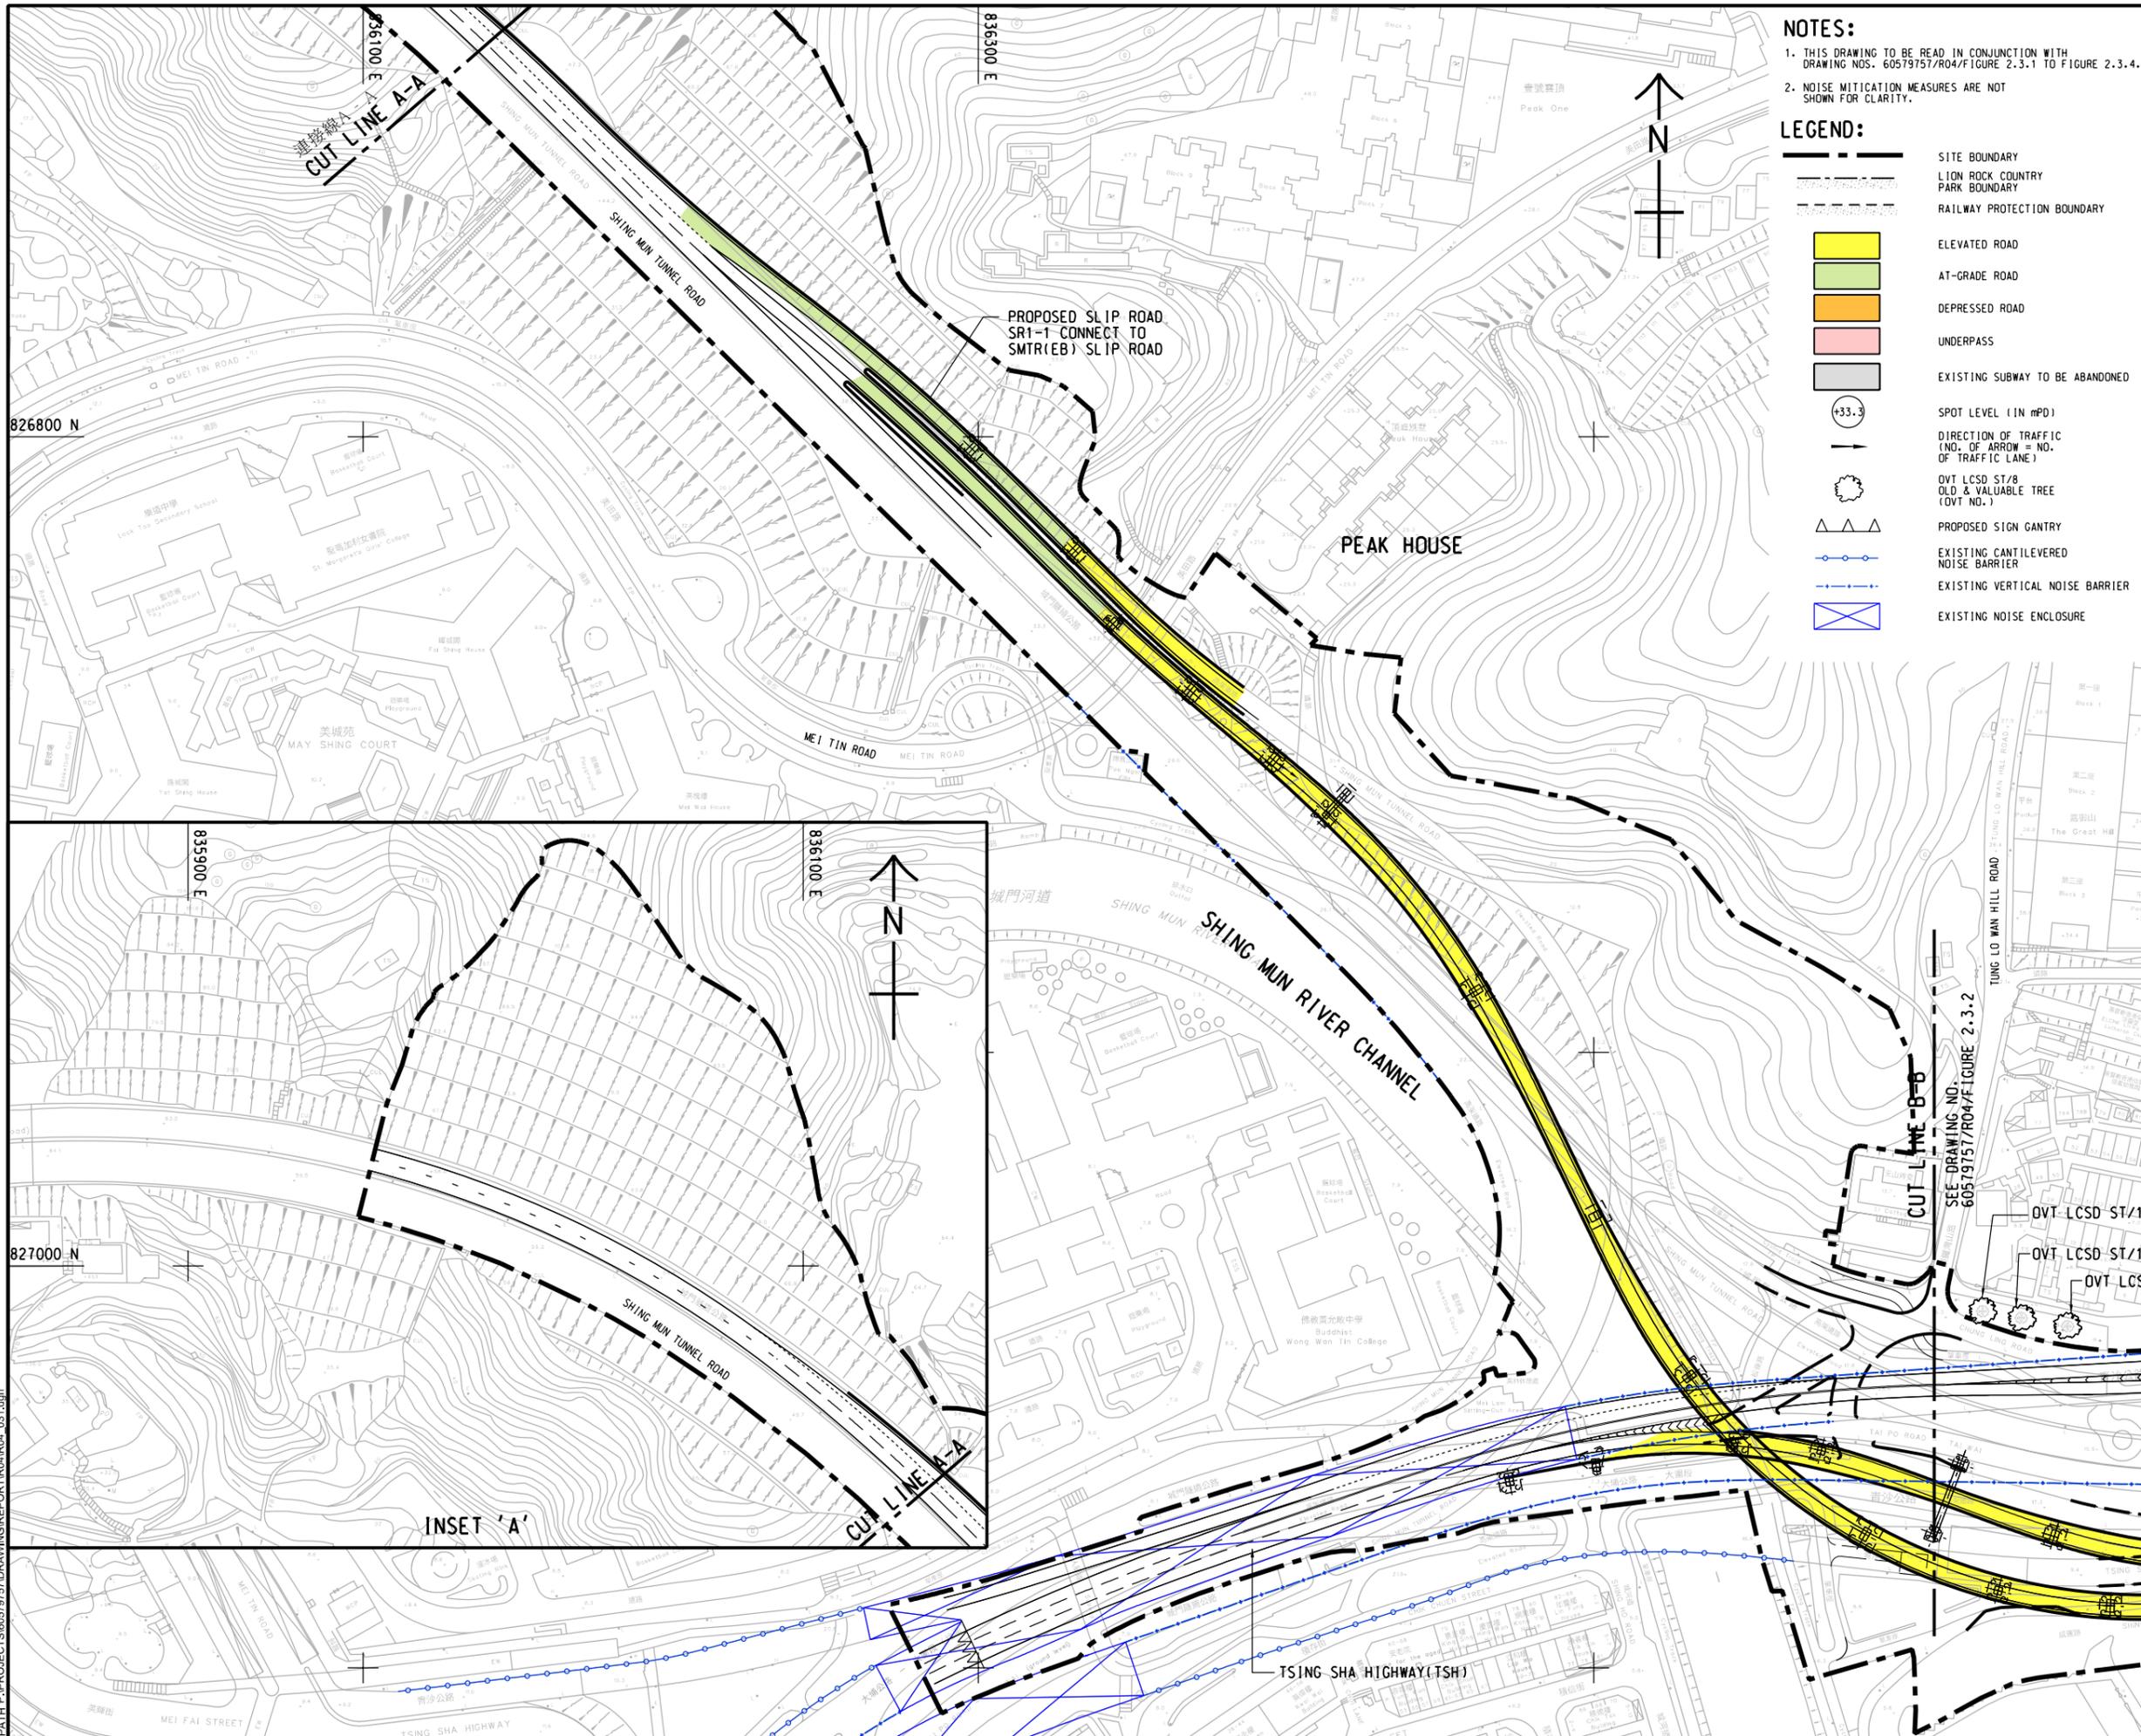

NOTES:
 1. THIS DRAWING TO BE READ IN CONJUNCTION WITH DRAWING NOS. 60579757/R04/FIGURE 2.3.1 TO FIGURE 2.3.4.
 2. NOISE MITIGATION MEASURES ARE NOT SHOWN FOR CLARITY.

LEGEND:

	SITE BOUNDARY
	LION ROCK COUNTRY PARK BOUNDARY
	RAILWAY PROTECTION BOUNDARY
	ELEVATED ROAD
	AT-GRADE ROAD
	DEPRESSED ROAD
	UNDERPASS
	EXISTING SUBWAY TO BE ABANDONED
	SPOT LEVEL (IN mPD)
	DIRECTION OF TRAFFIC (NO. OF ARROW = NO. OF TRAFFIC LANE)
	OVT LCSD ST/8 OLD & VALUABLE TREE (OVT NO.)
	PROPOSED SIGN GANTRY
	EXISTING CANTILEVERED NOISE BARRIER
	EXISTING VERTICAL NOISE BARRIER
	EXISTING NOISE ENCLOSURE

AECOM

PROJECT
 項目
REVISED TRUNK ROAD T4 IN SHA TIN

CLIENT
 業主

土木工程拓展署
 Civil Engineering and Development Department

CONSULTANT
 顧問公司
 AECOM Asia Company Ltd.
 www.aecom.com

SUB-CONSULTANTS
 分判工程顧問公司

ISSUE/REVISION


IR	DATE	DESCRIPTION	CHK.

STATUS
 階段

SCALE
 比例
 A3 1:2000

DIMENSION UNIT
 尺寸單位
 METRES

KEY PLAN A3 1:10000
 索引圖

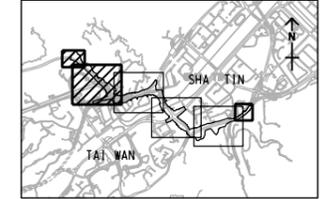

PROJECT NO.
 項目編號
 60579757

AGREEMENT NO.
 協議編號
 CE8/2018 (HY)

SHEET TITLE
 圖紙名稱
REVISED TRUNK ROAD T4 GENERAL LAYOUT PLAN

SHEET NUMBER
 圖紙編號
 60579757/R04/FIGURE 2.3.1

SHEET 1 OF 4

This drawing has been prepared for the use of AECOM's client. It may not be used, modified, reproduced or relied upon by third parties, except as agreed by AECOM or as required by law. AECOM accepts no responsibility, and denies any liability, whatsoever, for any error, omission or inaccuracy in this drawing without AECOM's express written consent. All measurements must be obtained from the stated dimensions.