


ISO A1 594mm x 841mm
 Approved:
 Checked:
 Designer:
 Project Management Initials:
 2021/10/29
 PATH PROJECTS\60579757\DRAWING\REPORT\R04_R04_032.dgn
 Plot File by: LUJH

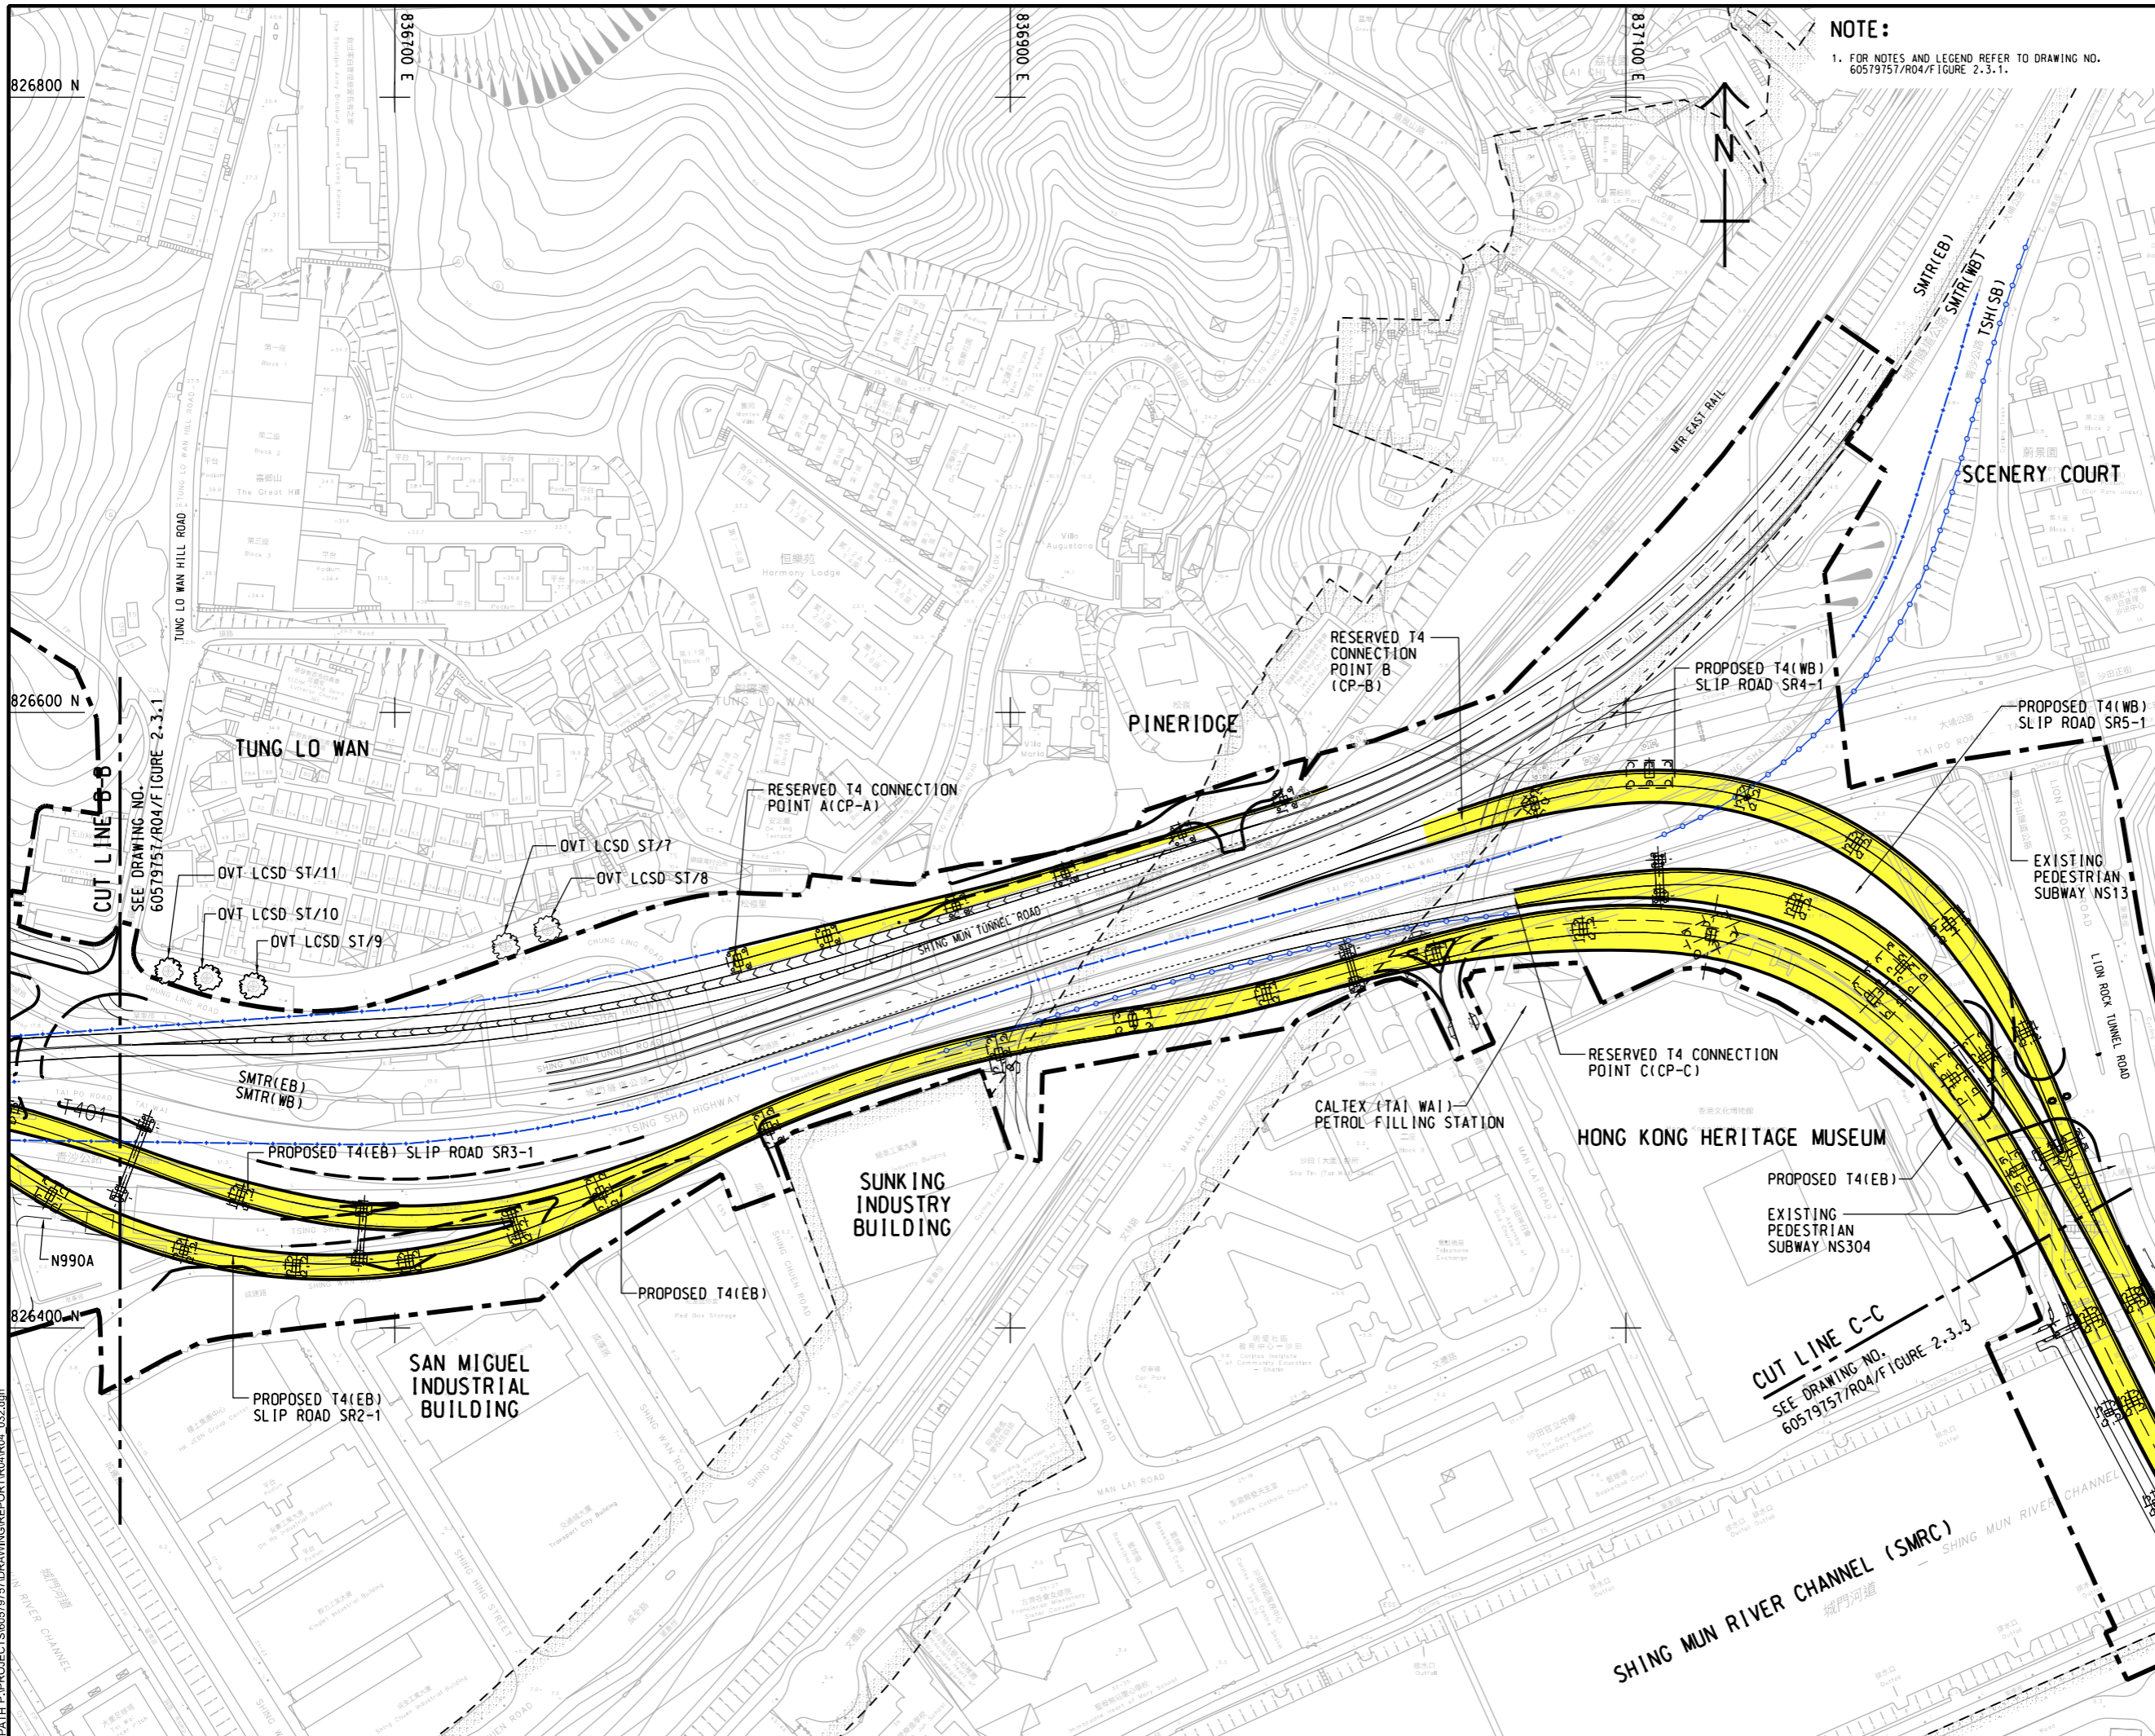

NOTE:
 1. FOR NOTES AND LEGEND REFER TO DRAWING NO. 60579757/R04/F/FIGURE 2.3.1.

AECOM

PROJECT
 REVISED TRUNK ROAD
 T4 IN SHA TIN

CLIENT
 土木工程拓展署
CEDD Civil Engineering and
 Development Department

CONSULTANT
 AECOM Asia Company Ltd.
 www.aecom.com

SUB-CONSULTANTS
 分列工程顧問公司

ISSUE/REVISION


IR	DATE	DESCRIPTION	CHK.

STATUS
 預設

SCALE
 A3 1:2000

DIMENSION UNIT
 METRES

KEY PLAN A3 1:100000

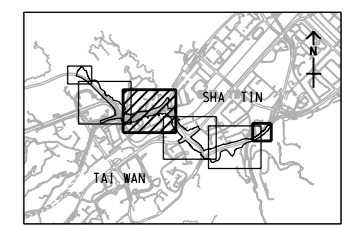

PROJECT NO.
 60579757

AGREEMENT NO.
 CE8/2018 (HY)

SHEET TITLE
 REVISED TRUNK ROAD T4
 GENERAL LAYOUT PLAN

SHEET NUMBER
 60579757/R04/FIGURE 2.3.2

SHEET 2 OF 4

This drawing has been prepared for the use of AECOM's client. It may not be used, modified, reproduced or relied upon by third parties, except as agreed by AECOM or as required by law. AECOM accepts no responsibility, and denies any liability, whatsoever, for any part, that less or relies on this drawing without AECOM's express written consent. All measurements must be obtained from the stated dimensions.