


ISO A1 594mm x 841mm
 Approved:
 Checked:
 Designer:
 Project Management Initials:
 Plot File by: Xian, Zhang 2021/7/23
 PATH PROJECTS/0579757/DRAWING/REPORT/R04/R04_740.dgn

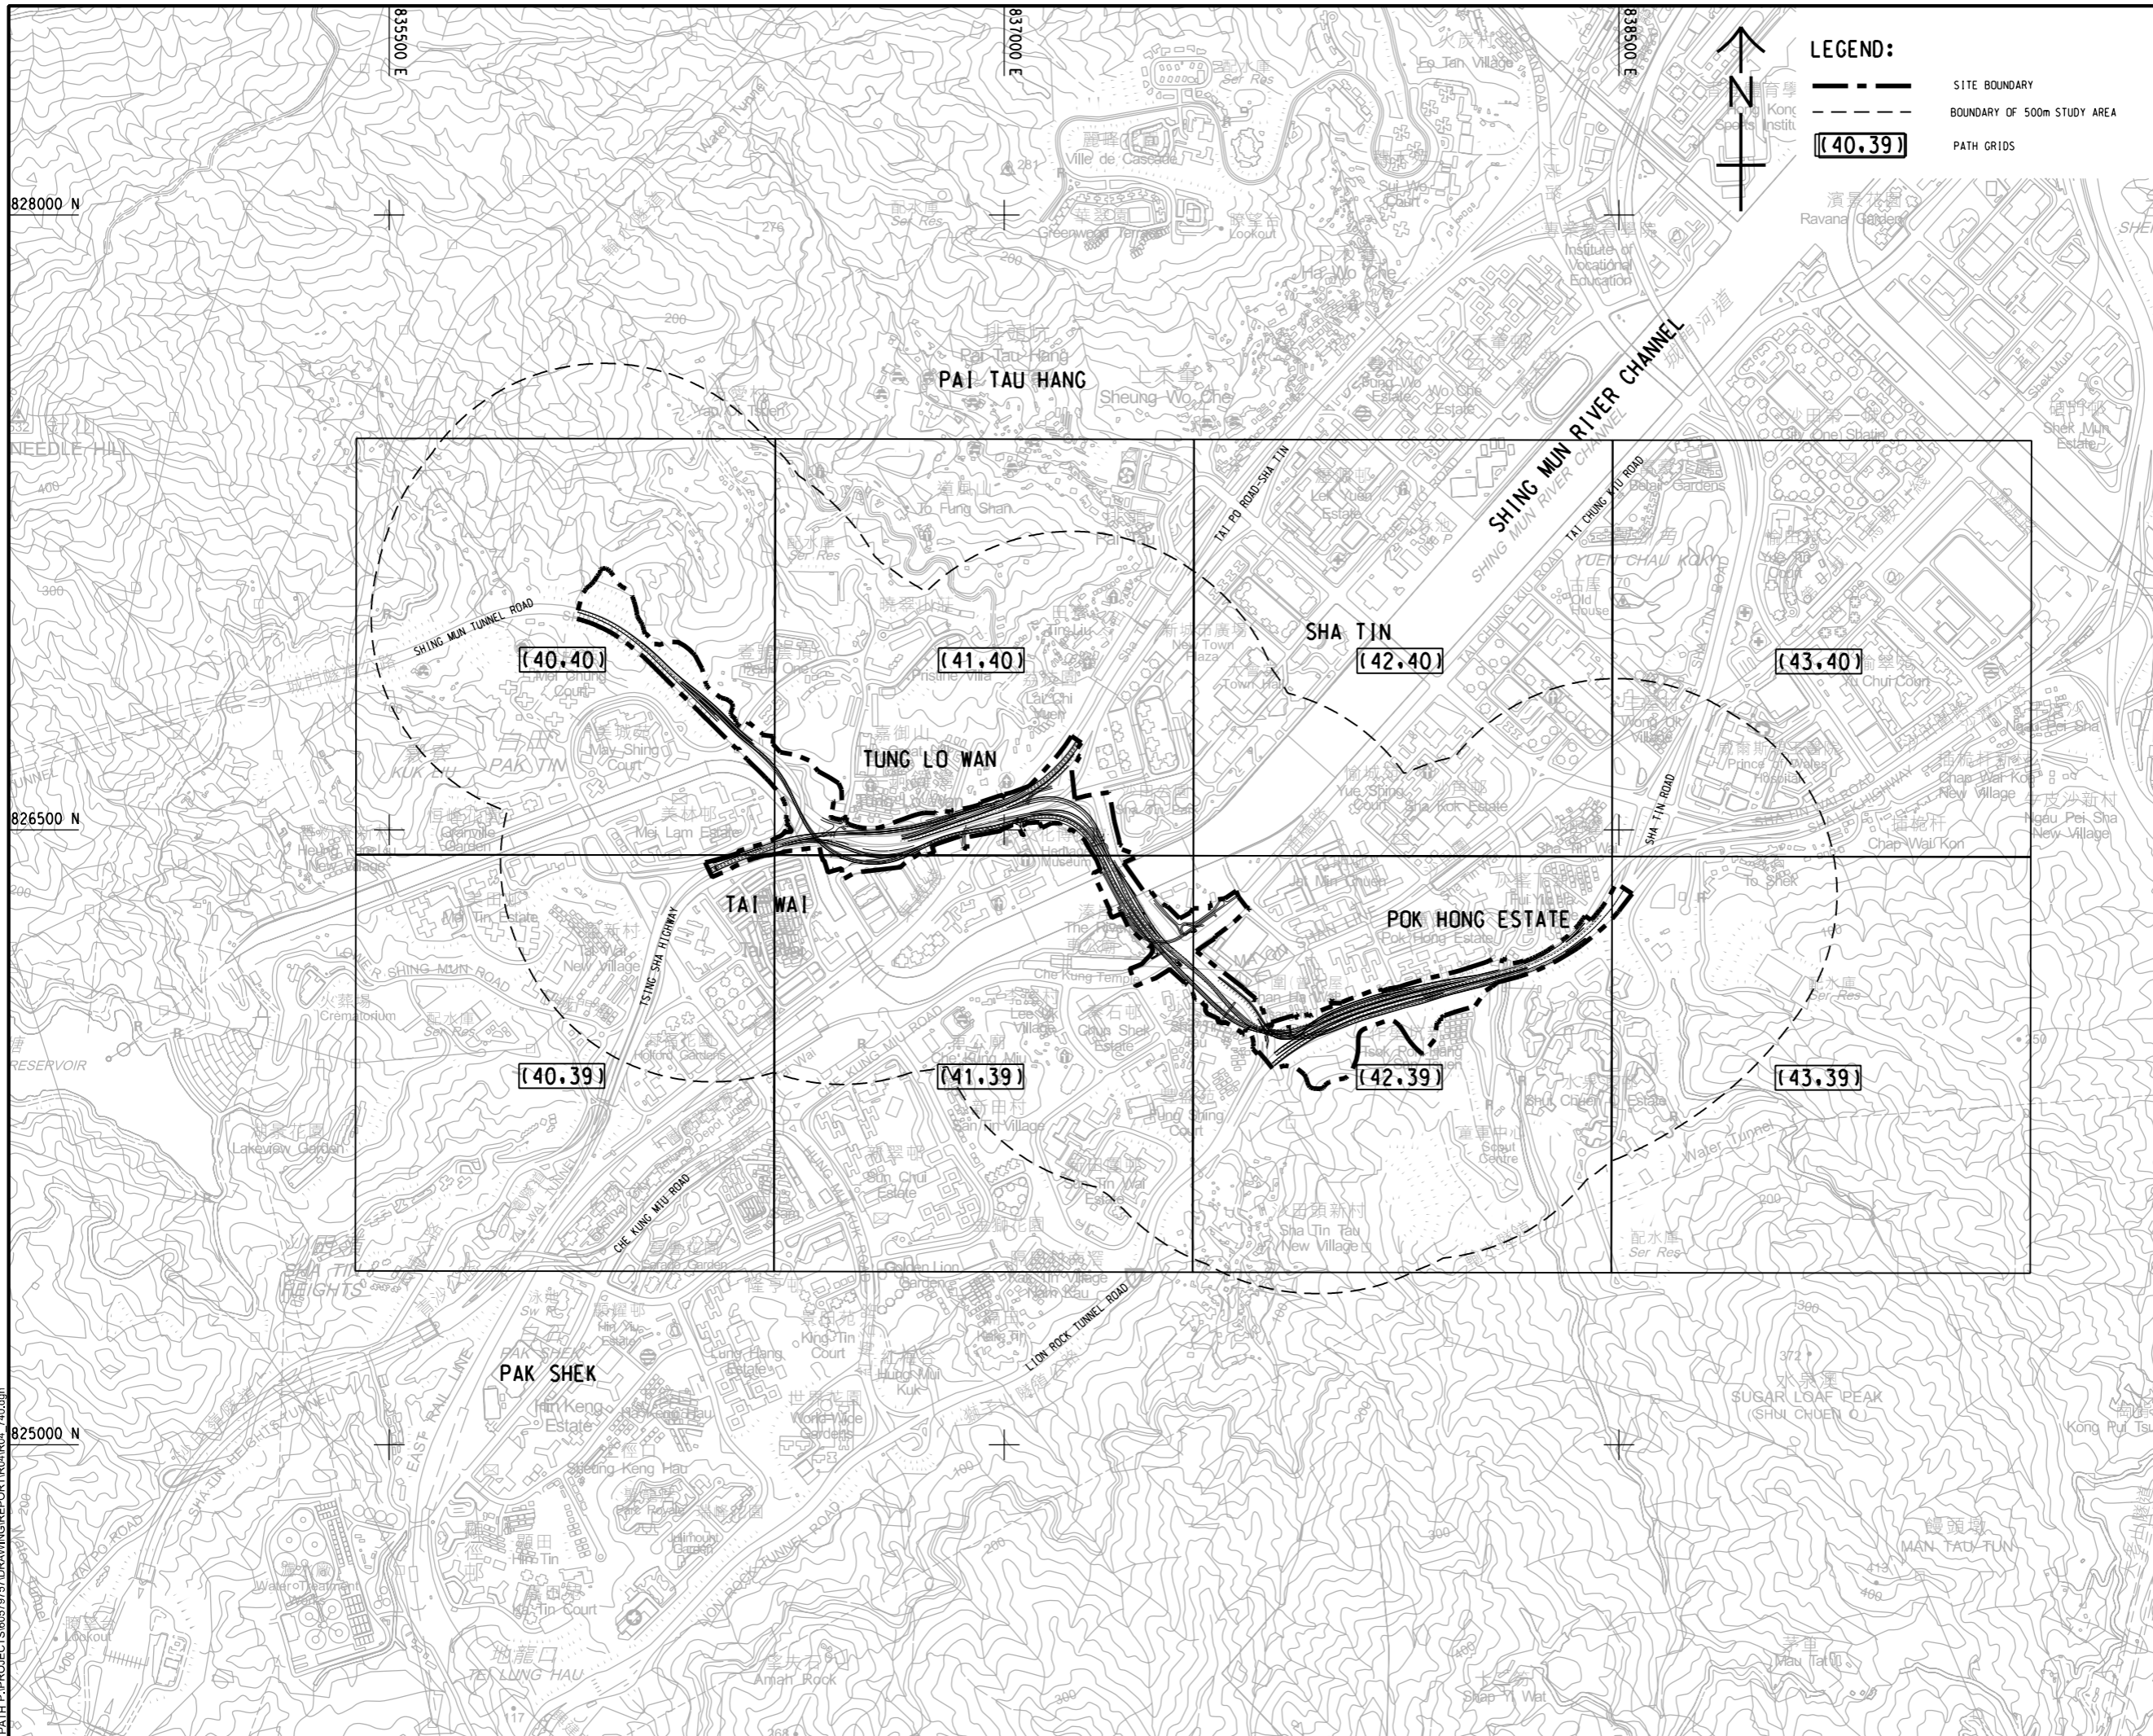

LEGEND:

- SITE BOUNDARY
- BOUNDARY OF 500m STUDY AREA
- (40.39) PATH GRIDS



AECOM

PROJECT
 項目
**REVISED TRUNK ROAD
 T4 IN SHA TIN**

CLIENT
 業主
土木工程拓展署
**Civil Engineering and
 Development Department**

CONSULTANT
 土庫顧問公司
 AECOM Asia Company Ltd.
 www.aecom.com

SUB-CONSULTANTS
 分庫土庫顧問公司

ISSUE/REVISION
 修訂

IR	DATE	DESCRIPTION	CHK.

STATUS
 階段

SCALE
 比例
 A3 1 : 15000

DIMENSION UNIT
 尺寸單位
 METRES

KEY PLAN
 索引圖

PROJECT NO.
 項目編號
 60579757

AGREEMENT NO.
 協議編號
 CE8/2018 (HY)

SHEET TITLE
 圖紙名稱
 LOCATIONS OF CONCERNED
 PATH GRIDS

SHEET NUMBER
 圖紙編號
 60579757/R04/FIGURE 3.1

This drawing has been prepared for the use of AECOM's client. It may not be used, modified, reproduced or relied upon by third parties, except as agreed by AECOM or as required by law. AECOM accepts no responsibility, and disclaims any liability, whatsoever, for any gain, loss or damage, in any way, that results from this drawing without AECOM's express written consent. All measurements must be obtained from the stated dimensions.