


ISO A1 594mm x 841mm  
 Approved:  
 Checked:  
 Designer:  
 Project Management Initials:  
 2021/10/29  
 PATH PROJECTS/60579757/DRAWING/REPORT/R04/R04\_742.dwg  
 This drawing has been prepared for the use of AECOM's client. It may not be used, modified, reproduced or relied upon by third parties, except as agreed by AECOM or as required by law. AECOM accepts no responsibility, and denies any liability, whatsoever, for any part, in whole or in part, that uses or relies on this drawing without AECOM's express written consent. All measurements must be obtained from the stated dimensions.

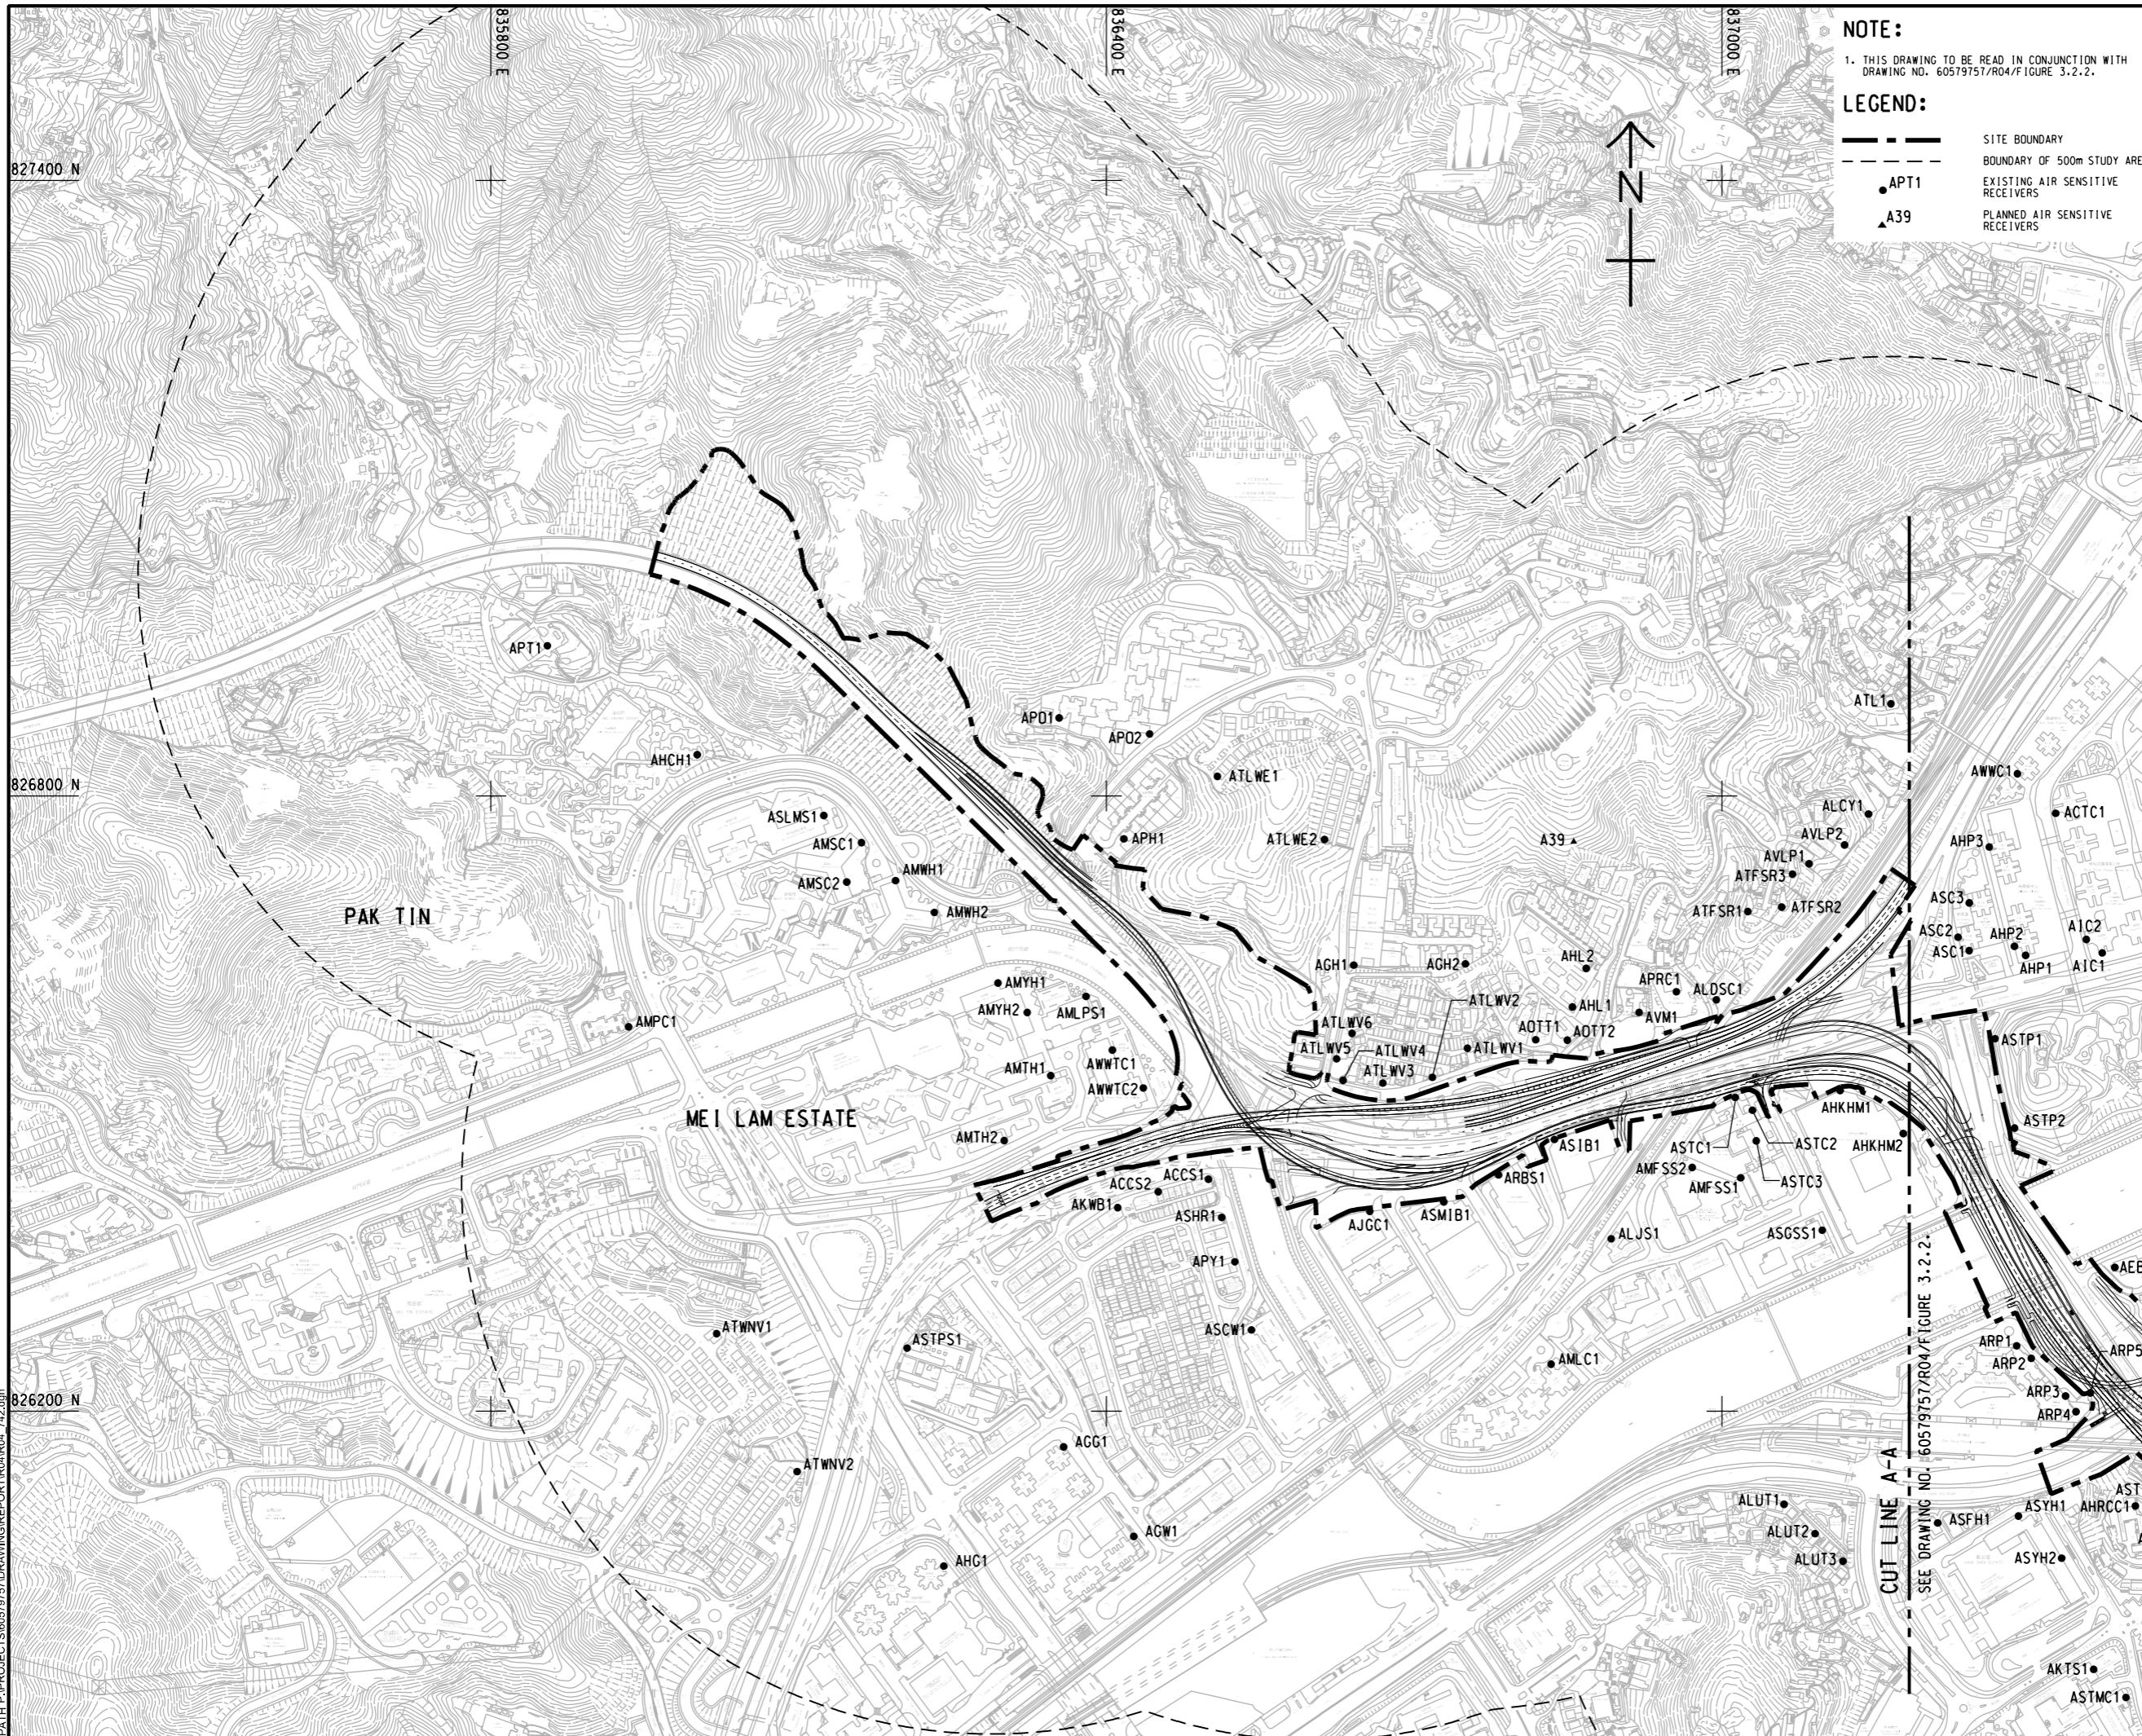

**NOTE:**

1. THIS DRAWING TO BE READ IN CONJUNCTION WITH DRAWING NO. 60579757/R04/Figure 3.2.2.

**LEGEND:**

- SITE BOUNDARY
- BOUNDARY OF 500m STUDY AREA
- APT1 EXISTING AIR SENSITIVE RECEIVERS
- ▲ A39 PLANNED AIR SENSITIVE RECEIVERS



**PROJECT**

REVISED TRUNK ROAD  
T4 IN SHA TIN

**CLIENT**



**CONSULTANT**

AECOM Asia Company Ltd.  
www.aecom.com

**SUB-CONSULTANTS**

**ISSUE/REVISION**

IR	DATE	DESCRIPTION	CHK.

**STATUS**

**SCALE**      **DIMENSION UNIT**

A3 1 : 6000      METRES

**KEY PLAN**

**PROJECT NO.**      **AGREEMENT NO.**

60579757      CE8/2018 (HY)

**SHEET TITLE**

LOCATIONS OF REPRESENTATIVE  
AIR SENSITIVE RECEIVERS

SHEET 1 OF 2

**SHEET NUMBER**

60579757/R04/FIGURE 3.2.1