


ISO A1 594mm x 841mm  
 Approved:  
 Checked:  
 Designer:  
 Project Management Initials:  
 2021/10/20  
 PATH P:\PROJECTS\60579757\DRAWING\REPORT\R04R04\_750.dgn  
 Plot File by: cam.xu

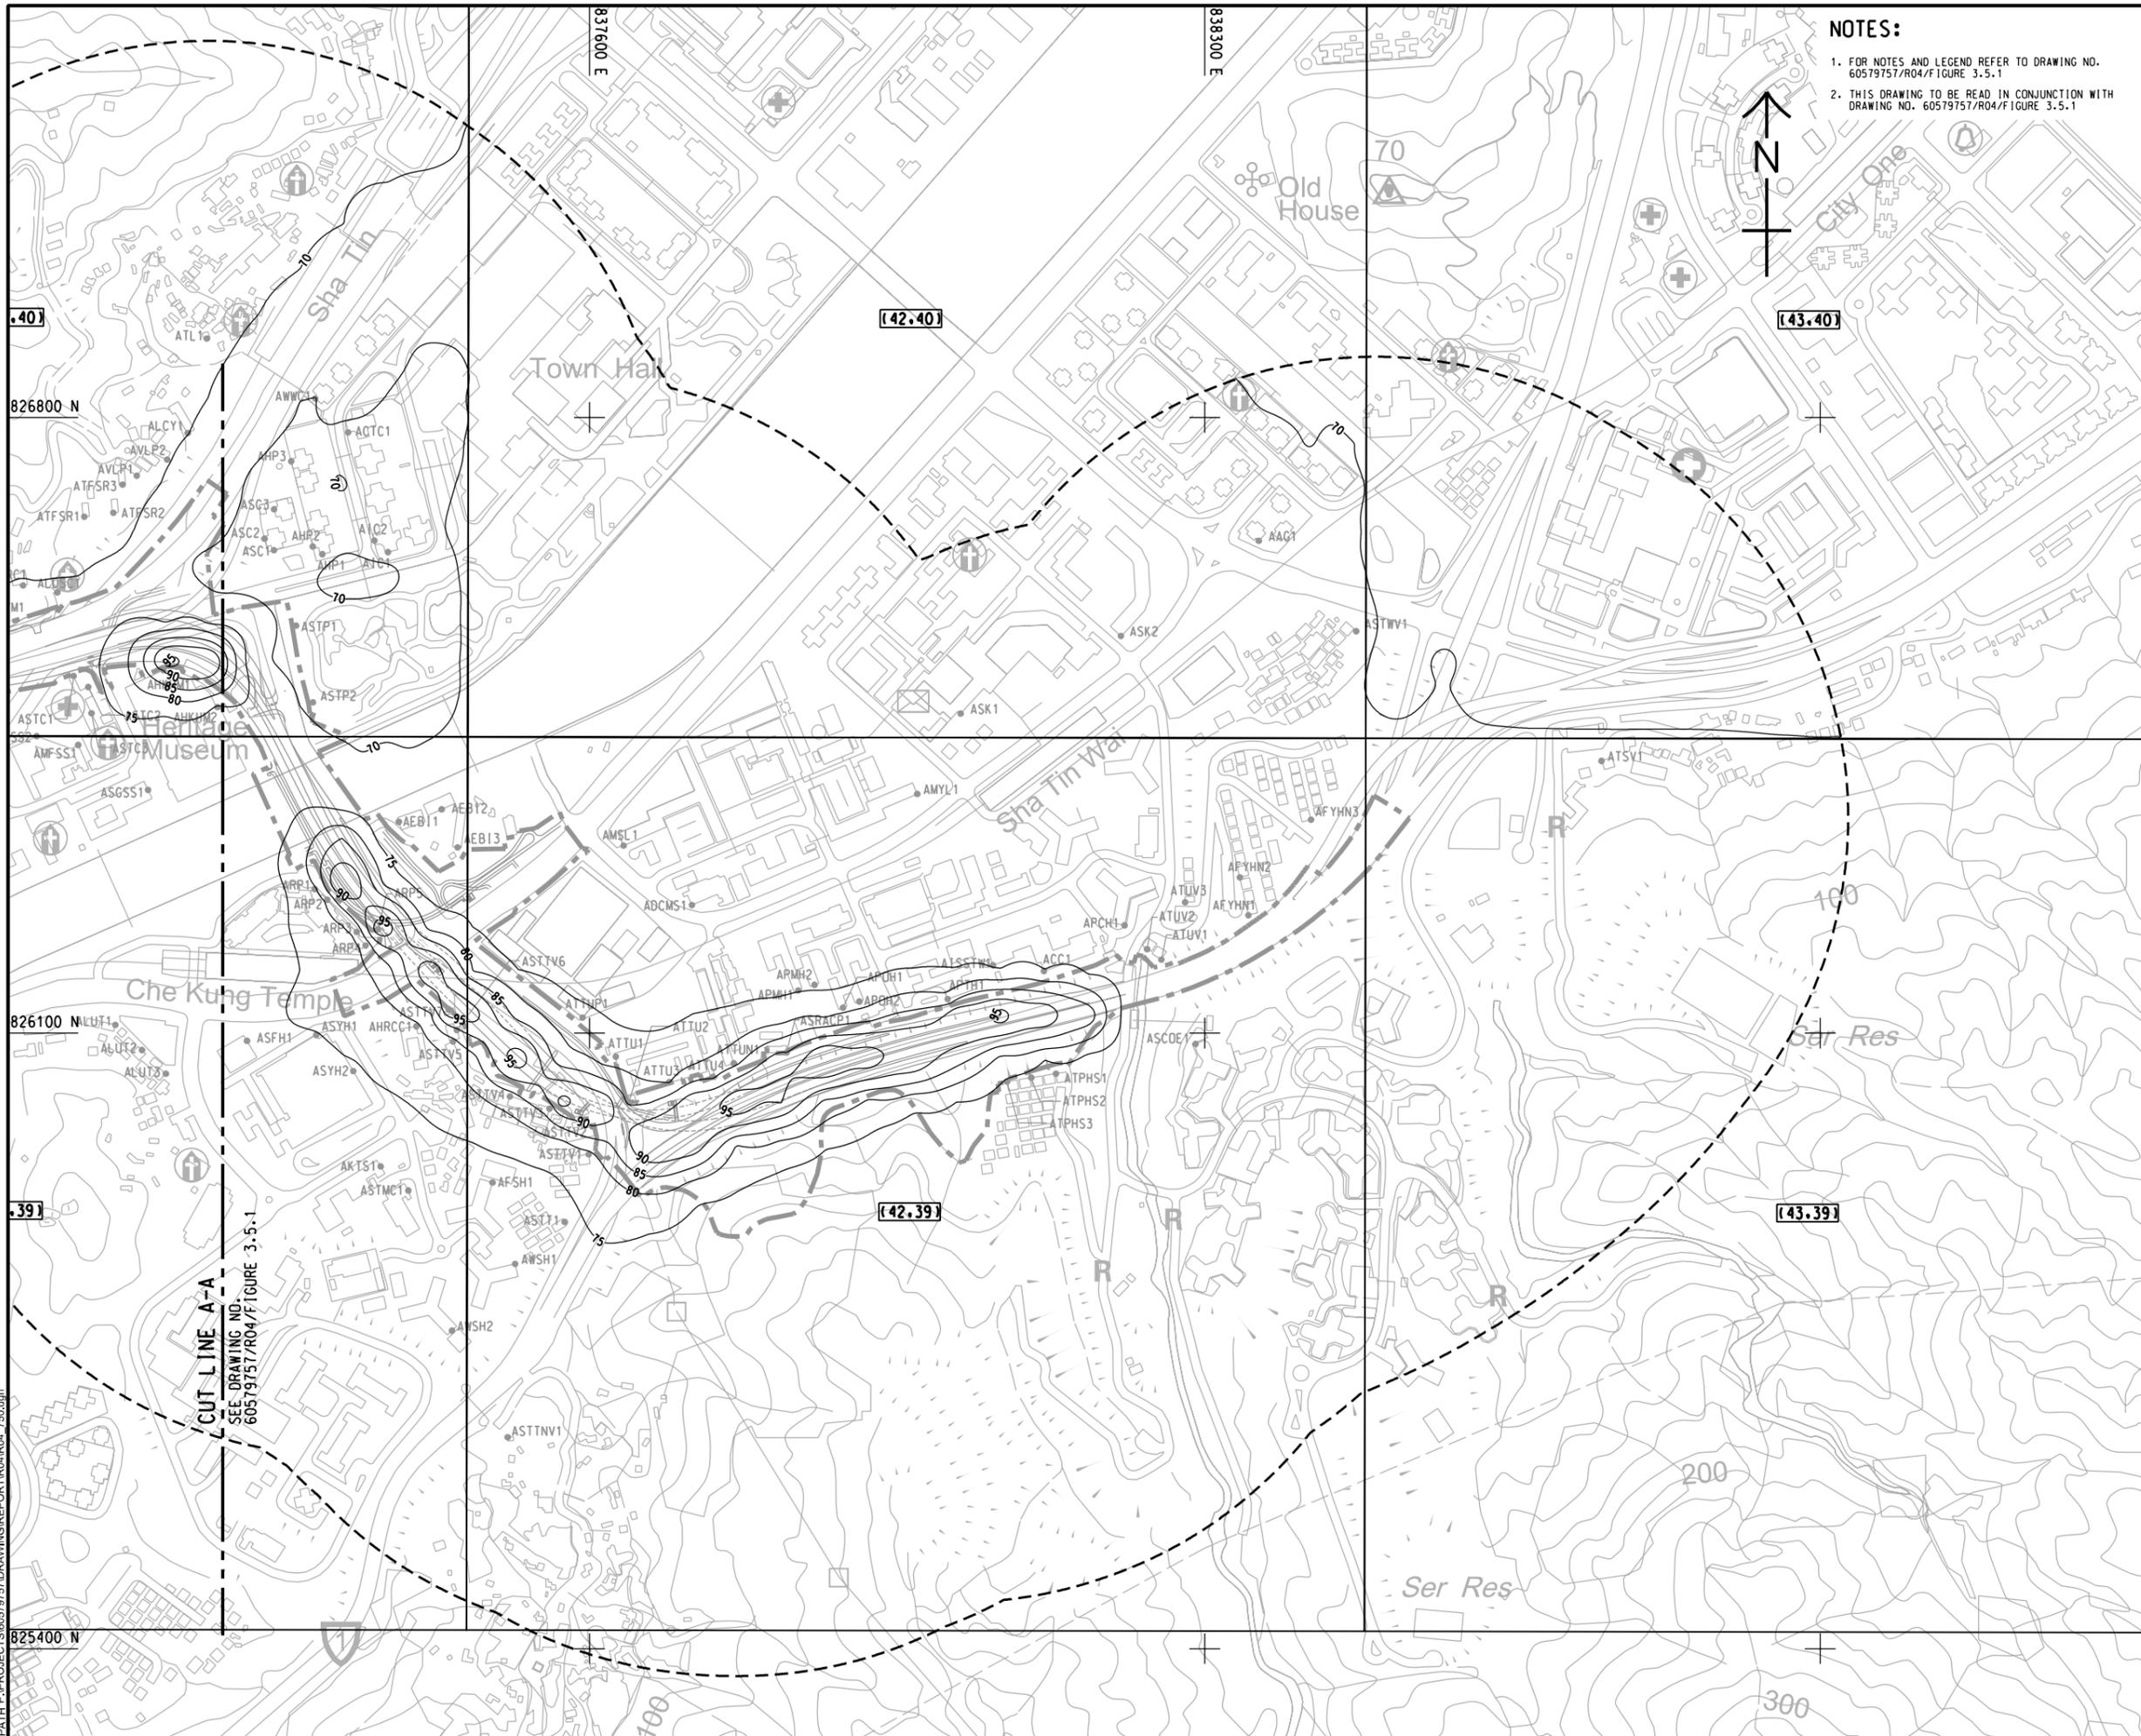

**NOTES:**  
 1. FOR NOTES AND LEGEND REFER TO DRAWING NO. 60579757/R04/Figure 3.5.1  
 2. THIS DRAWING TO BE READ IN CONJUNCTION WITH DRAWING NO. 60579757/R04/Figure 3.5.1

**AECOM**

PROJECT  
 项目  
**REVISED TRUNK ROAD  
 T4 IN SHA TIN**

CLIENT  
 業主  
**CEDD** 土木工程拓展署  
 Civil Engineering and  
 Development Department

CONSULTANT  
 顧問公司  
 AECOM Asia Company Ltd.  
 www.aecom.com

SUB-CONSULTANTS  
 分判工程顧問公司

**ISSUE/REVISION**  
 修訂


IR	DATE	DESCRIPTION	CHK.

**STATUS**  
 階段

**SCALE**  
 比例  
 A3 1 : 7000

**DIMENSION UNIT**  
 尺寸單位  
 METRES

**KEY PLAN** A3 1 : 200000  
 索引圖

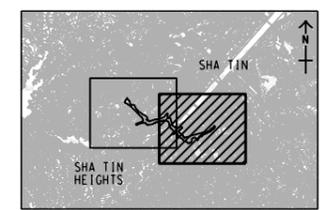

**PROJECT NO.**  
 項目編號  
 60579757

**AGREEMENT NO.**  
 協議編號  
 CE8/2018 (HY)

**SHEET TITLE**  
 圖紙名稱  
 CONTOURS OF CUMULATIVE 10<sup>th</sup> HIGHEST DAILY RSP CONCENTRATION (µg/m<sup>3</sup>) AT 1.5m A.G. FOR THE WORST SCENARIO DURING CONSTRUCTION PHASE (YEAR 2023-YEAR 2028)

SHEET 2 OF 2

**SHEET NUMBER**  
 圖紙編號  
 60579757/R04/FIGURE 3.5.2

This drawing has been prepared for the use of AECOM's client. It may not be used, modified, reproduced or relied upon by third parties, except as agreed by AECOM or as required by law. AECOM accepts no responsibility, and disclaims any liability whatsoever, for any part, that is used or relied on in this drawing without AECOM's express written consent. All measurements must be obtained from the stated dimensions.