


ISO A1 594mm x 841mm  
 Approved:  
 Checked:  
 Designer:  
 Project Management Initials:  
 826800 N  
 826200 N  
 825600 N  
 837600 E  
 838200 E  
 CUT LINE A-A  
 SEE DRAWING NO. 60579757/R04/Figure 4.1.1  
 2021/10/16  
 PATH PROJECTS/60579757/DRAWING/REPORT/R04/R04\_702.dgn

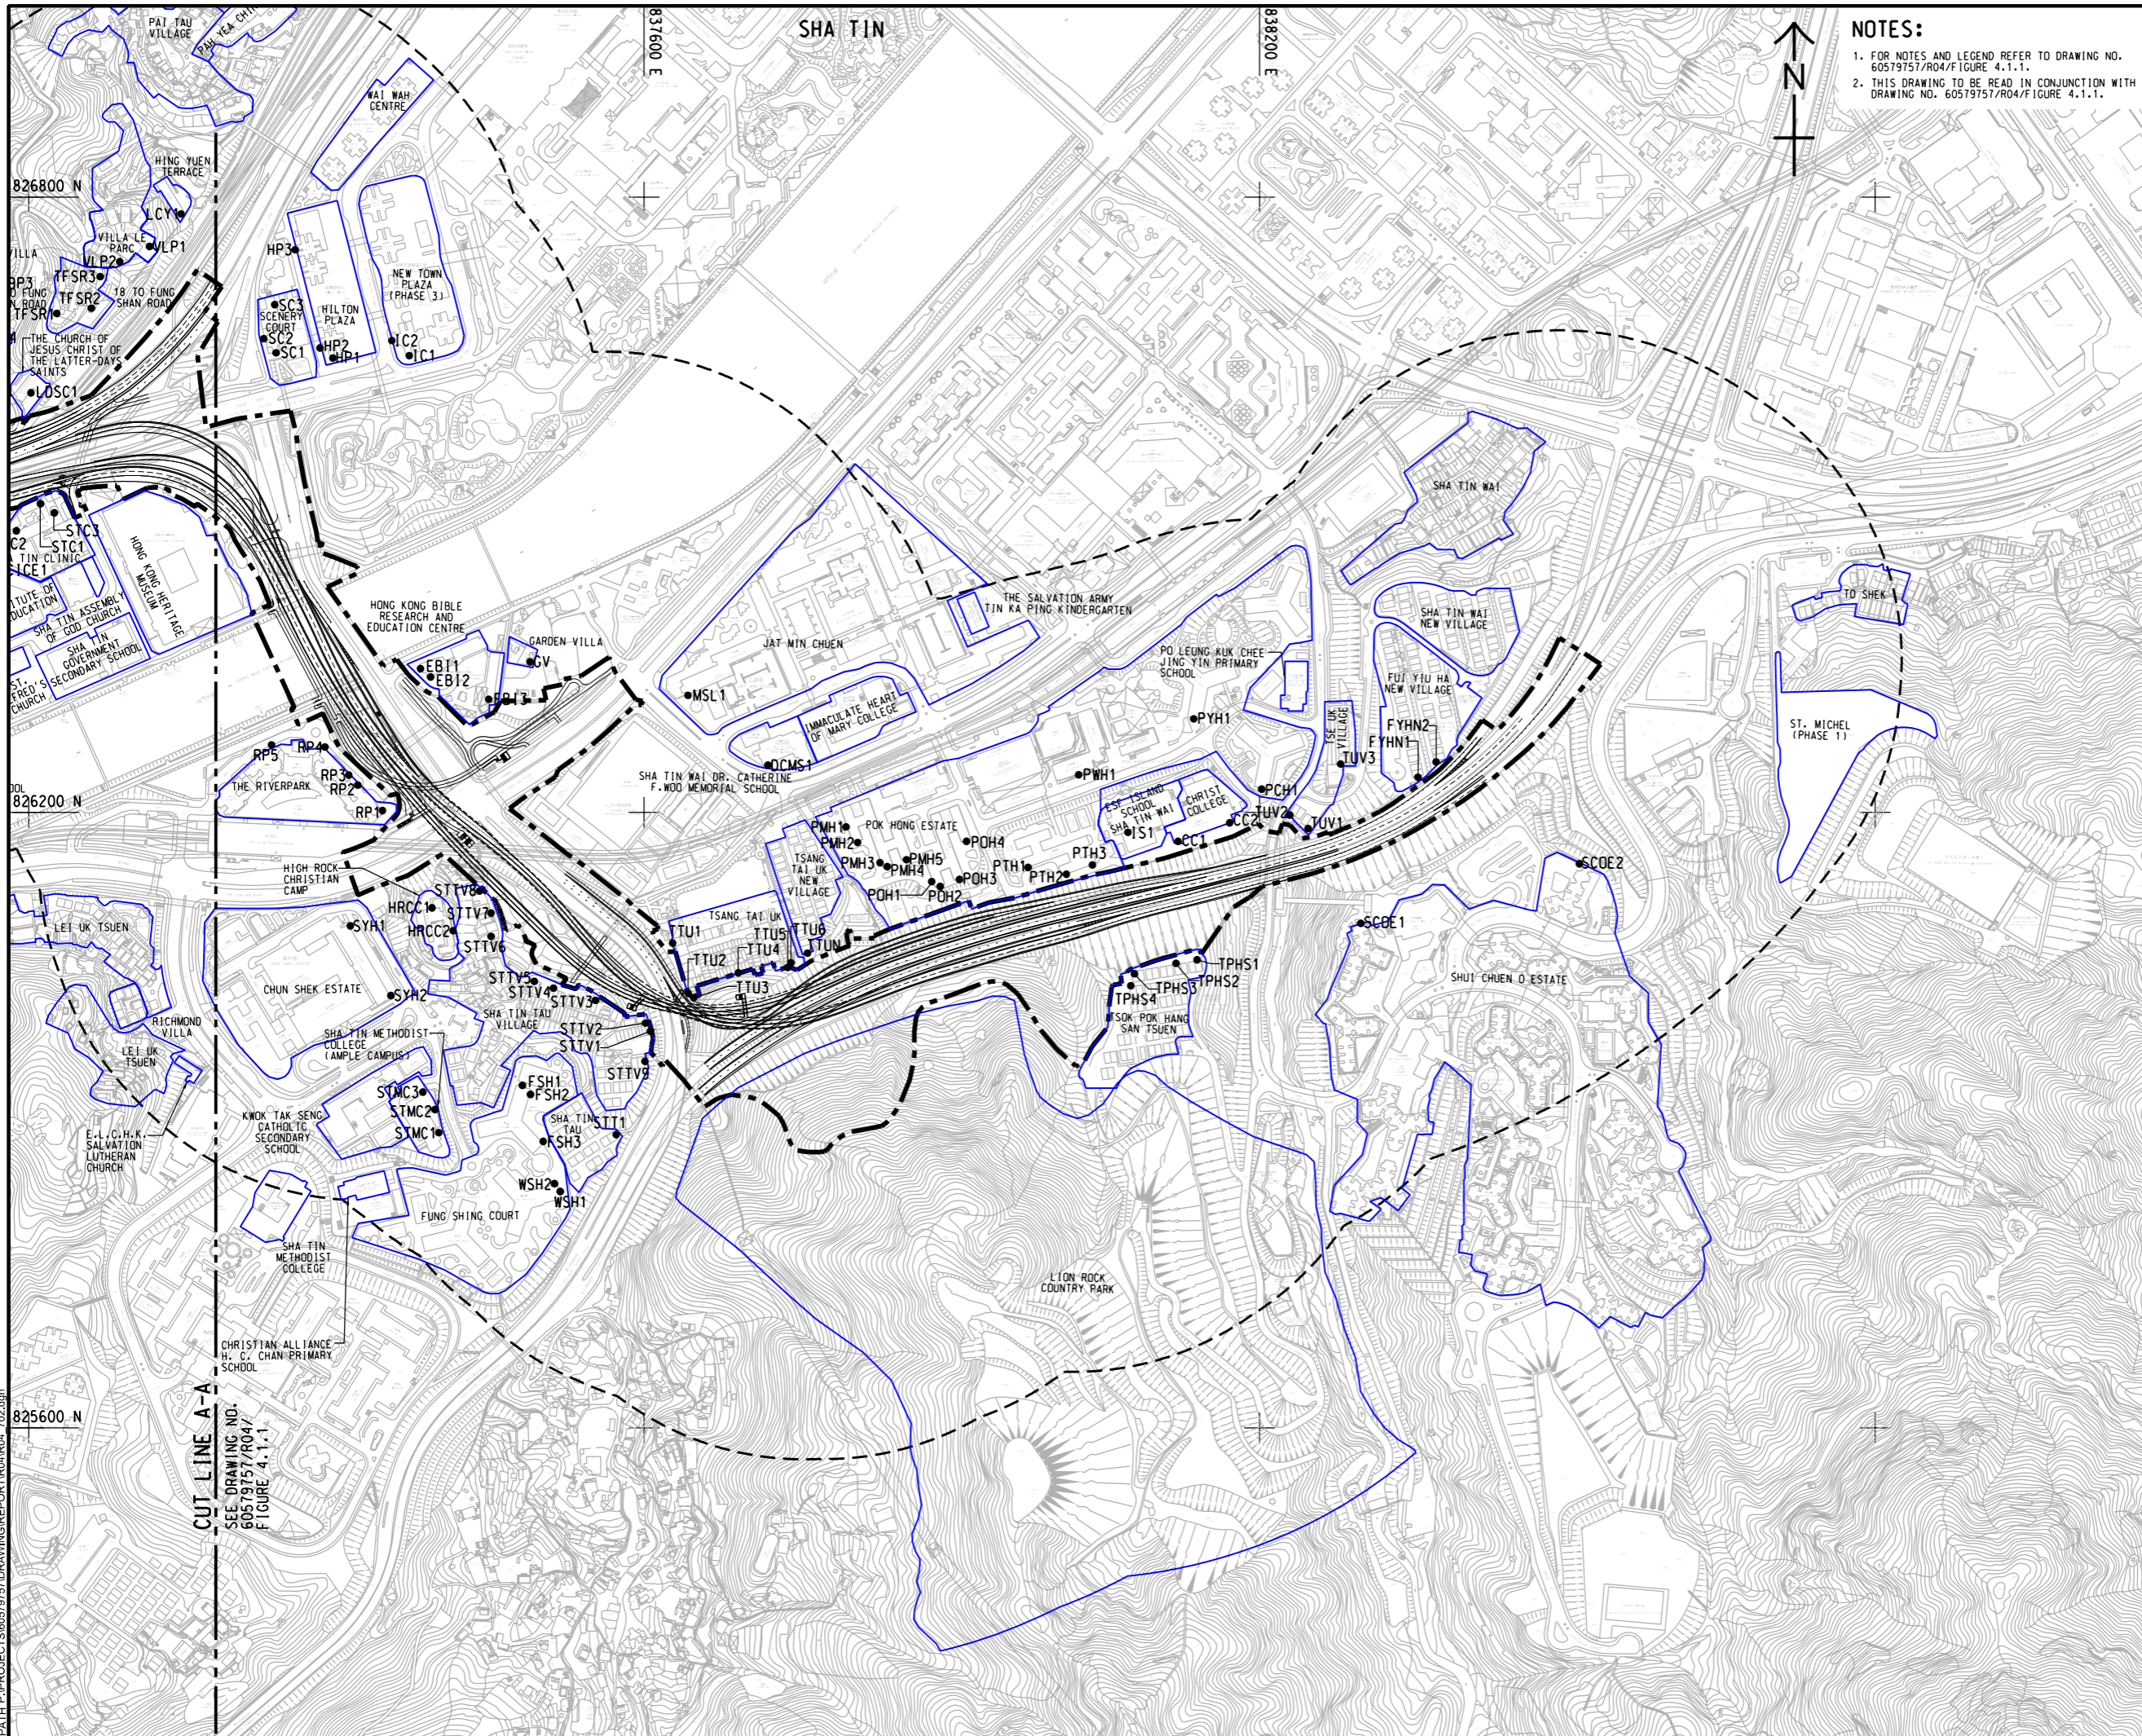

**NOTES:**  
 1. FOR NOTES AND LEGEND REFER TO DRAWING NO. 60579757/R04/FIGURE 4.1.1.  
 2. THIS DRAWING TO BE READ IN CONJUNCTION WITH DRAWING NO. 60579757/R04/FIGURE 4.1.1.

**AECOM**

PROJECT  
 项目

**REVISED TRUNK ROAD  
 T4 IN SHA TIN**

CLIENT  
 客户

**CEDD** 土木工程拓展署  
 Civil Engineering and  
 Development Department

CONSULTANT  
 顾问公司

AECOM Asia Company Ltd.  
 www.aecom.com

SUB-CONSULTANTS  
 分包工程顾问公司

**ISSUE/REVISION**  
 修订

IR	DATE	DESCRIPTION	CHK.

**STATUS**  
 阶段

**SCALE**  
 比例

A3 1:6000

**DIMENSION UNIT**  
 尺寸单位

METRES

**KEY PLAN**  
 索引图

**PROJECT NO.**  
 项目编号

60579757

**AGREEMENT NO.**  
 协议编号

CE8/2018 (HY)

**SHEET TITLE**  
 图则名称

LOCATION OF NOISE SENSITIVE  
 RECEIVERS

**SHEET NUMBER**  
 图则编号

60579757/R04/FIGURE 4.1.2

SHEET 2 OF 2

This drawing has been prepared for the use of AECOM's client. It may not be used, modified, reproduced or relied upon by third parties, except as agreed by AECOM or as required by law. AECOM accepts no responsibility, and denies any liability, whatsoever, for any part, in whole or in part, that is used or relied on in this drawing without AECOM's express written consent. All measurements must be obtained from the stated dimensions.