


ISO A1 594mm x 841mm  
Approved:  
Checked:  
Designer:  
Project Management Initials:  
PHO File by: CA/CPA 2021/10/2  
PATH PROJECTS/60579757/DRAWING/REPORT/R04/R04\_700.dgn

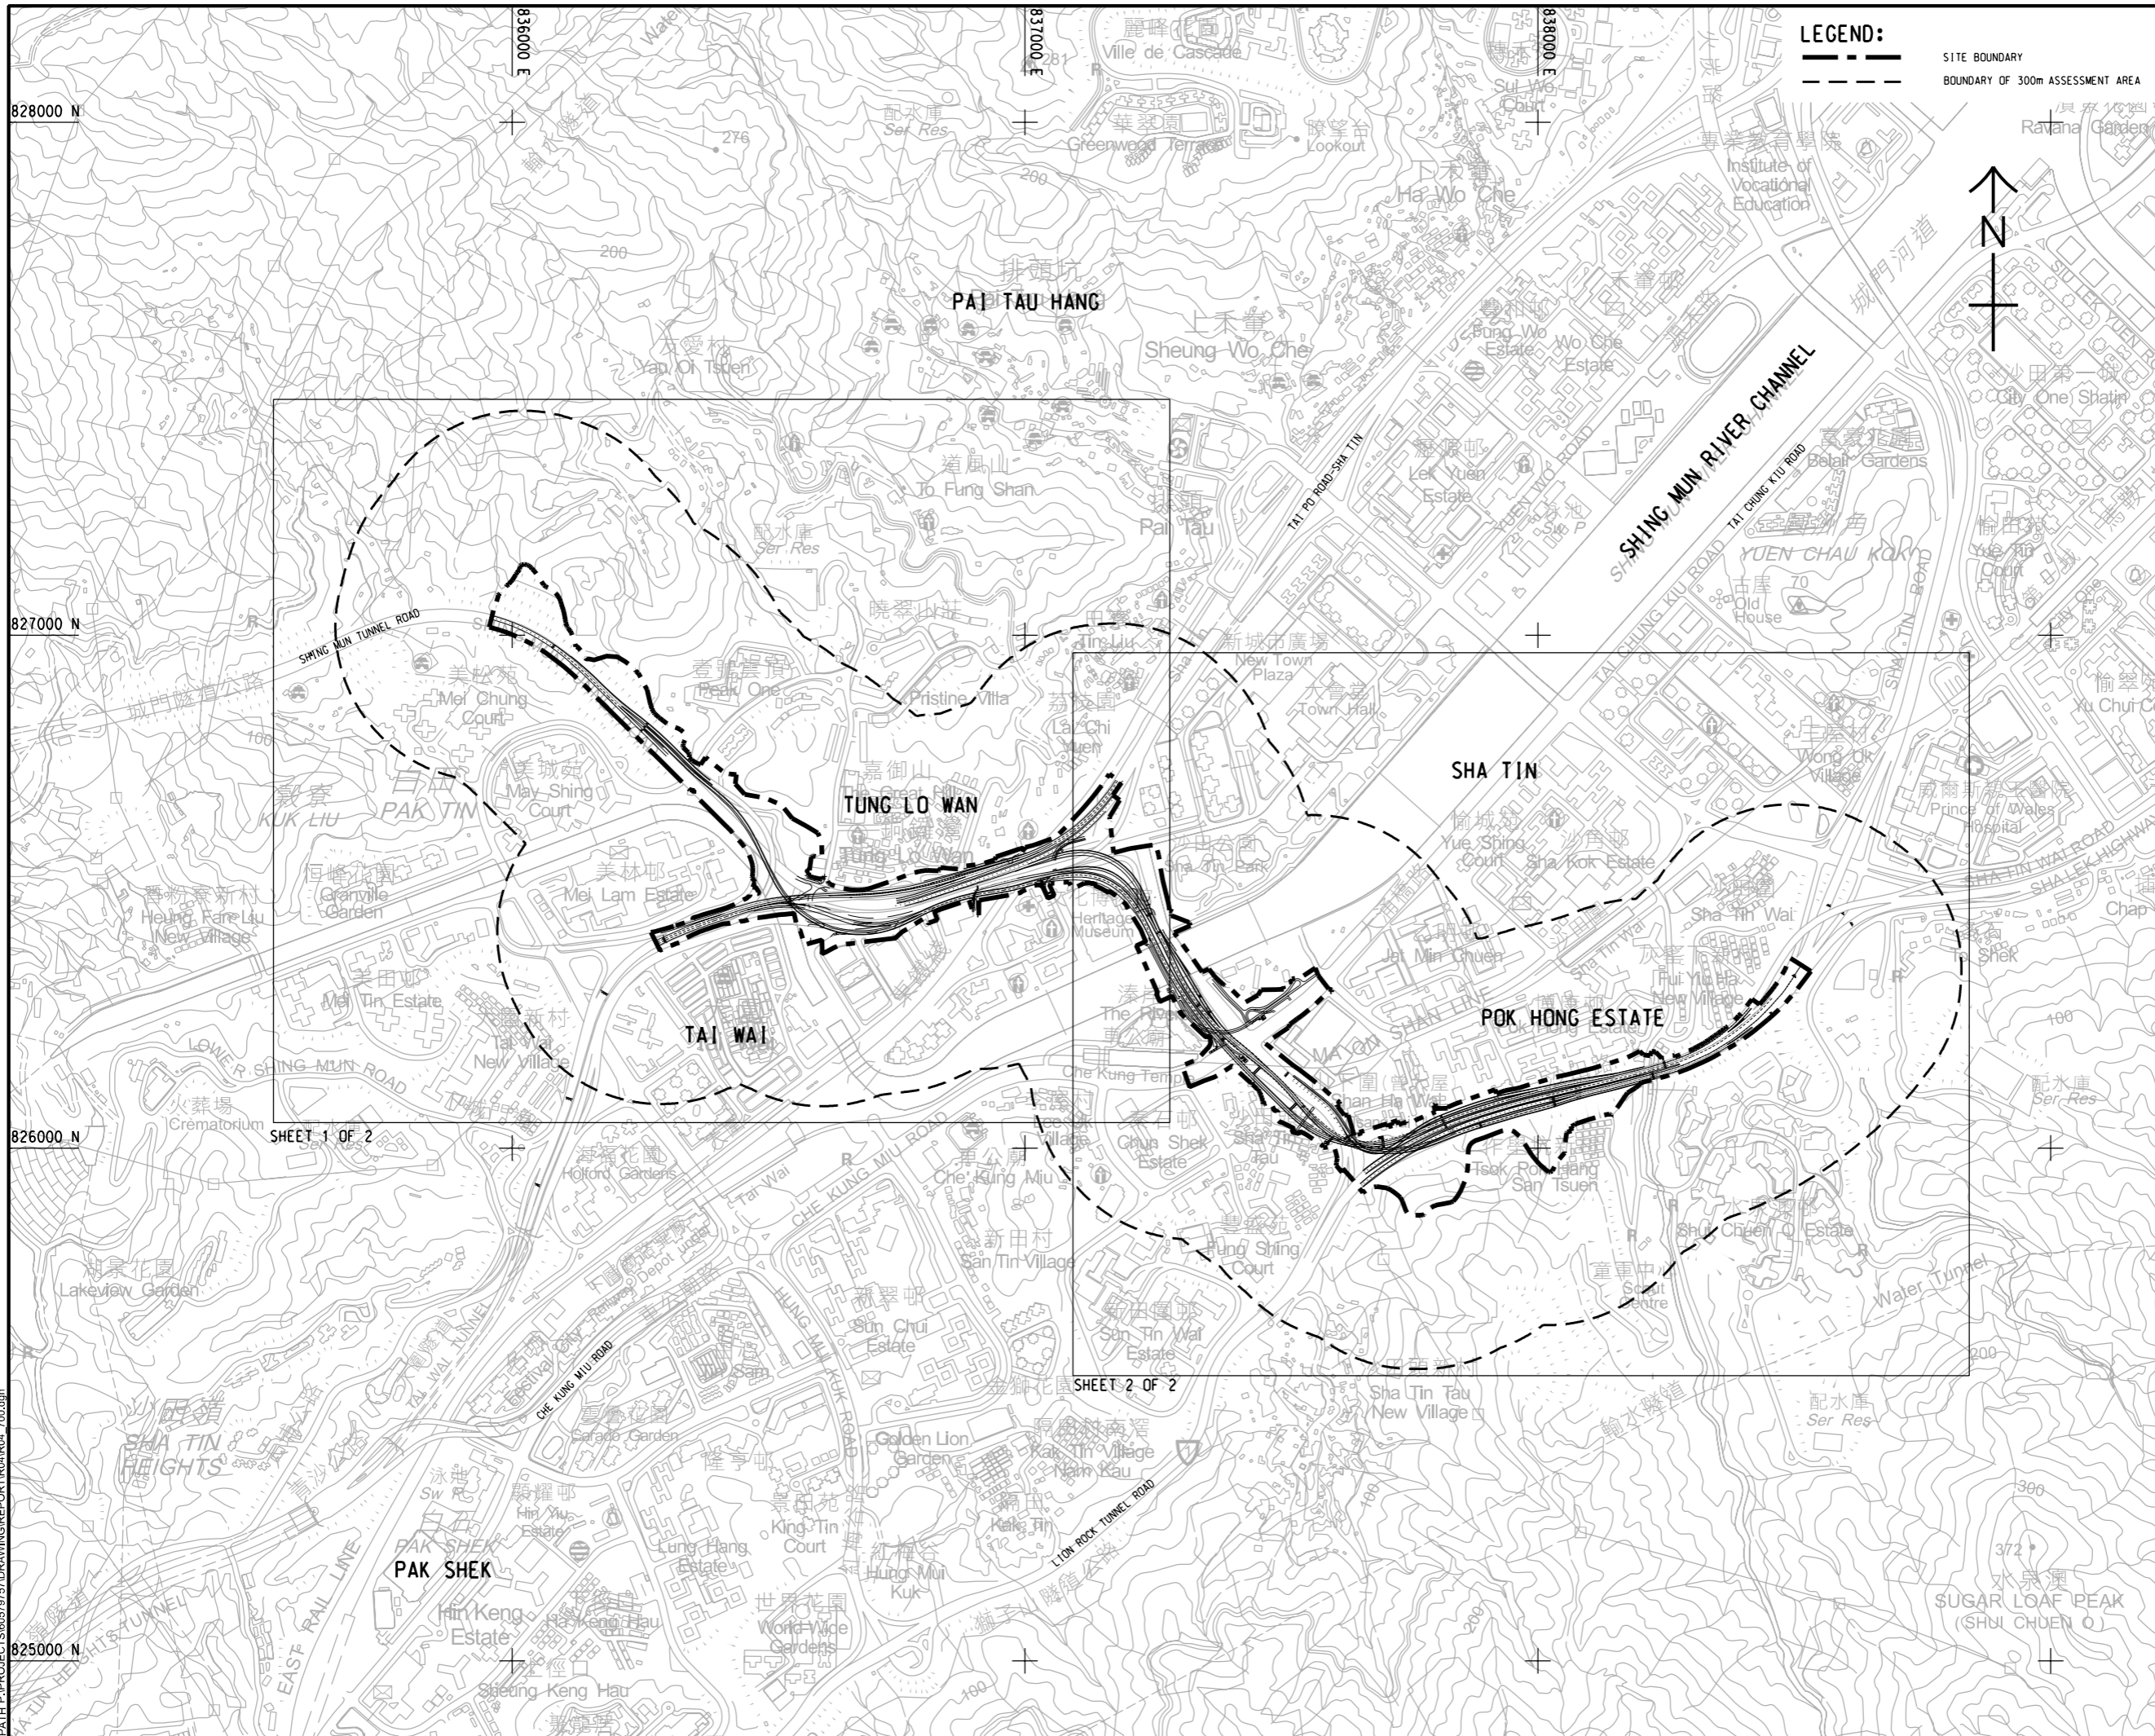

**LEGEND:**  
 - - - - - SITE BOUNDARY  
 - - - - - BOUNDARY OF 300m ASSESSMENT AREA

**AECOM**

**PROJECT**  
 項目  
**REVISED TRUNK ROAD  
 T4 IN SHA TIN**

**CLIENT**  
 業主  
**CEDD** 土木工程拓展署  
 Civil Engineering and  
 Development Department

**CONSULTANT**  
 工程顧問公司  
 AECOM Asia Company Ltd.  
 www.aecom.com

**SUB-CONSULTANTS**  
 分判工程顧問公司

**ISSUE/REVISION**  
 修訂

IR	DATE	DESCRIPTION	CHK.

**STATUS**  
 階段

**SCALE**  
 比例  
 A3 1: 12000

**DIMENSION UNIT**  
 度量單位  
 METRES

**KEY PLAN**  
 索引圖

**PROJECT NO.**  
 項目編號  
 60579757

**AGREEMENT NO.**  
 協議編號  
 CE8/2018 (HY)

**SHEET TITLE**  
 圖紙名稱  
**Locations of Noise Sensitive  
 Receivers (Key Plan)**

**SHEET NUMBER**  
 圖紙編號  
 60579757/R04/FIGURE 4.1

This drawing has been prepared for the use of AECOM's client. It may not be used, modified, reproduced or relied upon by third parties, except as agreed by AECOM or as required by law. AECOM accepts no responsibility, and disclaims any liability whatsoever, for any loss or damage of any kind, that results from this drawing without AECOM's express written consent. All measurements must be obtained from the stated dimensions.