


ISO A1 594mm x 841mm
 Approved:
 Checked:
 Designer:
 Project Management Initials:
 02/2021
 PATH PROJECTS\60579757\DRAWING\REPORT\R04\R04_202.dgn

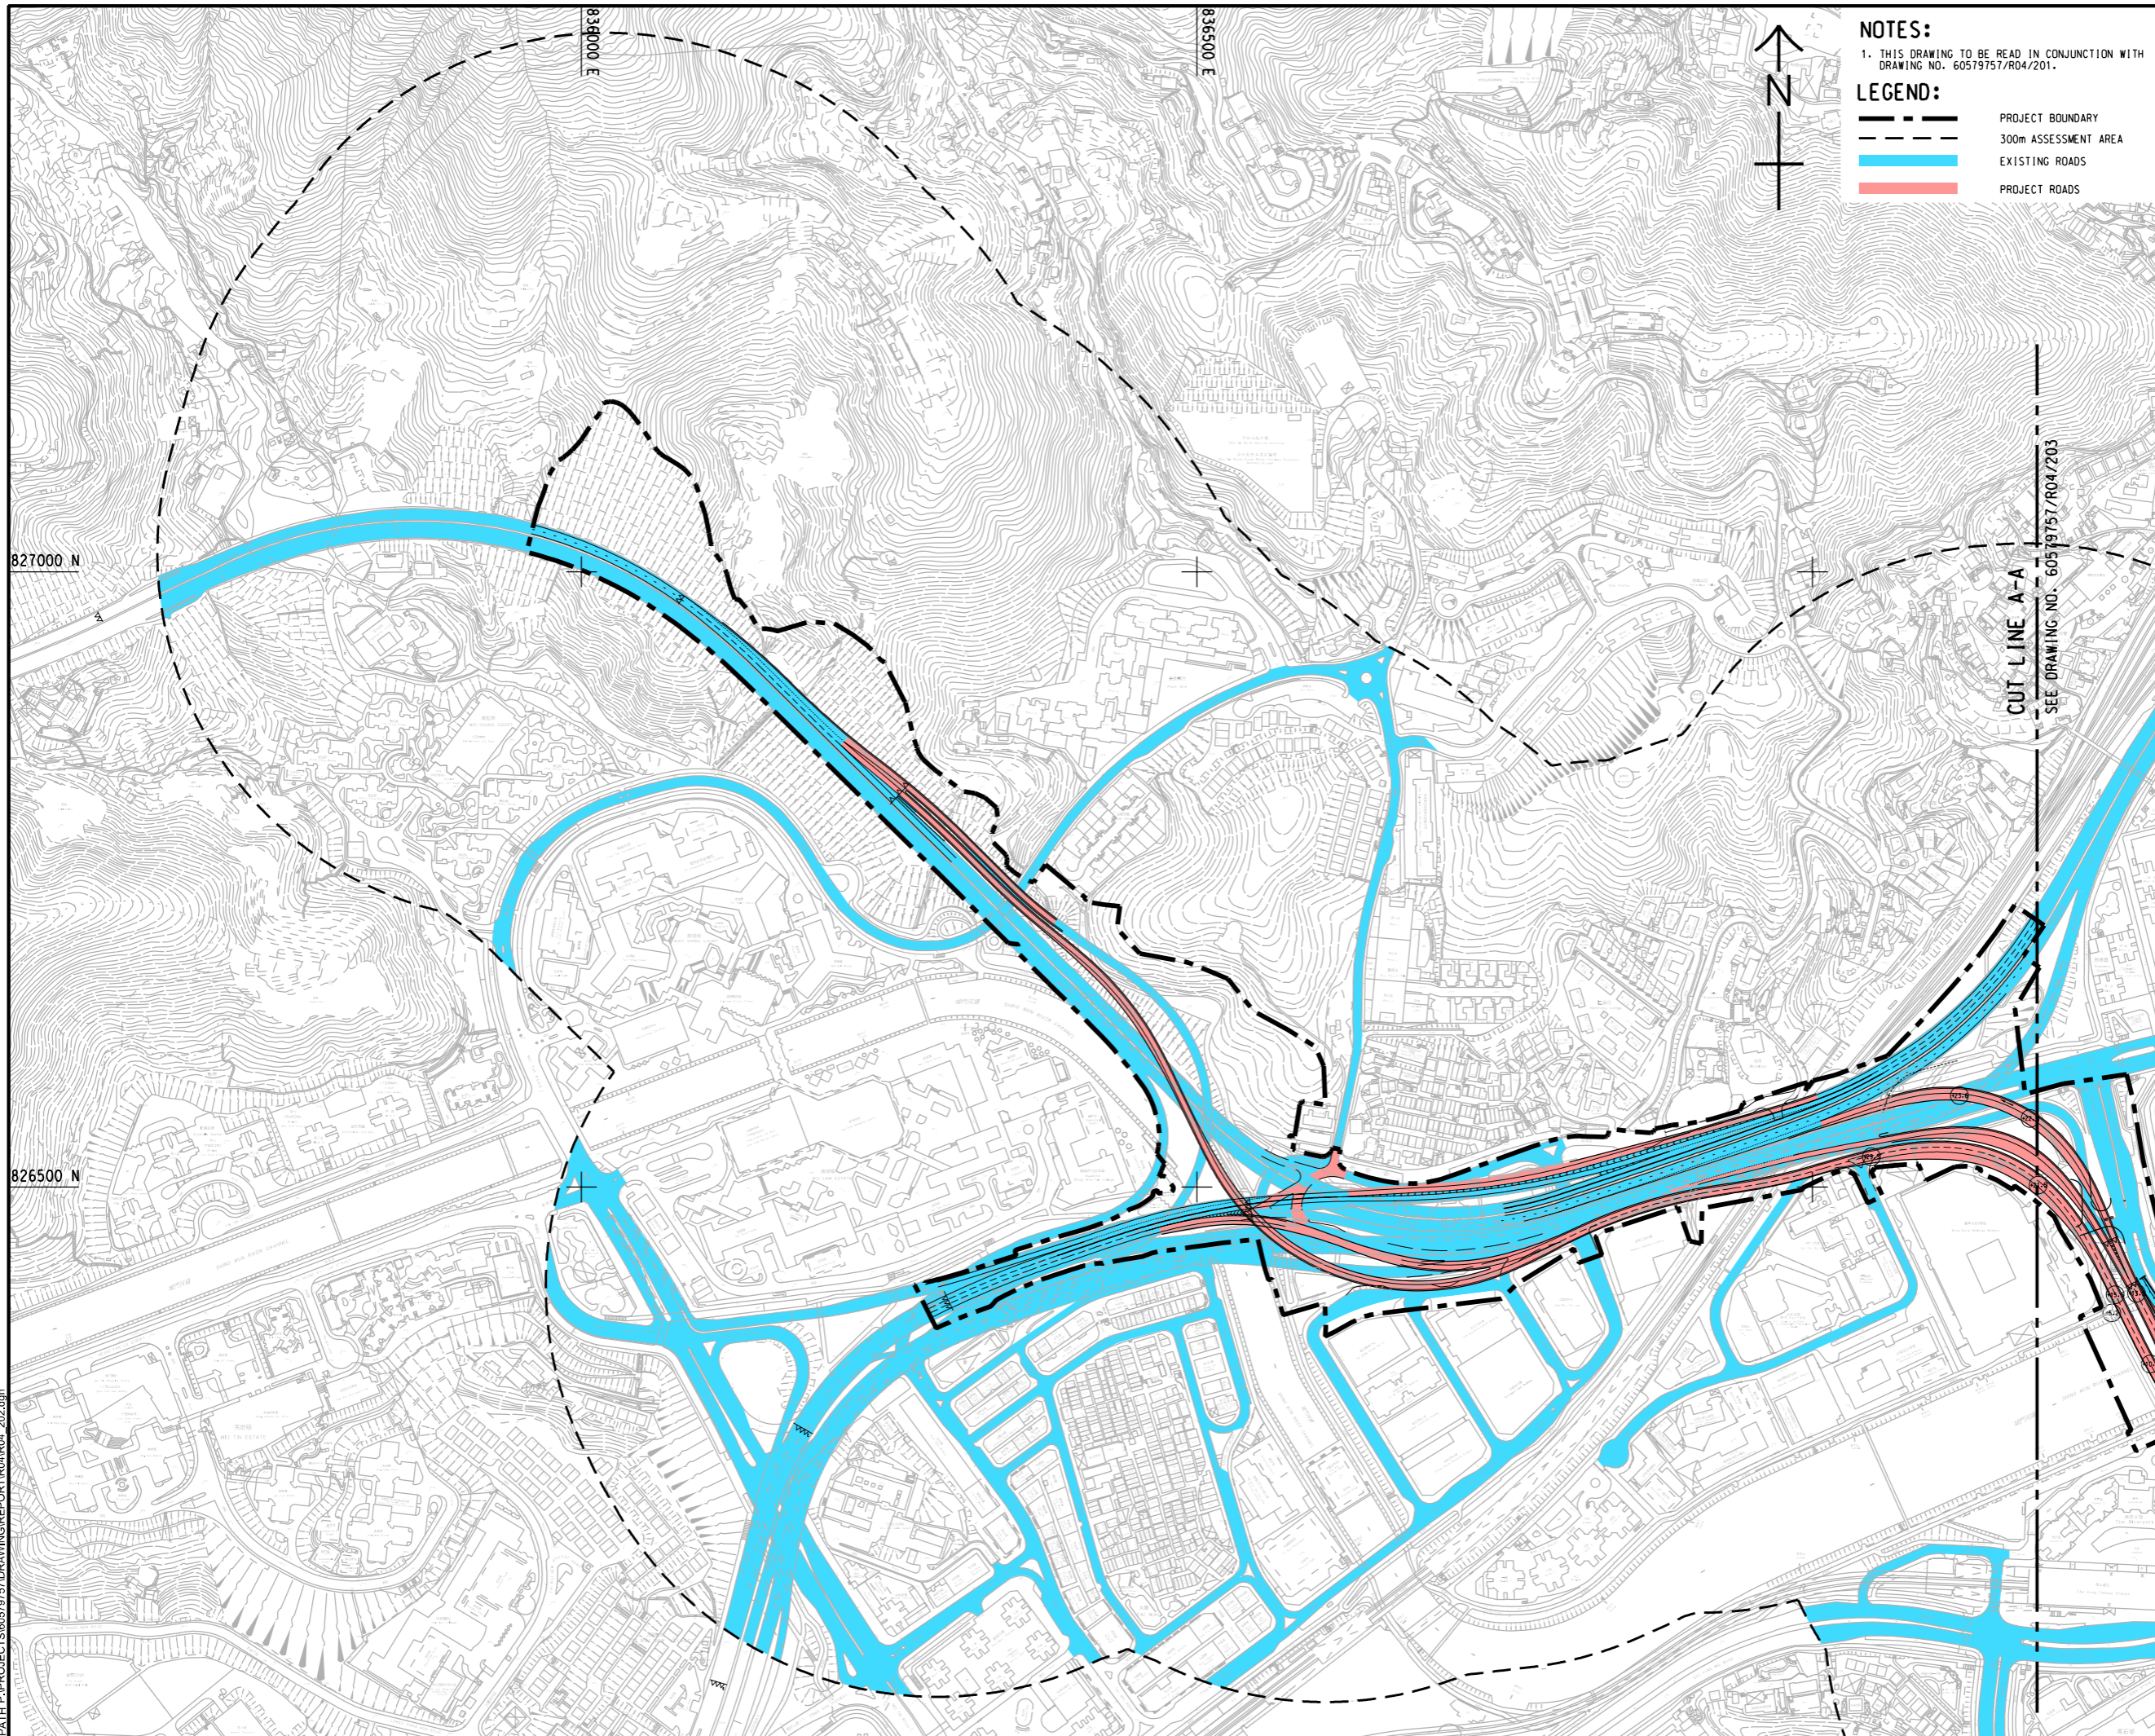

NOTES:
 1. THIS DRAWING TO BE READ IN CONJUNCTION WITH DRAWING NO. 60579757/R04/201.

LEGEND:
 - - - - - PROJECT BOUNDARY
 - - - - - 300m ASSESSMENT AREA
 - - - - - EXISTING ROADS
 - - - - - PROJECT ROADS

AECOM
 PROJECT
REVISED TRUNK ROAD T4 IN SHA TIN

CLIENT
 土木工程拓展署
CEDD Civil Engineering and Development Department

CONSULTANT
 AECOM Asia Company Ltd.
 www.aecom.com

SUB-CONSULTANTS
 分列工程顧問公司


ISSUE/REVISION

IR	DATE	DESCRIPTION	CHK.

STATUS

SCALE 1:5000
DIMENSION UNIT METRES

KEY PLAN A3 1:500000

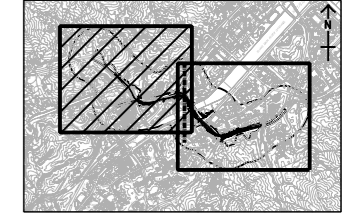

PROJECT NO. 60579757
AGREEMENT NO. CE8/2018 (HY)

SHEET TITLE
 EXTENT OF "PROJECT" ROADS UNDER THE PROJECT

SHEET NUMBER
 60579757/R04/202/FIGURE 4.2.1

SHEET 1 OF 2

This drawing has been prepared for the use of AECOM's client. It may not be used, modified, reproduced or relied upon by third parties, except as agreed by AECOM or as required by law. AECOM accepts no responsibility, and denies any liability whatsoever, for any part, that is used or relied on in this drawing without AECOM's express written consent. All measurements must be obtained from the stated dimensions.