


ISO A1 594mm x 841mm
 Approved:
 Checked:
 Designer:
 Project Management Initials:
 826500 N
 826000 N
 837500 E
 838000 E
 CUT LINE A-A
 SEE DRAWING NO. 60579757/R04/202
 Plot File: br_ouy_02/2021
 PATH: P:\PROJECTS\60579757\DRAWING\REPORT\R04\203.dgn
 This drawing has been prepared for the use of AECOM's client. It may not be used, modified, reproduced or relied upon by third parties, except as agreed by AECOM or as required by law. AECOM accepts no responsibility, and denies any liability whatsoever, for any part, that uses or relies on this drawing without AECOM's express written consent. All measurements must be obtained from the stated dimensions.



NOTE:
 1. THIS DRAWING TO BE READ IN CONJUNCTION WITH DRAWING NO. 60579757/R04/202 .

LEGEND:
 - - - - - PROJECT BOUNDARY
 - - - - - 300m ASSESSMENT AREA
 - - - - - EXISTING ROADS
 - - - - - PROJECT ROADS

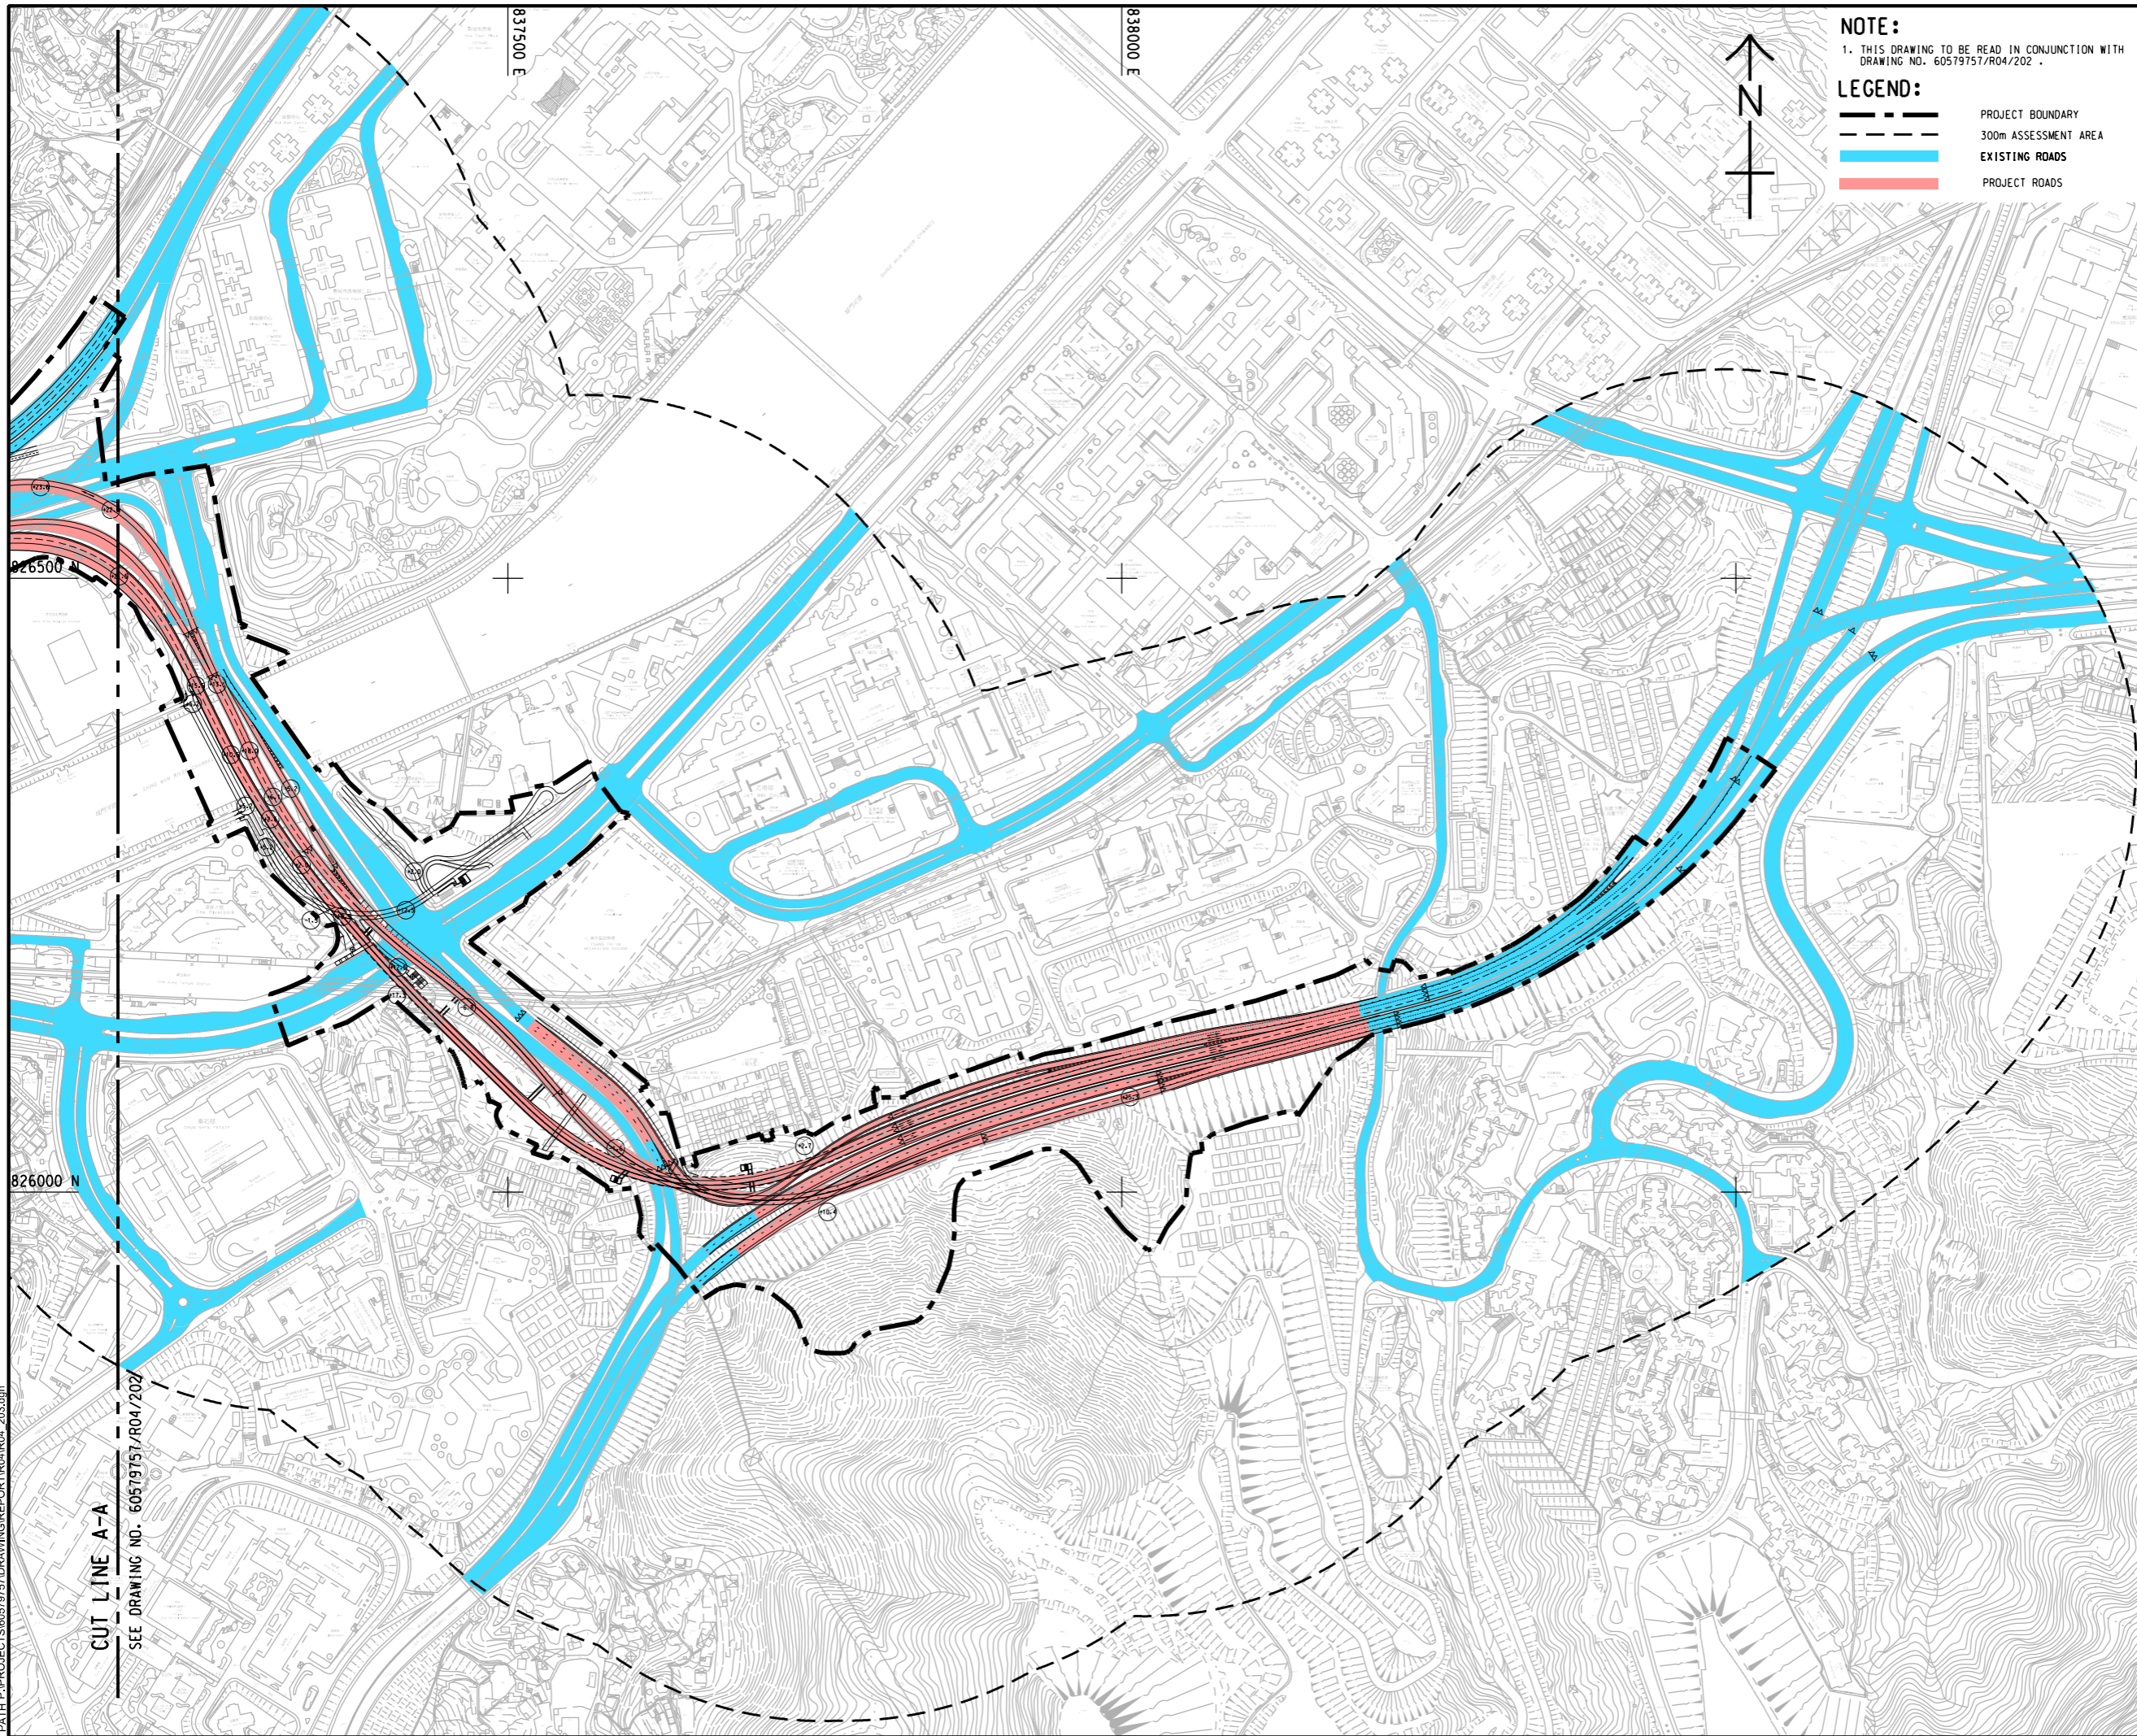

AECOM

PROJECT
 項目
**REVISED TRUNK ROAD
 T4 IN SHA TIN**

CLIENT
 業主
 **土木工程拓展署**
 Civil Engineering and
 Development Department

CONSULTANT
 工程顧問公司
 AECOM Asia Company Ltd.
 www.aecom.com

SUB-CONSULTANTS
 分判工程顧問公司

ISSUE/REVISION
 修訂


IR	DATE	DESCRIPTION	CHK.
修訂	日期	內容描述	校核

STATUS
 階段

SCALE
 比例
 A3 1 : 5000

DIMENSION UNIT
 尺寸單位
 METRES

KEY PLAN A3 1 : 50000
 索引圖

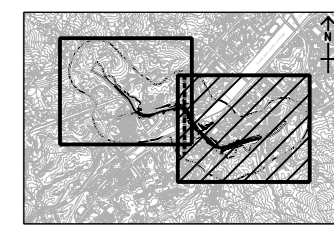

PROJECT NO.
 項目編號
 60579757

AGREEMENT NO.
 協議編號
 CE8/2018 (HY)

SHEET TITLE
 圖紙名稱
**EXTENT OF "PROJECT" ROADS
 UNDER THE PROJECT**

SHEET NUMBER
 圖紙編號
 60579757/R04/203/FIGURE 4.2.2

SHEET 2 OF 2