


ISO A1 594mm x 841mm  
 Approved:  
 Checked:  
 Designer:  
 Project Management Initials:

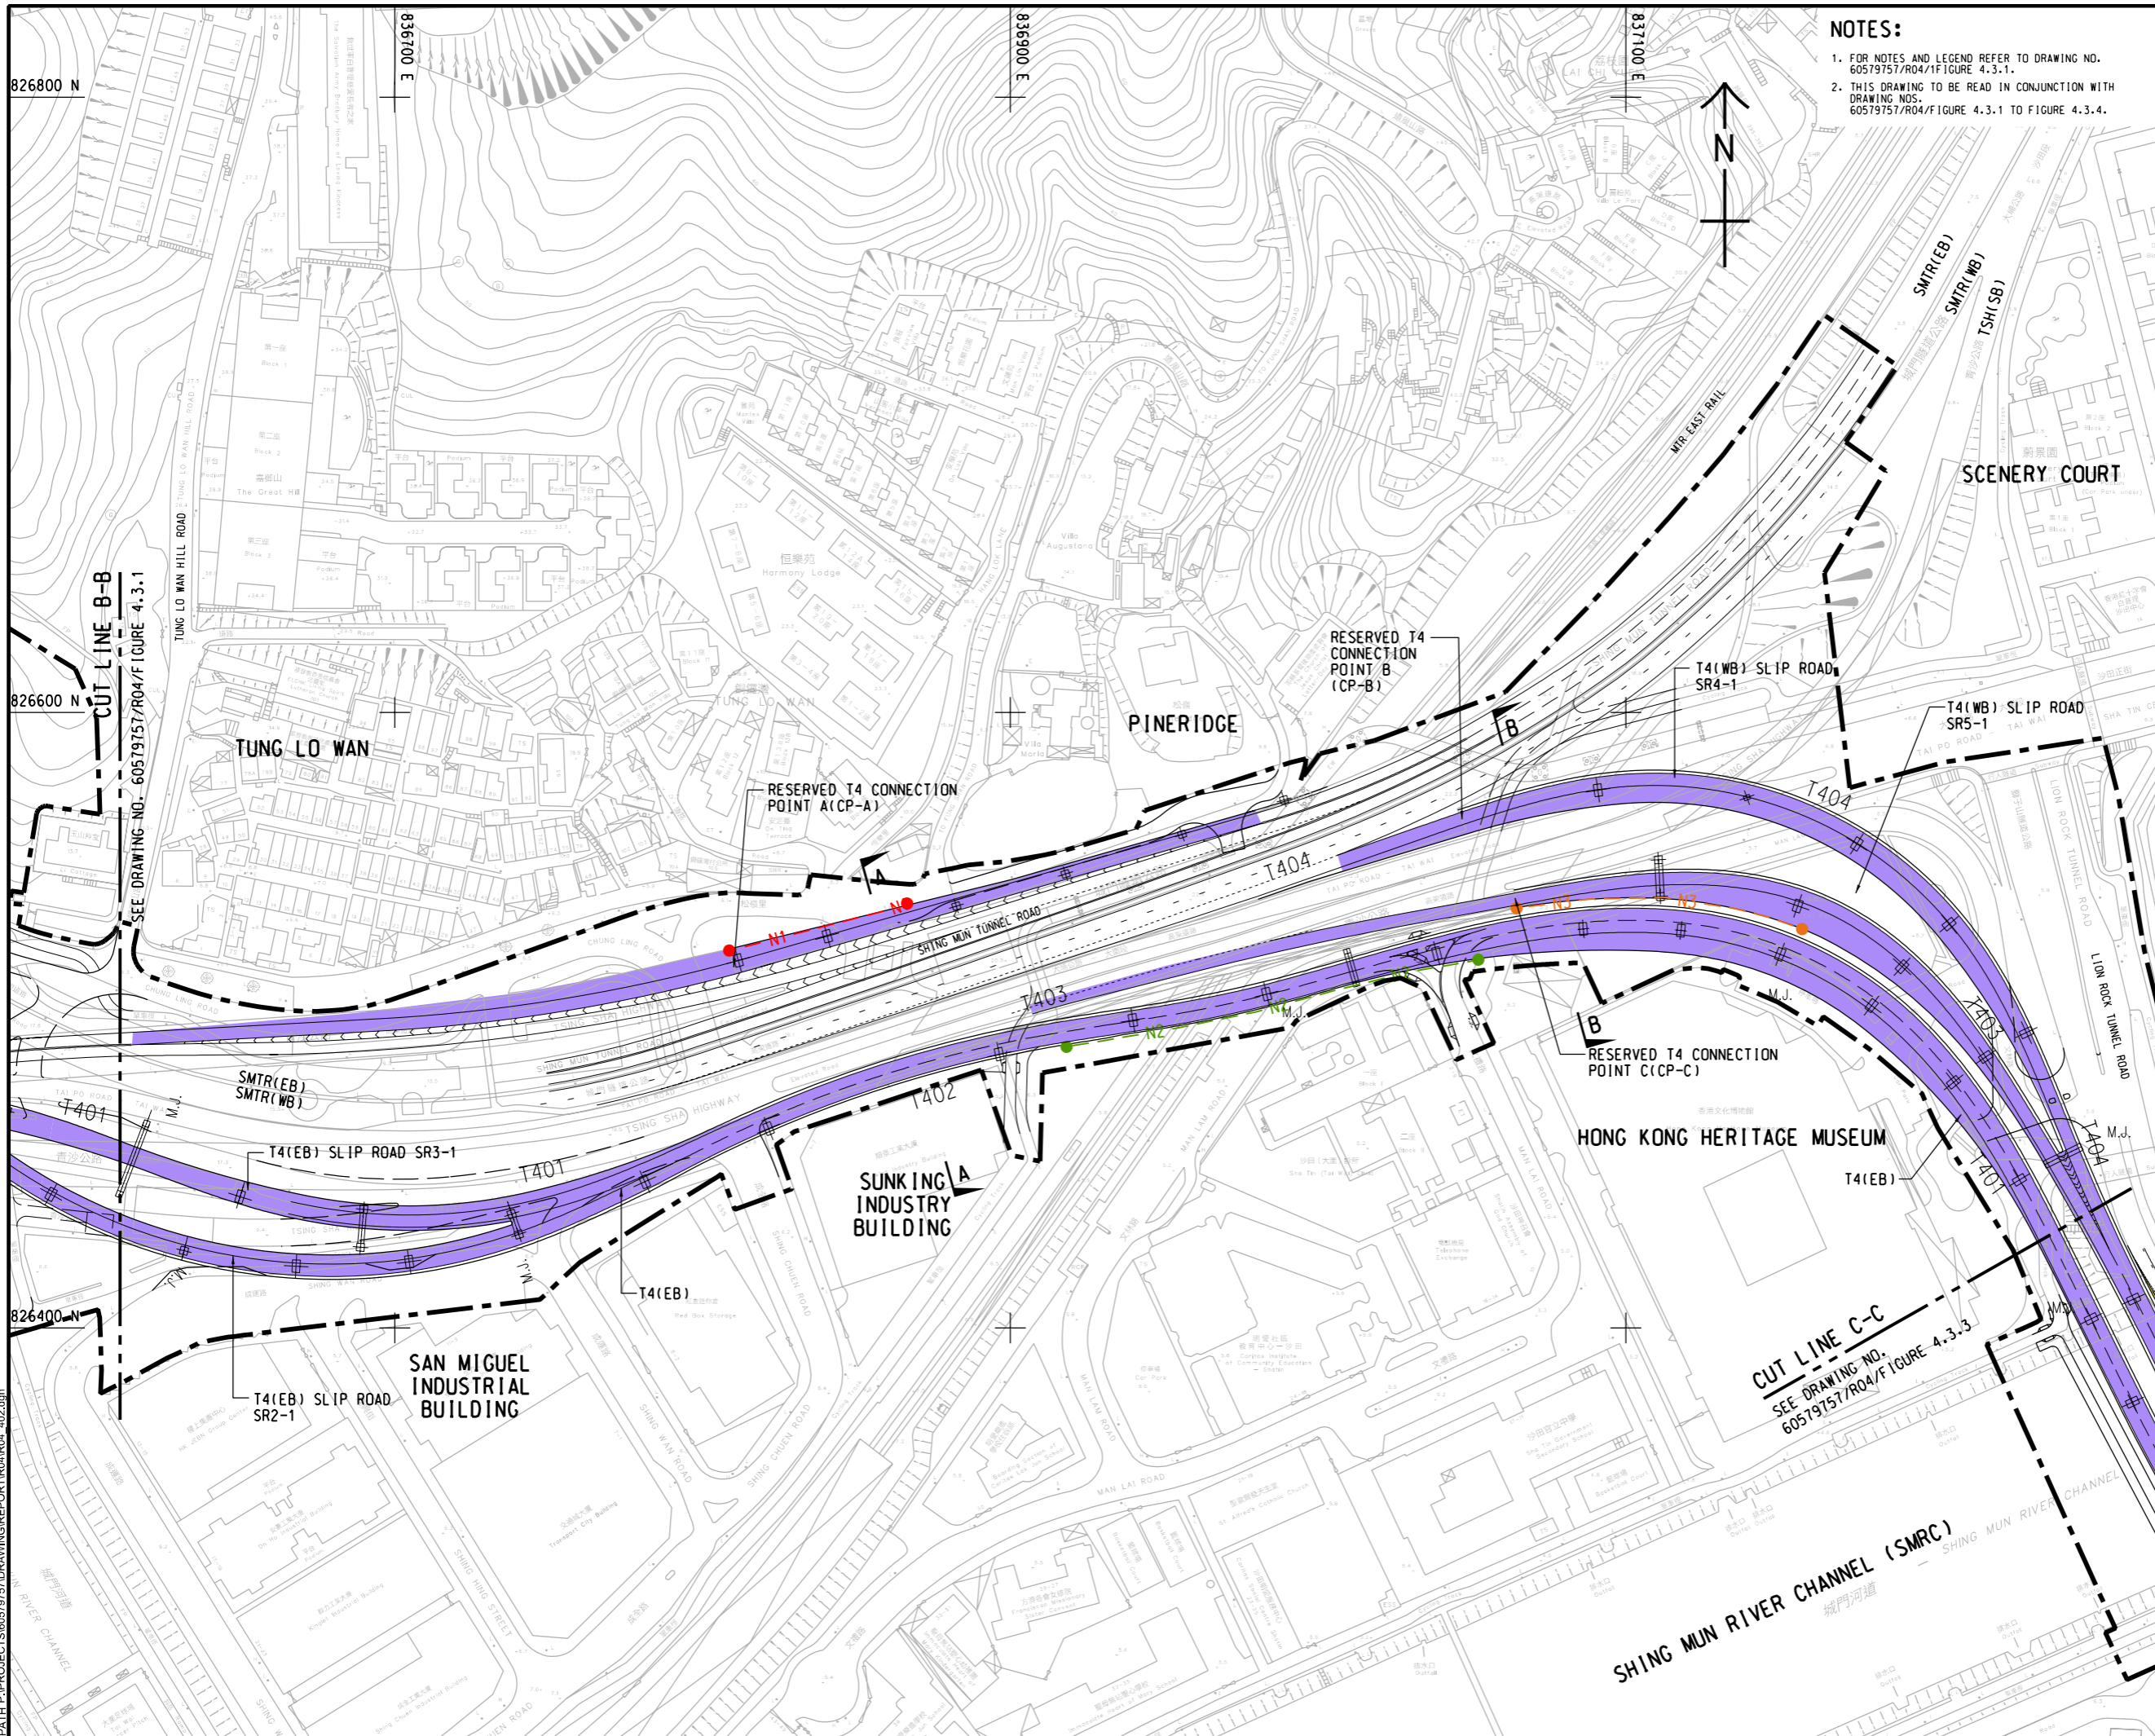

**NOTES:**  
 1. FOR NOTES AND LEGEND REFER TO DRAWING NO. 60579757/R04/FIGURE 4.3.1.  
 2. THIS DRAWING TO BE READ IN CONJUNCTION WITH DRAWING NOS. 60579757/R04/FIGURE 4.3.1 TO FIGURE 4.3.4.



**AECOM**

**PROJECT**  
 REVISED TRUNK ROAD  
 T4 IN SHA TIN

**CLIENT**  
 土木工程拓展署  
**CEDD** Civil Engineering and  
 Development Department

**CONSULTANT**  
 AECOM Asia Company Ltd.  
 www.aecom.com

**SUB-CONSULTANTS**  
 分判工程顧問公司


**ISSUE/REVISION**

IR	DATE	DESCRIPTION	CHK.

**STATUS**  
 預備

**SCALE**      **DIMENSION UNIT**  
 1:2000      METRES

**KEY PLAN**      A3 1:100000

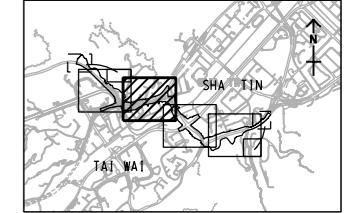

**PROJECT NO.**      **AGREEMENT NO.**  
 60579757      CE8/2018 (HY)

**SHEET TITLE**  
 LOCATIONS OF PROPOSED  
 TRAFFIC NOISE MITIGATION  
 MEASURES

**SHEET NUMBER**  
 60579757/R04/FIGURE 4.3.2

Plot File by: CA/CPA  
 2021/10/18  
 PATH: P:\PROJECTS\60579757\DRAWING\REPORT\R04R04\_402.dgn

This drawing has been prepared for the use of AECOM's client. It may not be used, modified, reproduced or relied upon by third parties, except as agreed by AECOM or as required by law. AECOM accepts no responsibility, liability, whatsoever, for any loss, damage or delay on this drawing without AECOM's express written consent. All measurements must be obtained from the stated dimensions.