


SECTION A - A

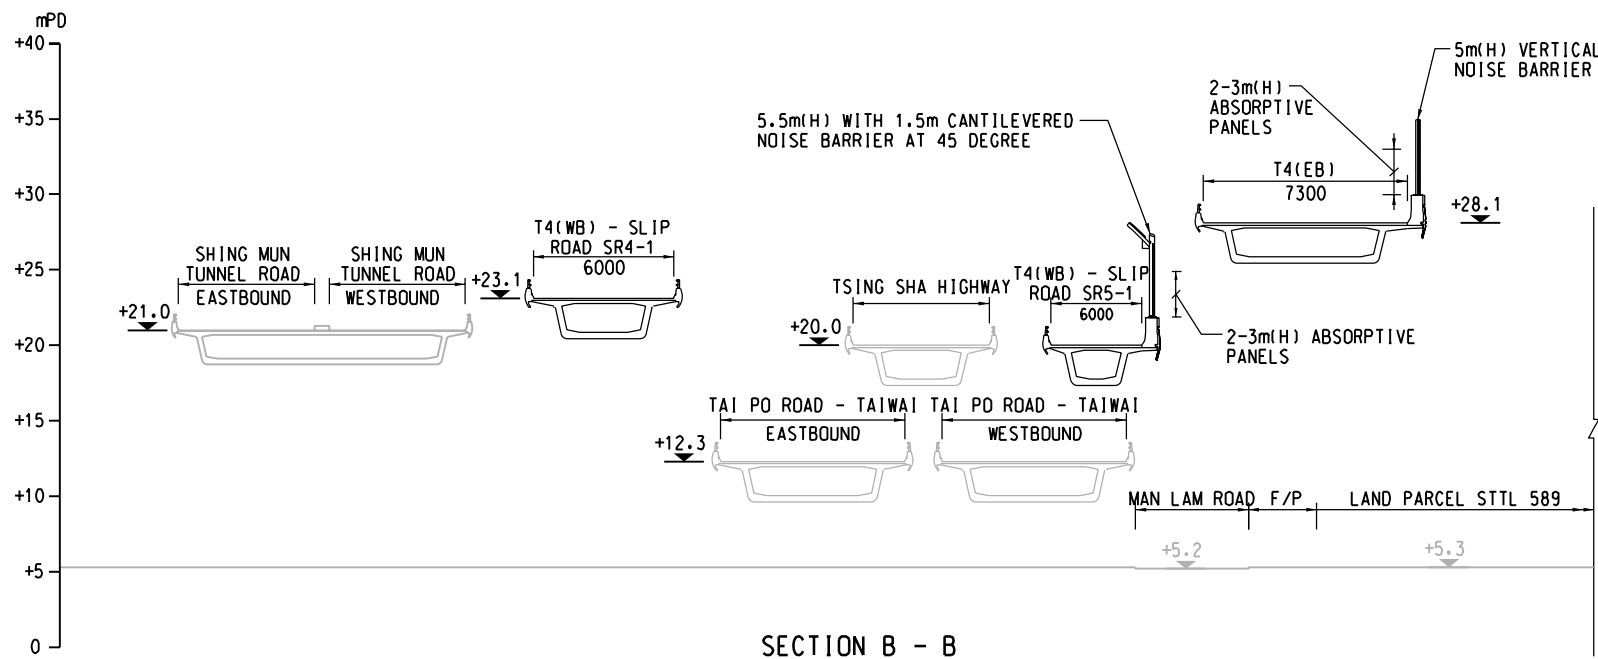

SECTION B - B

ISSUE/REVISION

I/R	DATE	DESCRIPTION	CHK.

STATUS

SCALE DIMENSION UNIT

A3 1 : 500 MILLIMETRES

KEY PLAN

PROJECT NO. AGREEMENT NO.

60579757 CE8/2018 (HY)

SHEET TITLE

CROSS SECTIONS OF  
PROPOSED MITIGATION MEASURES

SHEET NUMBER

60579757/R04/FIGURE 4.4.1

This drawing has been prepared for the use of AECOM's client. It may not be used, modified, reproduced or relied upon by third parties, except as agreed by AECOM or as required by law. AECOM accepts no responsibility, and denies any liability whatsoever, to any party that uses or relies on this drawing without AECOM's express written consent. Do not scale this document. All measurements must be obtained from the stated dimensions.