


ISO A1 594mm x 841mm  
 Approved:  
 Checked:  
 Designer:  
 Project Management Initials:  
 Plot File by: riva.cai  
 PATH: P:\PROJECTS\60579757\DRAWING\REPORT\RD4R04\_213.dgn  
 2021.10.7

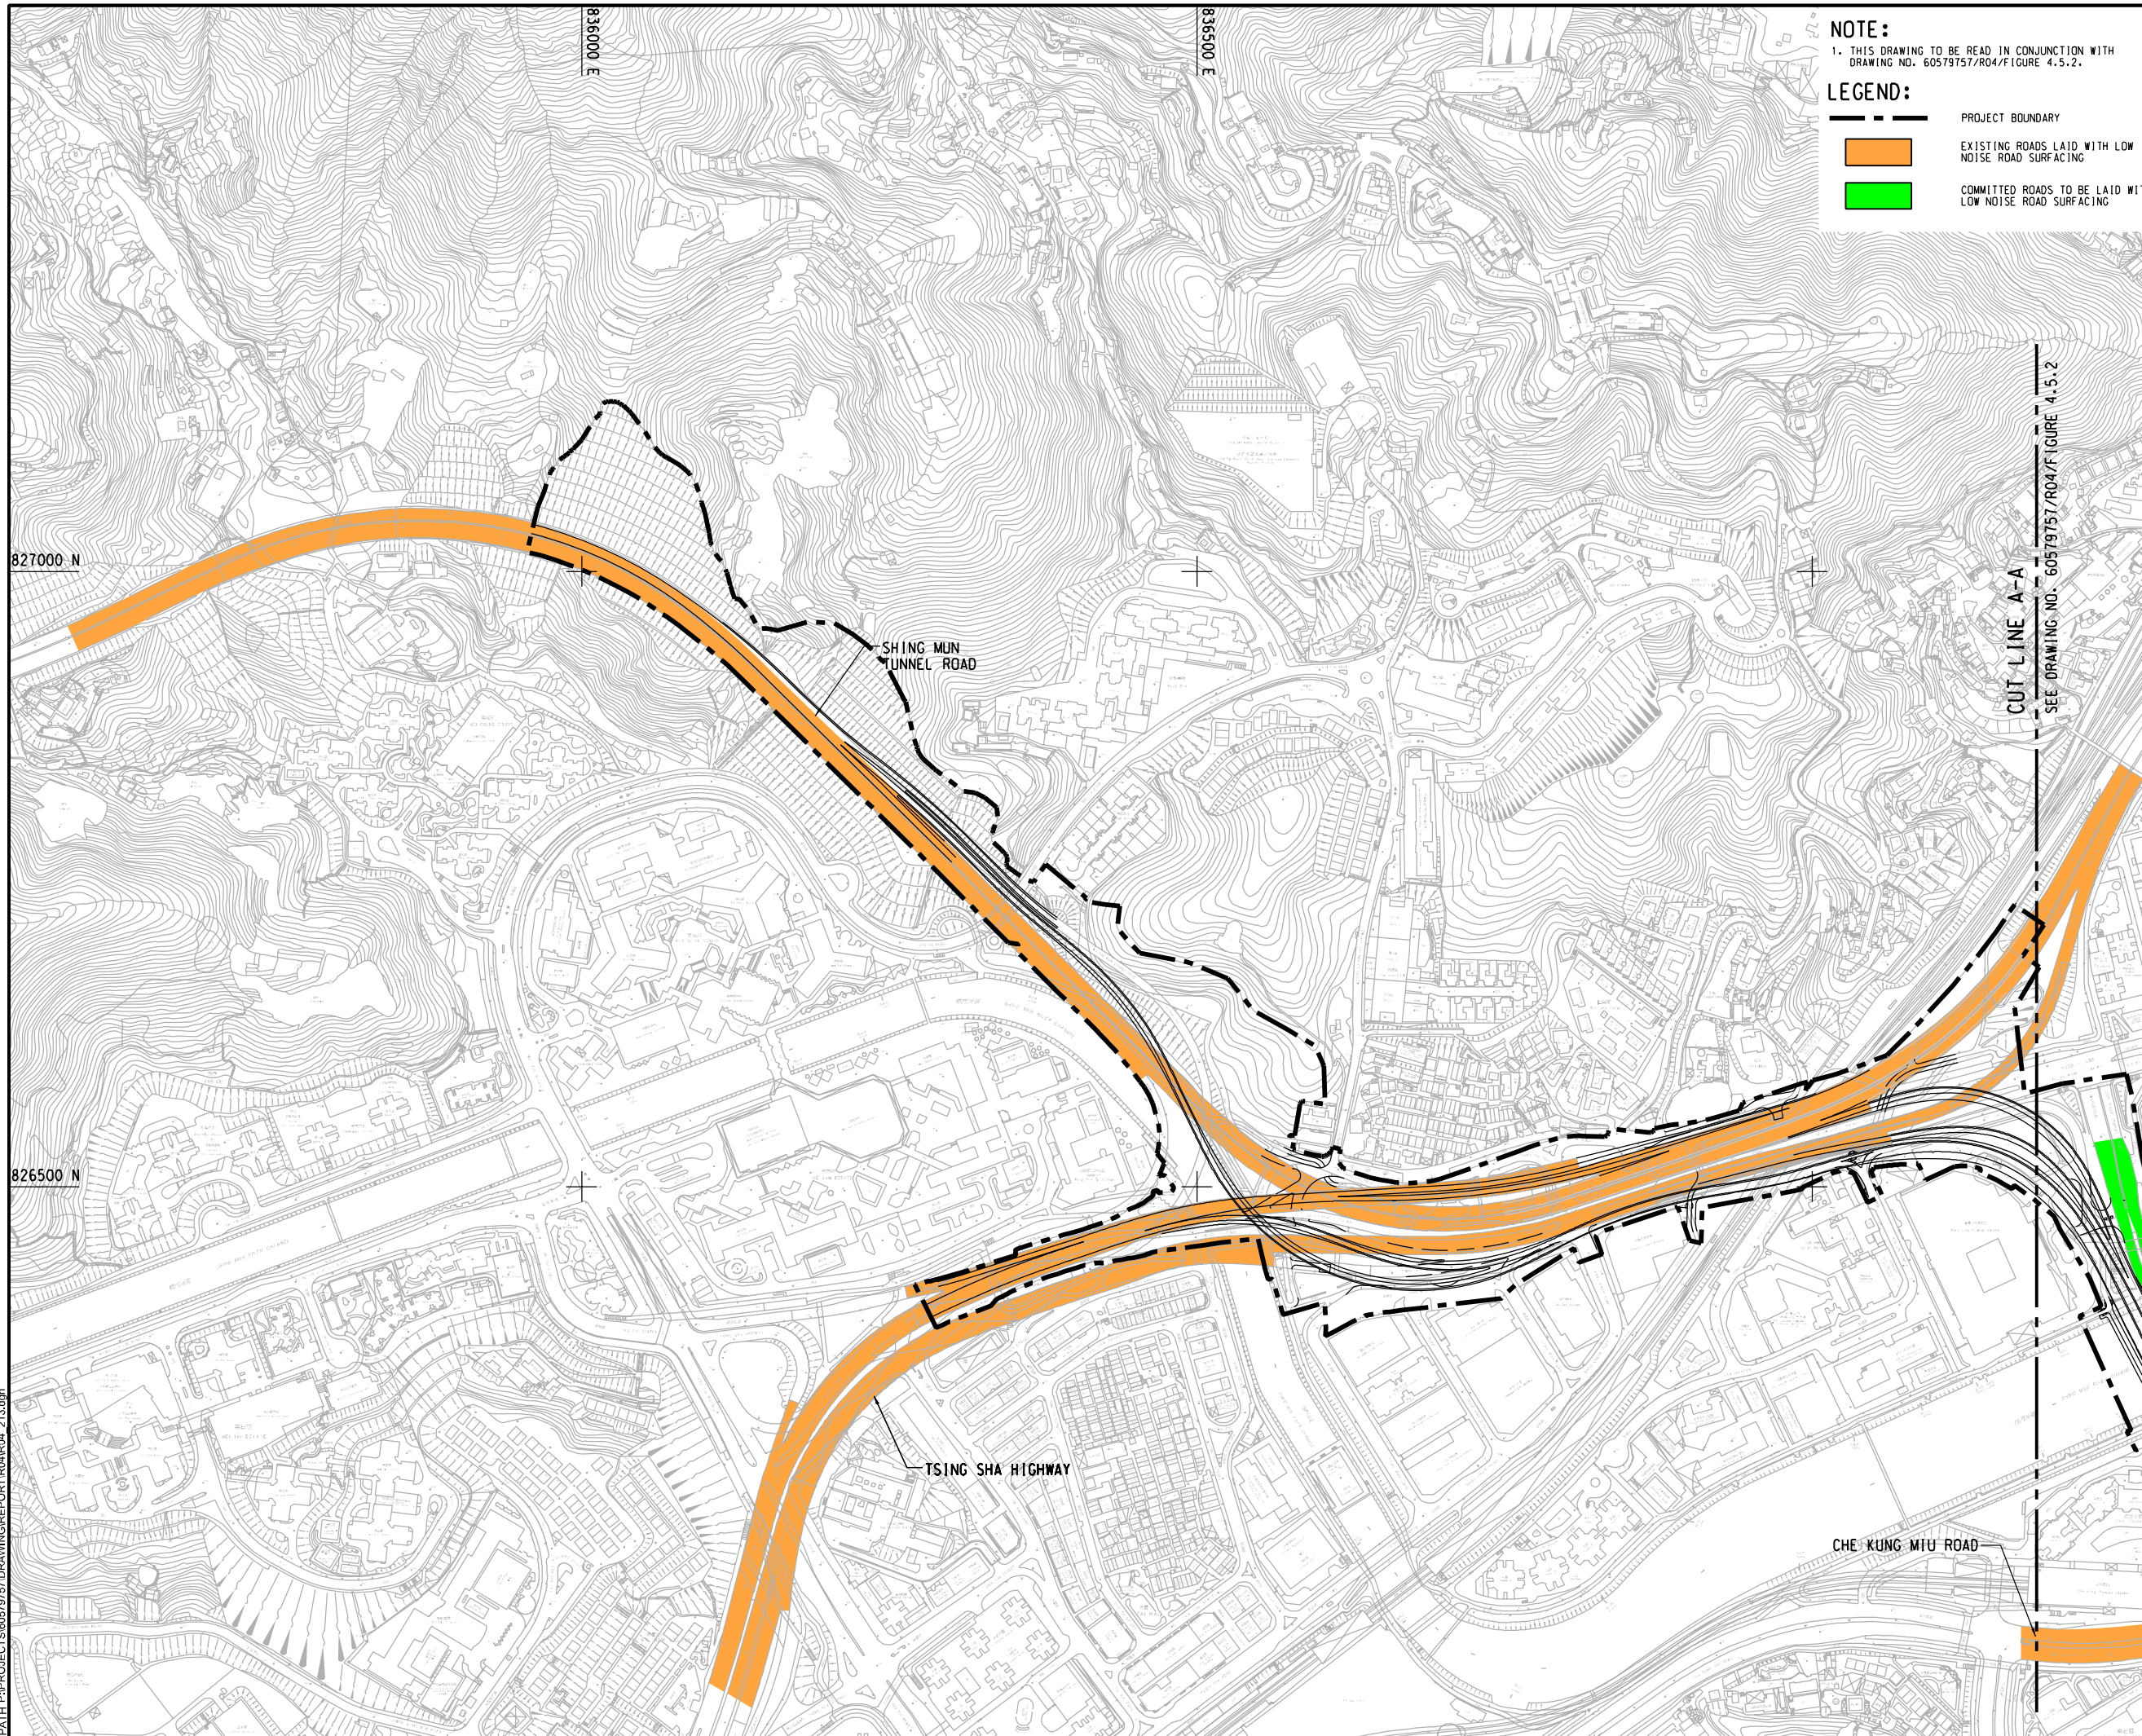

**NOTE:**  
 1. THIS DRAWING TO BE READ IN CONJUNCTION WITH DRAWING NO. 60579757/R04/Figure 4.5.2.

**LEGEND:**

- PROJECT BOUNDARY
- EXISTING ROADS LAID WITH LOW NOISE ROAD SURFACING
- COMMITTED ROADS TO BE LAID WITH LOW NOISE ROAD SURFACING

**AECOM**

PROJECT  
 項目  
**REVISED TRUNK ROAD  
 T4 IN SHA TIN**

CLIENT  
 業主  
**土木工程拓展署**  
 Civil Engineering and  
 Development Department

CONSULTANT  
 顧問公司  
 AECOM Asia Company Ltd.  
 www.aecom.com

SUB-CONSULTANTS  
 分判工程師/顧問公司

**ISSUE/REVISION**  
 修訂


I/R	DATE	DESCRIPTION	CHK.

**STATUS**  
 階段

**SCALE**  
 比例  
 A3 1 : 5000

**DIMENSION UNIT**  
 尺寸單位  
 METRES

**KEY PLAN** A3 1 : 10000  
 索引圖

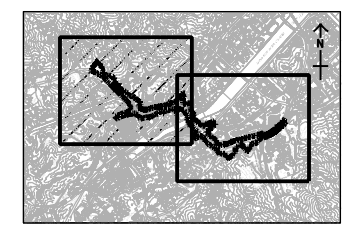

**PROJECT NO.**  
 項目編號  
 60579757

**AGREEMENT NO.**  
 協議編號  
 CE8/2018 (HY)

**SHEET TITLE**  
 圖紙名稱  
 EXTENT OF LOW NOISE ROAD SURFACING ON EXISTING ROADS WITHIN STUDY AREA

**SHEET NUMBER**  
 圖紙編號  
 60579757/R04/FIGURE 4.5.1

SHEET 1 OF 2

This drawing has been prepared for the use of AECOM's client. It may not be used, modified, reproduced or relied upon by third parties, except as agreed by AECOM or as required by law. AECOM accepts no responsibility, and seeks no liability whatsoever, to any party that uses or relies on this drawing without AECOM's express written consent. Do not scale this document. All measurements must be obtained from the paper dimensions.