


ISO A1 594mm x 841mm  
 Approved:  
 Checked:  
 Designer:  
 Project Management Initials:  
 Plot File by: rlvacat 2021/10/7  
 PATH: P:\PROJECTS\60579757\DRAWING\REPORT\R04R04\_21.dgn

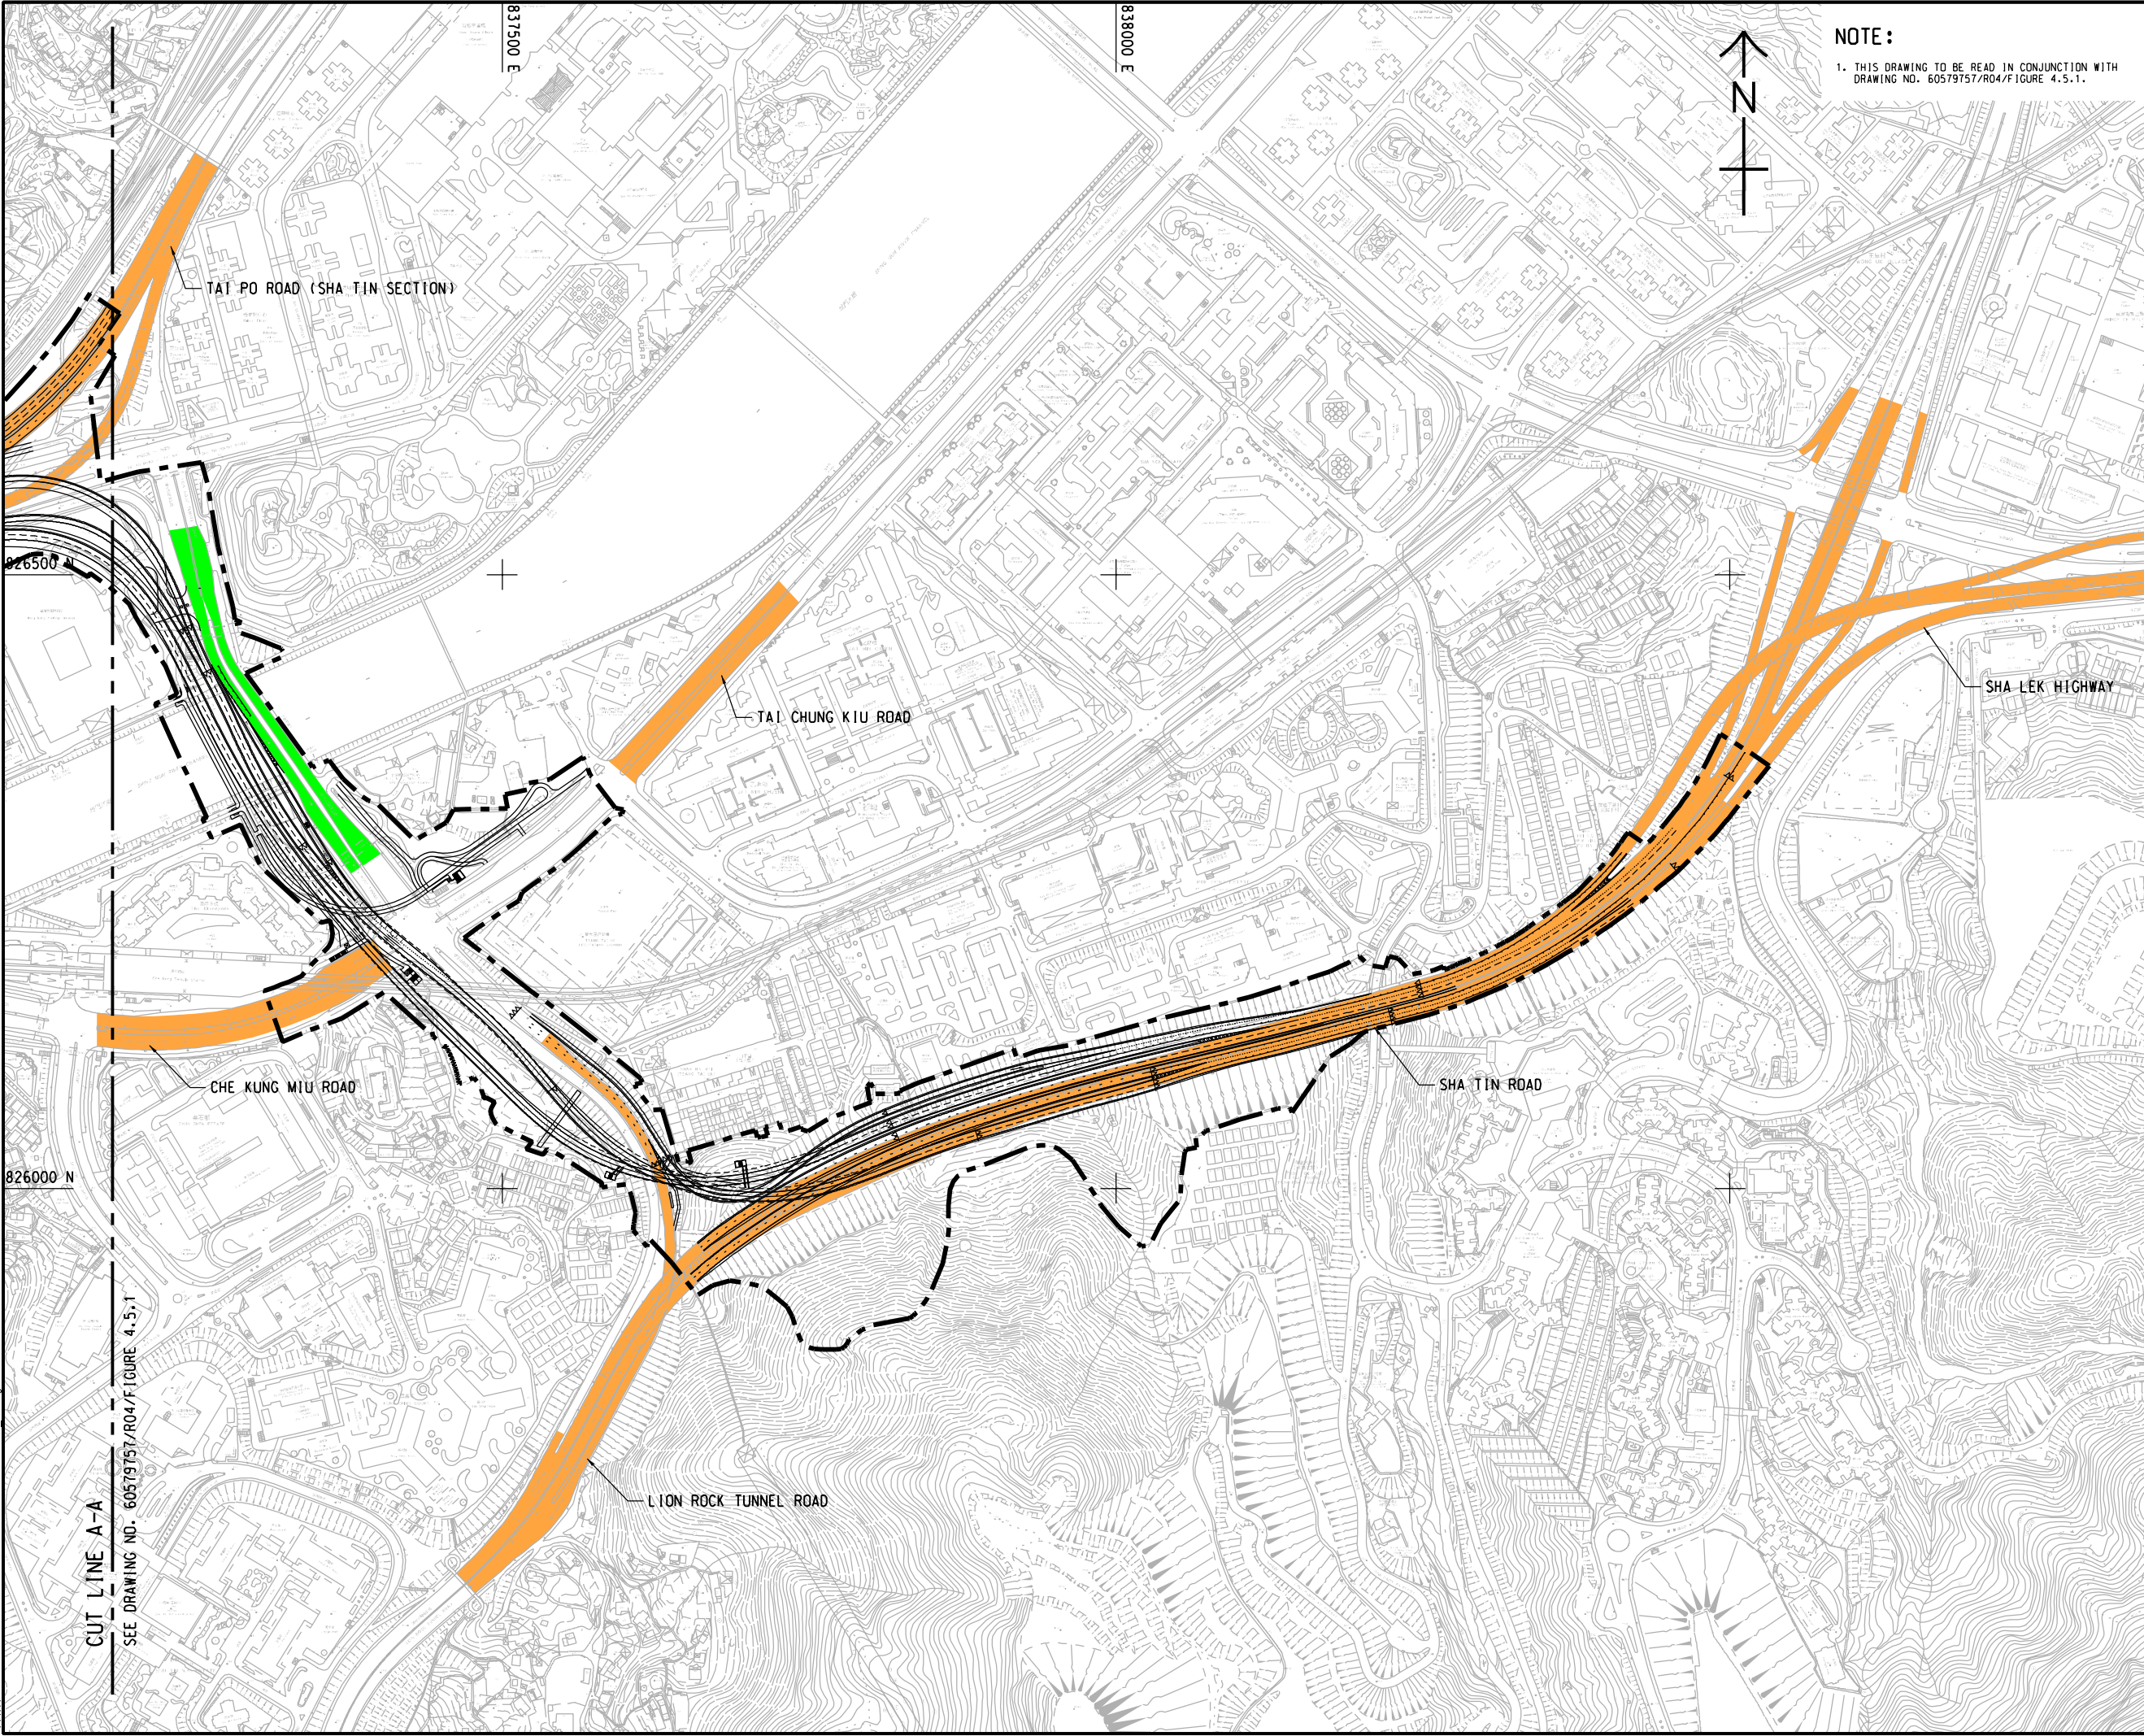

**NOTE:**  
 1. THIS DRAWING TO BE READ IN CONJUNCTION WITH DRAWING NO. 60579757/R04/Figure 4.5.1.

**AECOM**

**PROJECT**  
 項目  
**REVISED TRUNK ROAD T4 IN SHA TIN**

**CLIENT**  
 業主  
**CEDD** 土木工程拓展署  
 Civil Engineering and Development Department

**CONSULTANT**  
 顧問公司  
 AECOM Asia Company Ltd.  
 www.aecom.com


**SUB-CONSULTANTS**  
 分判工程師/顧問公司

**ISSUE/REVISION**  
 修訂

IR	DATE	DESCRIPTION	CHK.

**STATUS**  
 階段

**SCALE** 比例  
 A3 1 : 5000  
**DIMENSION UNIT** 尺寸單位  
 METRES

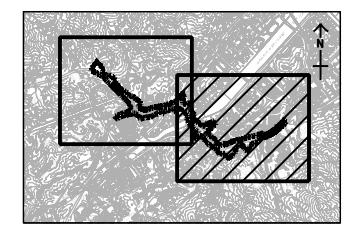

**PROJECT NO.** 項目編號  
 60579757  
**AGREEMENT NO.** 協議編號  
 CE8/2018 (HY)

**SHEET TITLE** 圖則名稱  
 EXTENT OF LOW NOISE ROAD SURFACING ON EXISTING ROADS WITHIN STUDY AREA  
 SHEET 2 OF 2

**SHEET NUMBER** 圖則編號  
 60579757/R04/FIGURE 4.5.2

This drawing has been prepared for the use of AECOM's client. It may not be used, modified, reproduced or relied upon by third parties, except as agreed by AECOM or as required by law. AECOM accepts no responsibility, and makes no warranty, whatsoever, to any party, that uses or relies on this drawing without AECOM's express written consent. Do not scale this document. All measurements must be obtained from the paper dimensions.