


ISO A1 594mm x 841mm
 Approved:
 Checked:
 Designer:
 Project Management Initials:
 2021/10/4
 PATH PROJECTS/0579757/DRAWING/REPORT/R04/04_713.dgn

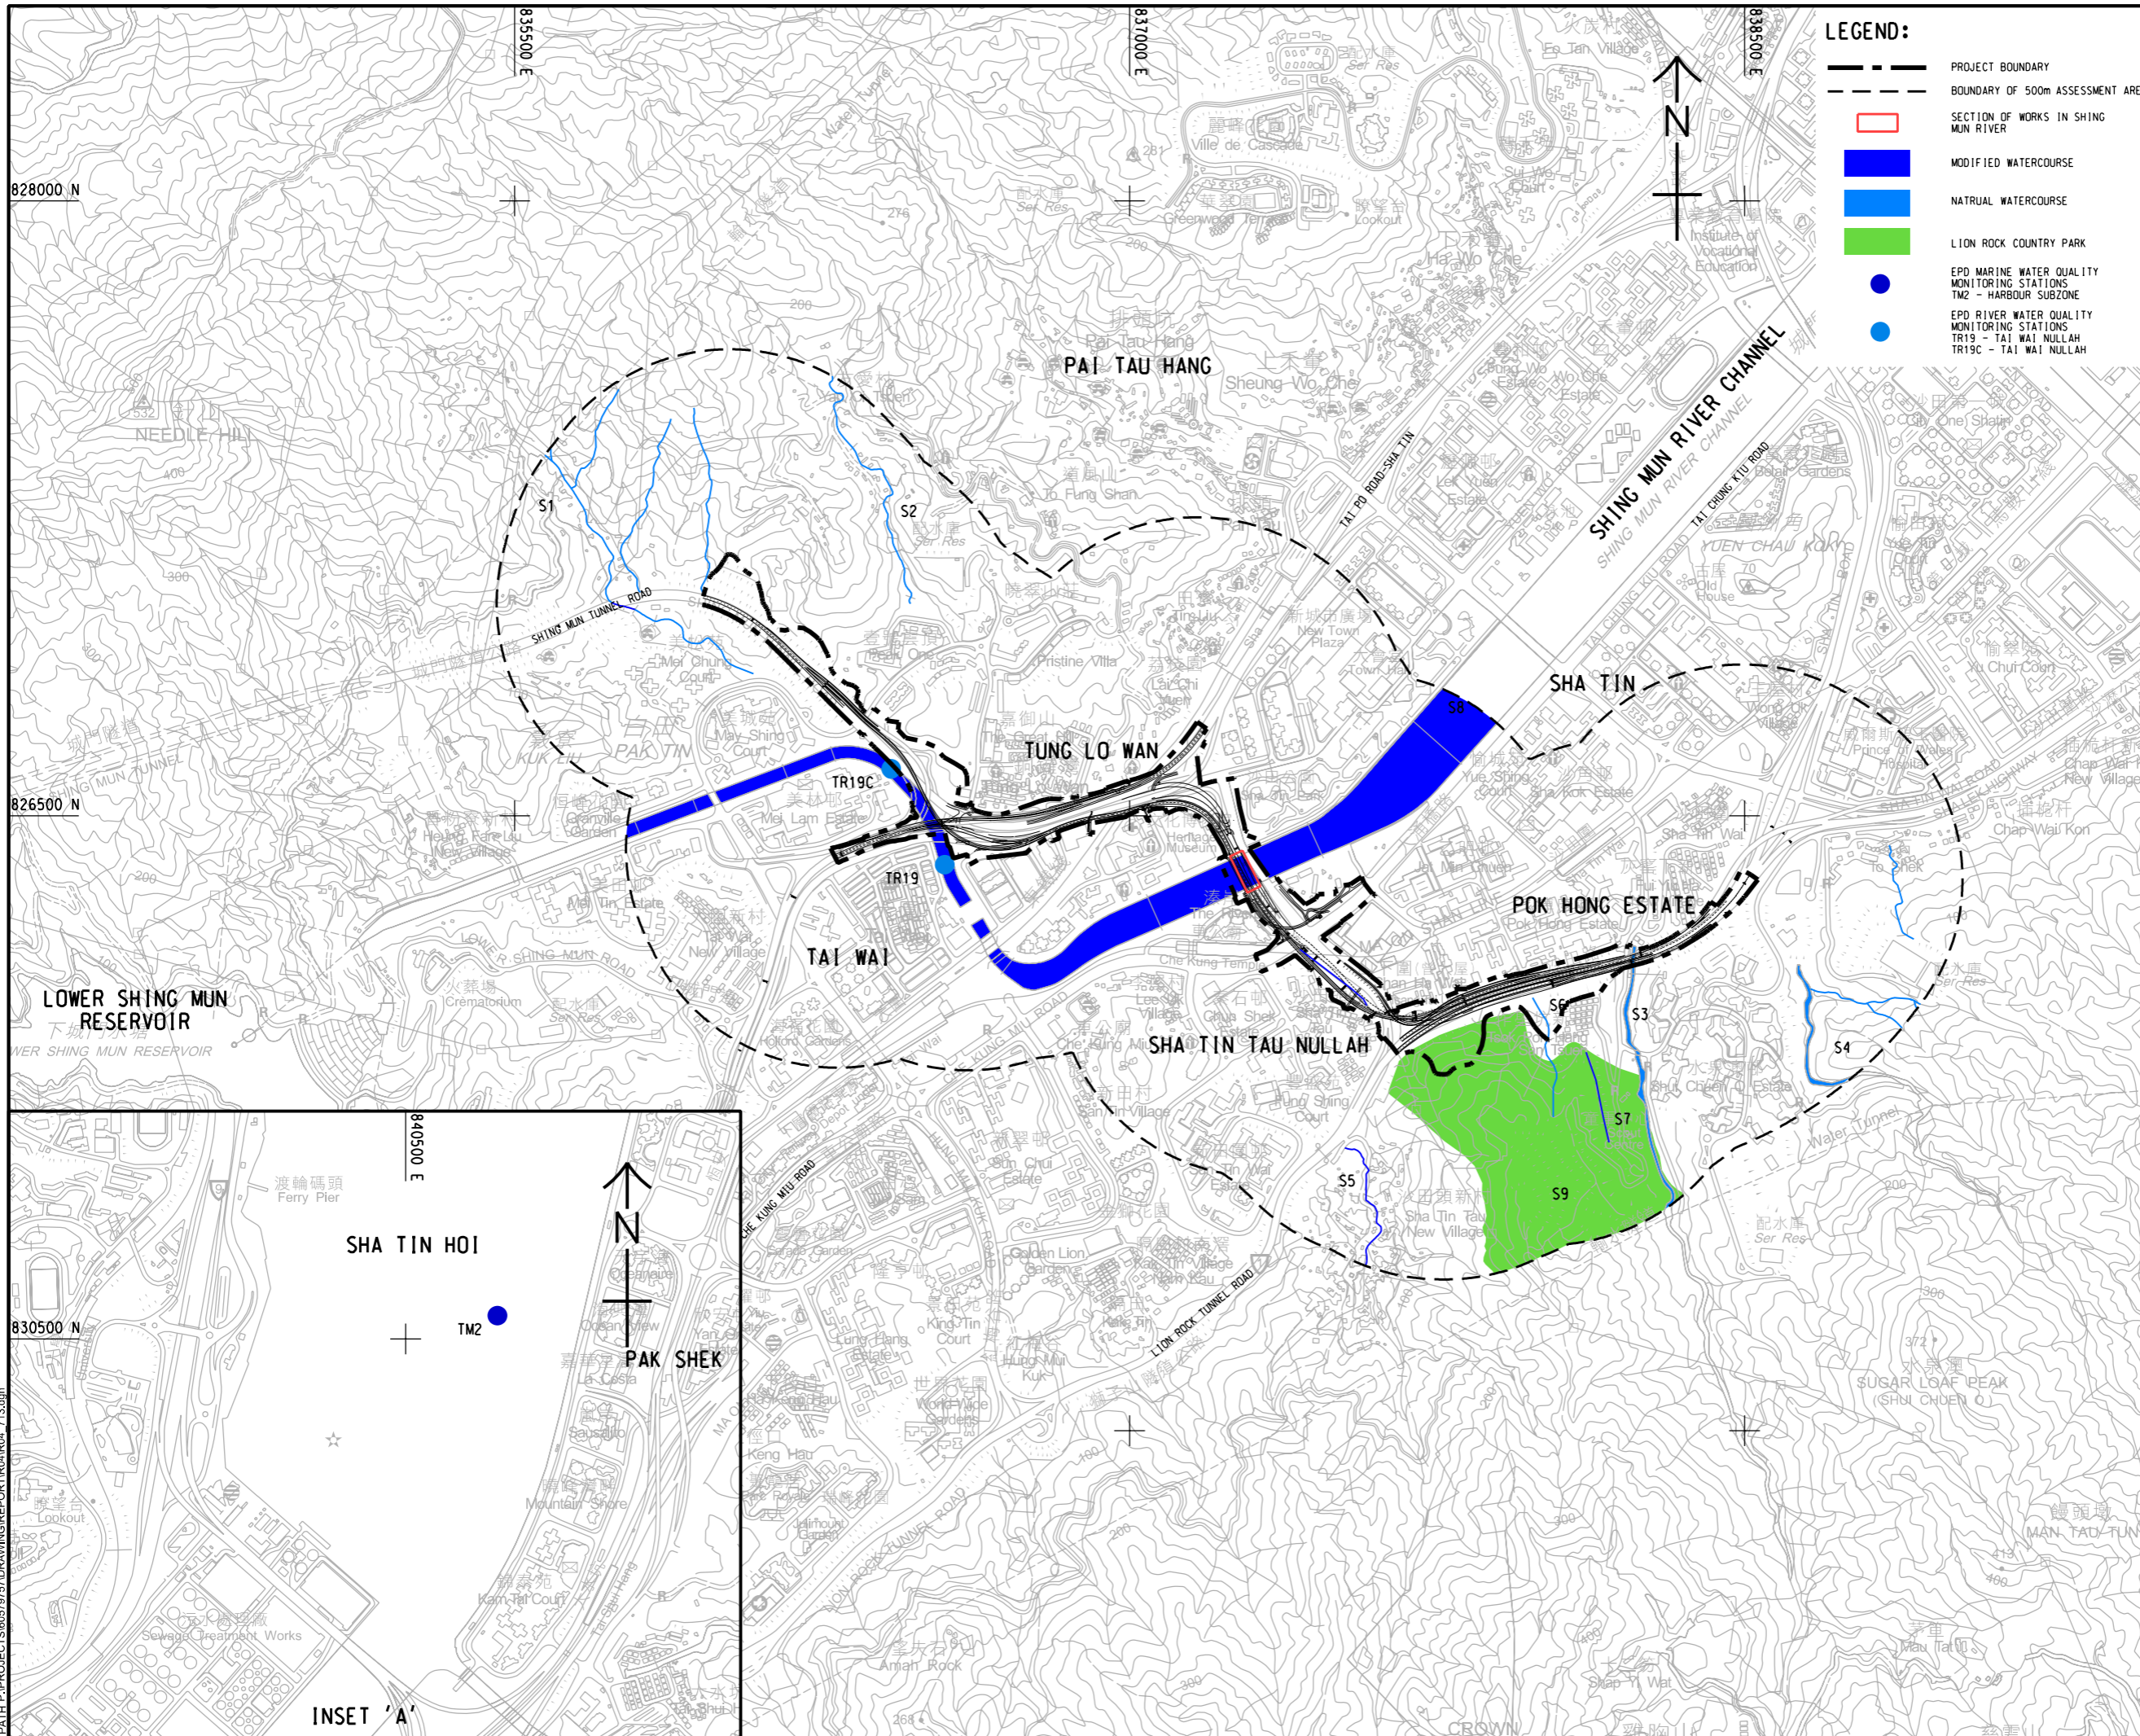

LEGEND:

- PROJECT BOUNDARY
- BOUNDARY OF 500m ASSESSMENT AREA
- SECTION OF WORKS IN SHING MUN RIVER
- MODIFIED WATERCOURSE
- NATURAL WATERCOURSE
- LION ROCK COUNTRY PARK
- EPD MARINE WATER QUALITY MONITORING STATIONS
TM2 - HARBOUR SUBZONE
- EPD RIVER WATER QUALITY MONITORING STATIONS
TR19 - TAI WAI NULLAH
TR19C - TAI WAI NULLAH



PROJECT
 項目
**REVISED TRUNK ROAD
 T4 IN SHA TIN**

CLIENT
 業主
土木工程拓展署
 Civil Engineering and
 Development Department

CONSULTANT
 工程顧問公司
 AECOM Asia Company Ltd.
 www.aecom.com

SUB-CONSULTANTS
 分判工程顧問公司

ISSUE/REVISION
 修訂

I/R	DATE	DESCRIPTION	CHK.

STATUS
 階段

SCALE
 比例
 A3 1 : 15000

DIMENSION UNIT
 尺寸單位
 METRES

KEY PLAN
 索引圖

PROJECT NO.
 項目編號
 60579757

AGREEMENT NO.
 協議編號
 CE8/2018 (HY)

SHEET TITLE
 圖紙名稱
**LOCATIONS OF WATER SENSITIVE
 RECEIVERS AND EPD WATER
 QUALITY MONITORING STATIONS**

SHEET NUMBER
 圖紙編號
 60579757/R04/FIGURE 5.1

This drawing has been prepared for the use of AECOM's client. It may not be used, modified, reproduced or relied upon by third parties, except as agreed by AECOM or as required by law. AECOM accepts no responsibility, and disclaims any liability, whatsoever, to any party, that uses or relies on this drawing without AECOM's express written consent. All measurements must be obtained from the stated dimensions.