


ISO A1 594mm x 841mm
 Approved:
 Checked:
 Designer:
 Project Management Initials:
 Plot File by: Yuxuan.tse, 2021/10/28
 PATH P:\PROJECTS\60579757\DRAWING\REPORT\R04\R04_771.dgn



LEGEND:

- SITE BOUNDARY
- REVISED TRUNK ROAD T4 ALIGNMENT UNDER THE PROJECT
- LAND CONTAMINATION ASSESSMENT AREA UNDER PREVIOUS EIA STUDY (AEIAR-084/2005)
- SITE A UNDER PREVIOUS EIA STUDY (AEIAR-084/2005)

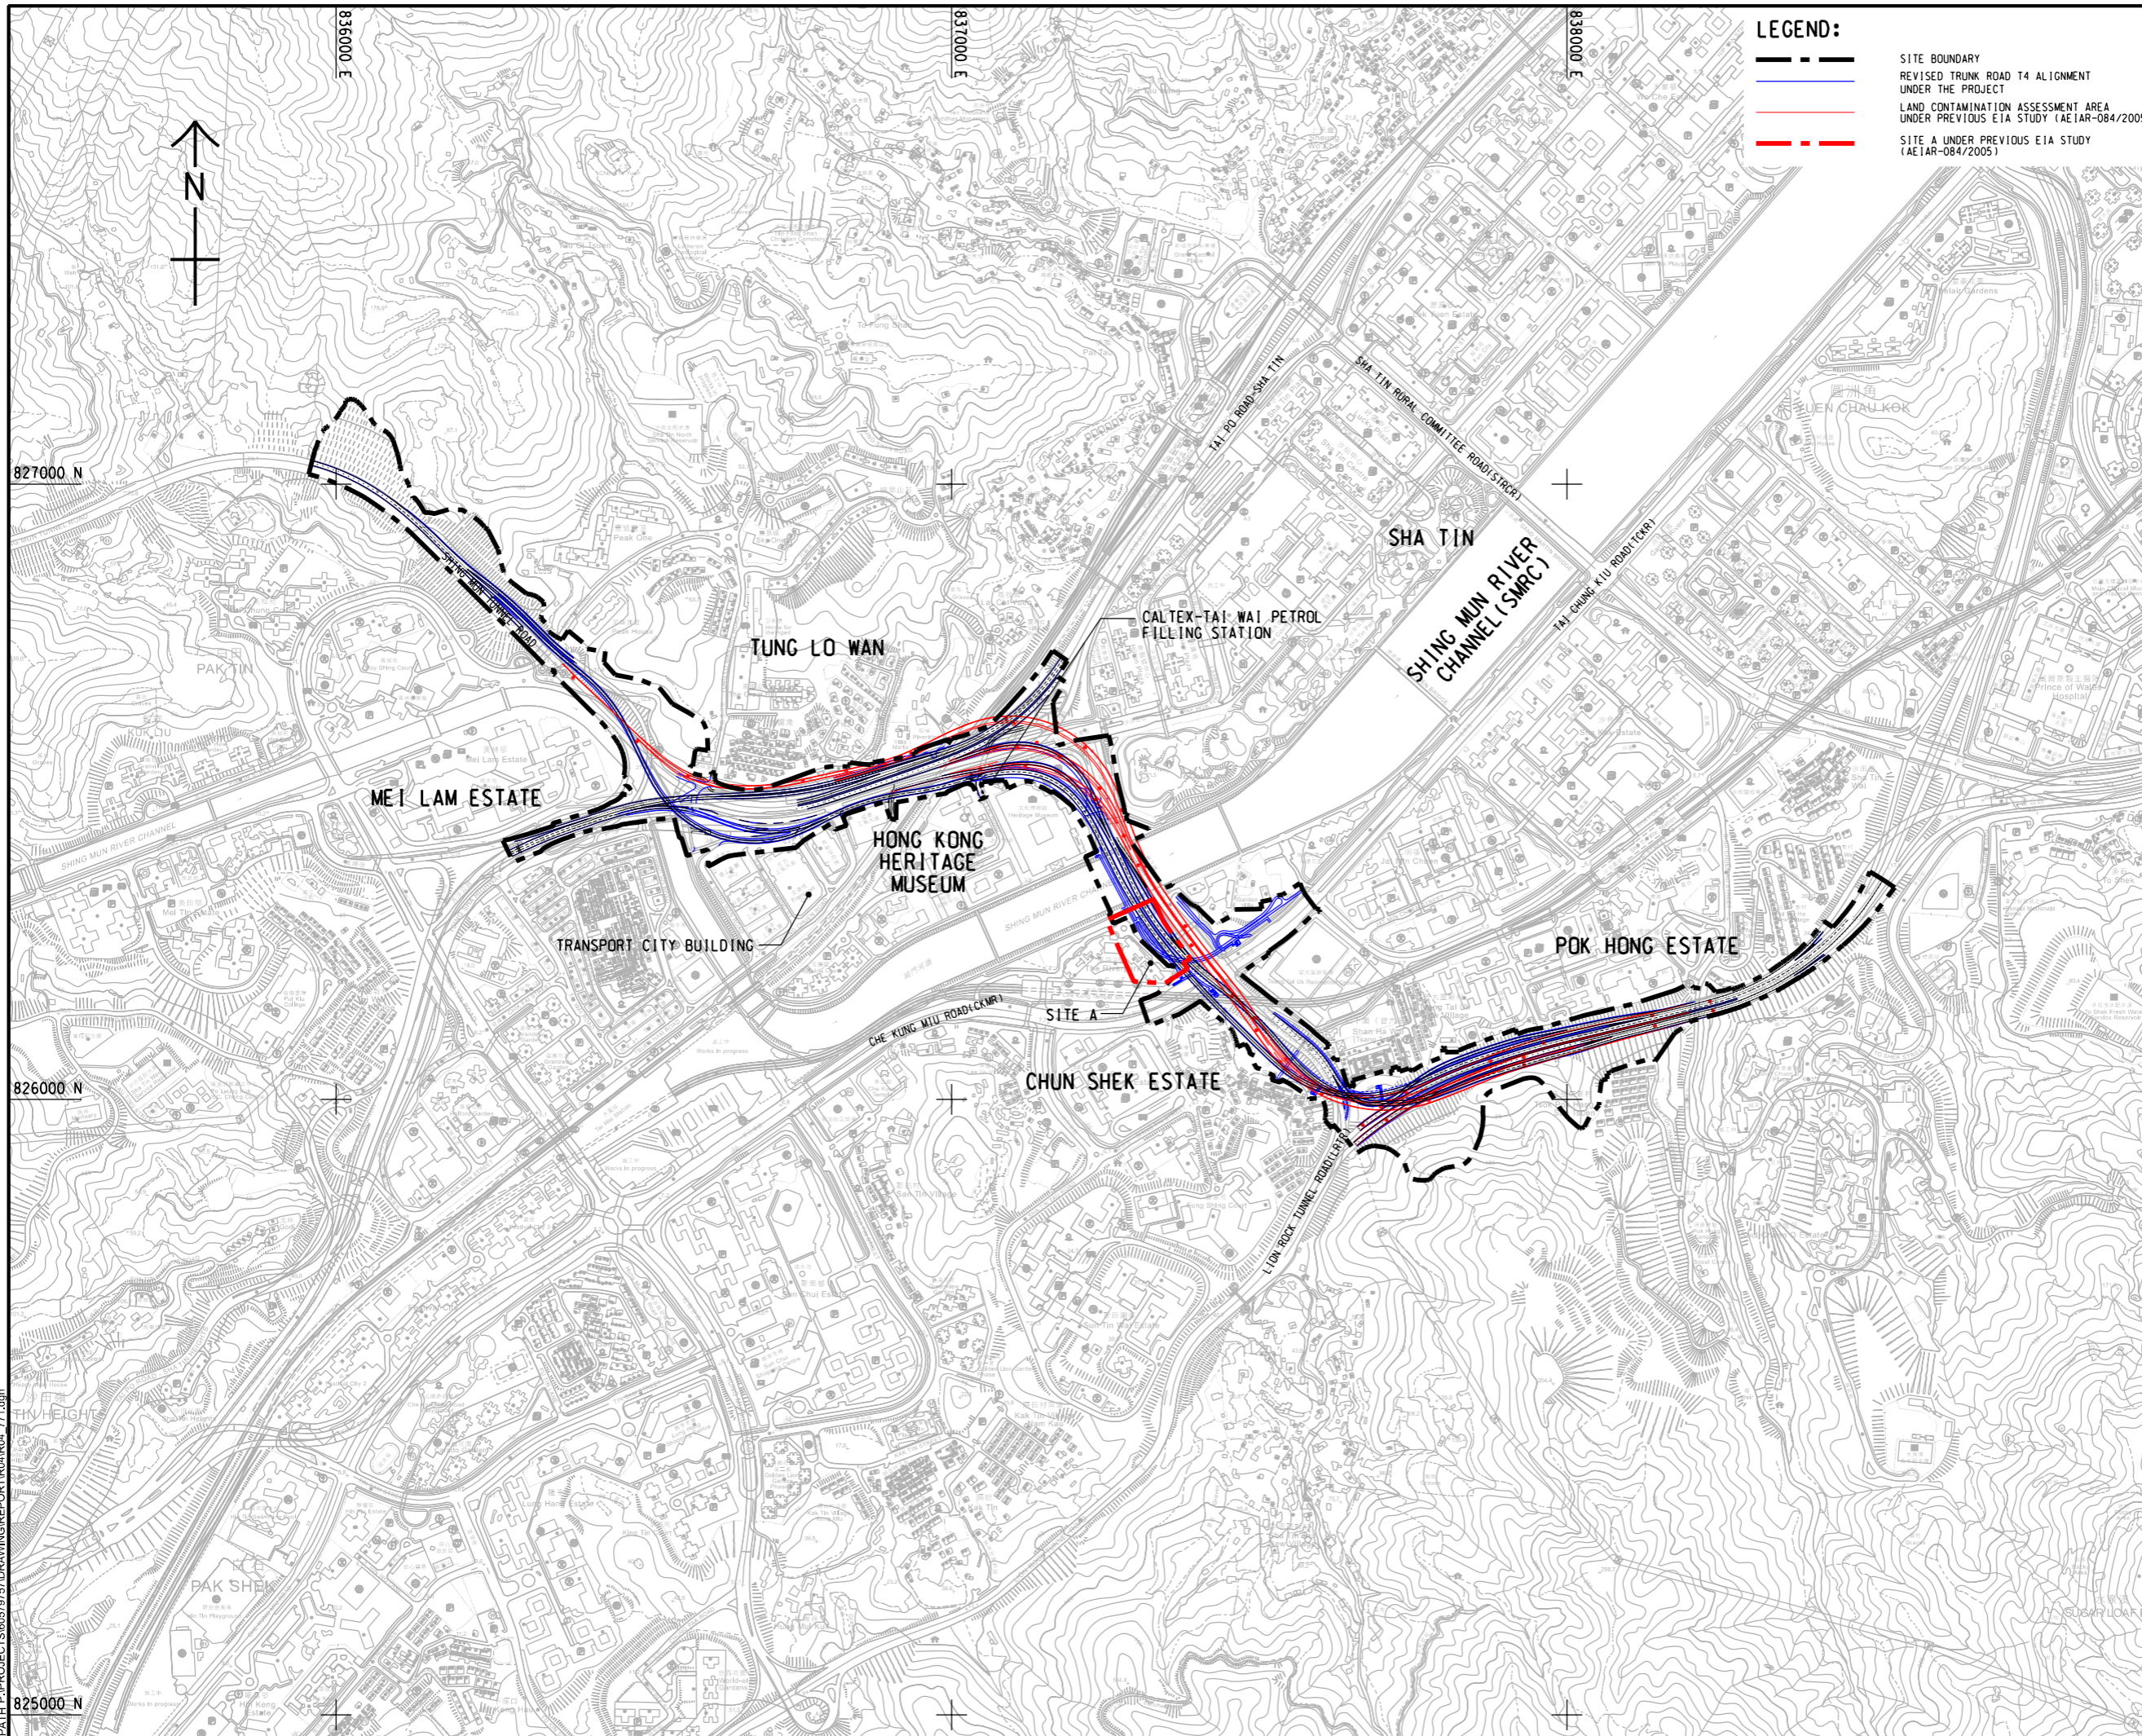

PROJECT
 項目
REVISED TRUNK ROAD T4 IN SHA TIN

CLIENT
 業主
土木工程拓展署
 Civil Engineering and Development Department

CONSULTANT
 顧問公司
 AECOM Asia Company Ltd.
 www.aecom.com

SUB-CONSULTANTS
 分判工程師/顧問公司

ISSUE/REVISION
 修訂

I/R	DATE	DESCRIPTION	CHK.
修訂	日期	內容/描述	核對

STATUS
 階段

SCALE **DIMENSION UNIT**
 比例 尺寸單位
 A3 1 : 10000 METRES

KEY PLAN
 索引圖

PROJECT NO. **AGREEMENT NO.**
 項目編號 協議編號
 60579757 CE8/2018 (HY)

SHEET TITLE
 圖紙名稱
 REVISED TRUNK ROAD T4
 LOCATION PLAN AND LAND
 CONTAMINATION ASSESSMENT AREA
 UNDER PREVIOUS EIA STUDY

SHEET NUMBER
 圖紙編號
 60579757/R04/FIGURE 7.1

This drawing has been prepared for the use of AECOM's client. It may not be used, modified, reproduced or relied upon by third parties, except as agreed by AECOM or as required by law. AECOM accepts no responsibility, and disclaims any liability, whatsoever, for any part, that uses or relies on this drawing, without AECOM's express written consent. All measurements must be obtained from the stated dimensions.