

ISO A1 594mm x 841mm
Approved:
Checked:
Designer:
Project Management Initials:
PHOTO FILE BY: CA/OFA
DATE: 2021/10/28
PATH: P:\PROJECTS\60579757\DRAWING\REPORT\RC4/R04_773.dgn

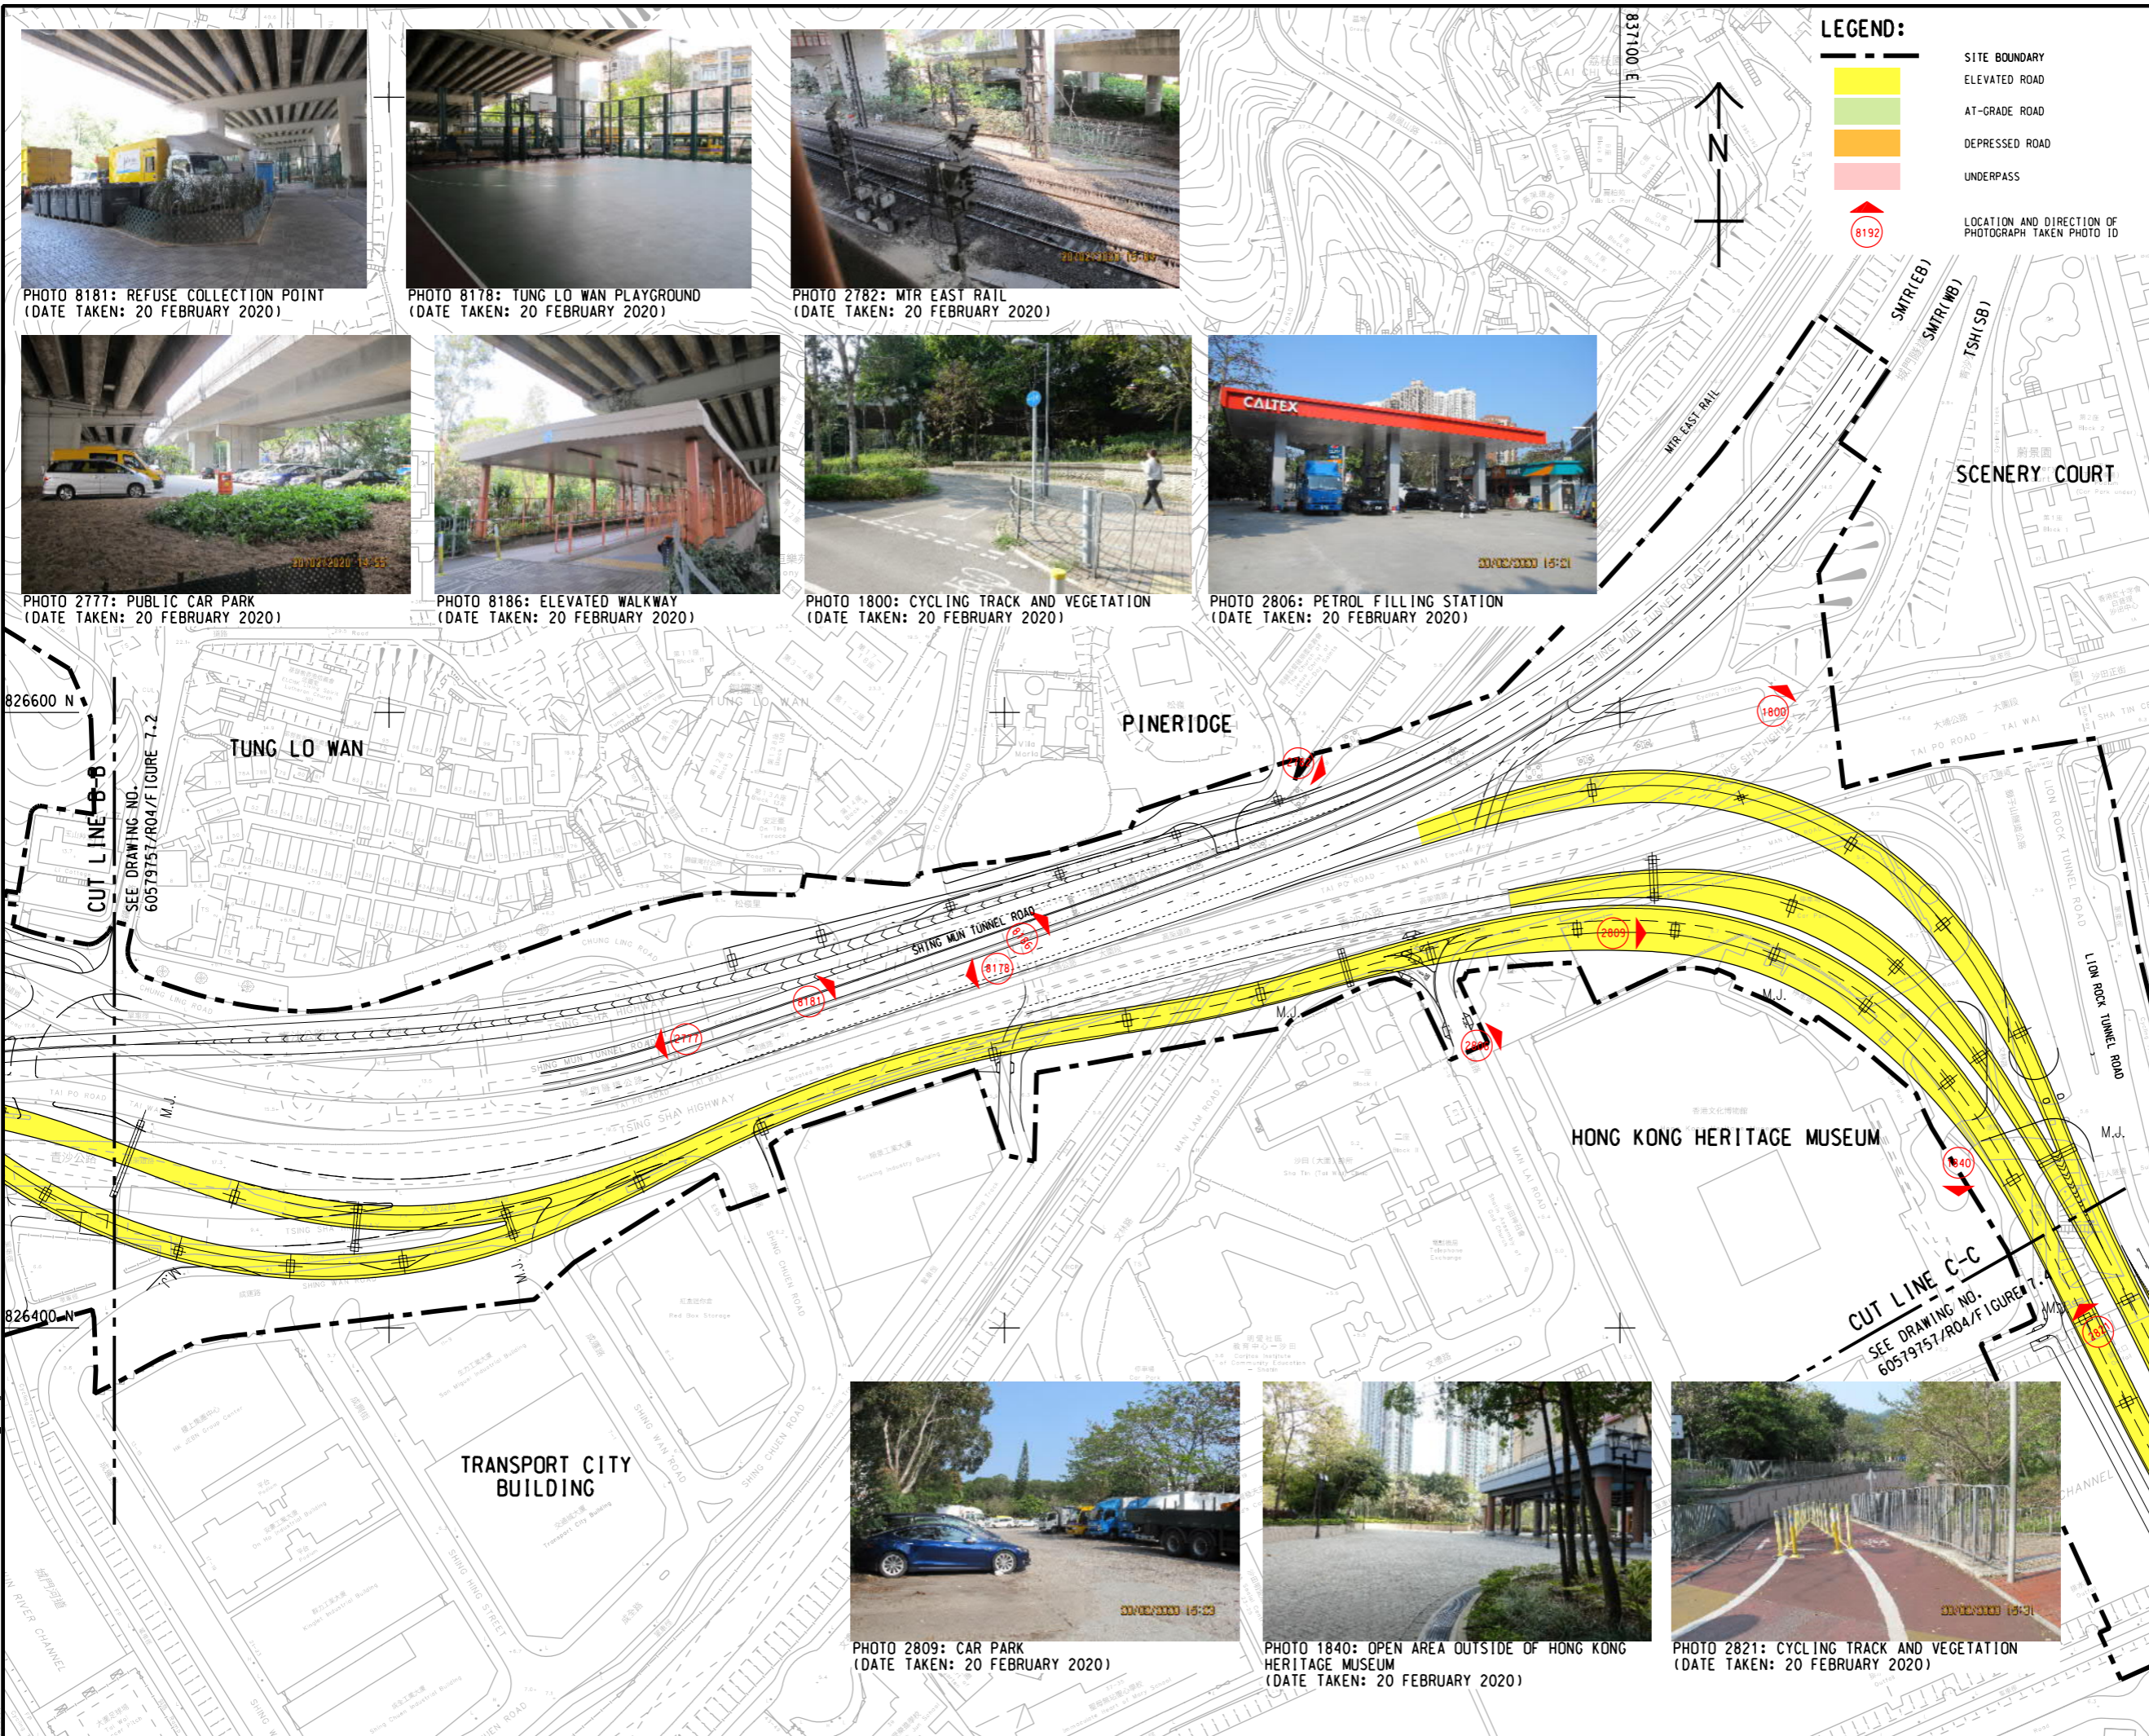


PHOTO 8181: REFUSE COLLECTION POINT
(DATE TAKEN: 20 FEBRUARY 2020)



PHOTO 8178: TUNG LO WAN PLAYGROUND
(DATE TAKEN: 20 FEBRUARY 2020)



PHOTO 2782: MIR EAST RAIL
(DATE TAKEN: 20 FEBRUARY 2020)



PHOTO 2777: PUBLIC CAR PARK
(DATE TAKEN: 20 FEBRUARY 2020)



PHOTO 8186: ELEVATED WALKWAY
(DATE TAKEN: 20 FEBRUARY 2020)



PHOTO 1800: CYCLING TRACK AND VEGETATION
(DATE TAKEN: 20 FEBRUARY 2020)



PHOTO 2806: PETROL FILLING STATION
(DATE TAKEN: 20 FEBRUARY 2020)



PHOTO 2809: CAR PARK
(DATE TAKEN: 20 FEBRUARY 2020)



PHOTO 1840: OPEN AREA OUTSIDE OF HONG KONG HERITAGE MUSEUM
(DATE TAKEN: 20 FEBRUARY 2020)



PHOTO 2821: CYCLING TRACK AND VEGETATION
(DATE TAKEN: 20 FEBRUARY 2020)

LEGEND:

- SITE BOUNDARY
- ELEVATED ROAD
- AT-GRADE ROAD
- DEPRESSED ROAD
- UNDERPASS
- 8192 LOCATION AND DIRECTION OF PHOTOGRAPH TAKEN PHOTO ID

AECOM

PROJECT
項目

**REVISED TRUNK ROAD
T4 IN SHA TIN**

CLIENT
業主

CEDD 土木工程拓展署
Civil Engineering and
Development Department

CONSULTANT
顧問公司

AECOM Asia Company Ltd.
www.aecom.com

SUB-CONSULTANTS
分判工程顧問公司

ISSUE/REVISION


IR	DATE	DESCRIPTION	CHK.

STATUS
階段

SCALE 比例
A3 1 : 2000

DIMENSION UNIT 尺寸單位
METRES

KEY PLAN 索引圖
A3 1 : 100000

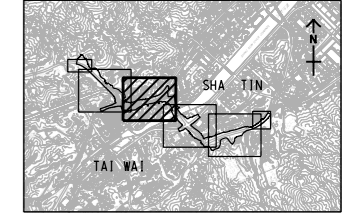

PROJECT NO. 項目編號
60579757

AGREEMENT NO. 協議編號
CE8/2018 (HY)

SHEET TITLE 圖紙名稱
PHOTOGRAPHIC RECORDS OF
SITE RECONNAISSANCE

SHEET 2 OF 4

SHEET NUMBER 圖紙編號
60579757/R04/FIGURE 7.3

This drawing has been prepared for the use of AECOM's client. It may not be used, modified, reproduced or relied upon by third parties, except as agreed by AECOM or as required by law. AECOM accepts no responsibility, liability, whatsoever, for any part, that is used or relied on in this drawing without AECOM's express written consent. All measurements must be obtained from the stated dimensions.