


ISO A1 594mm x 841mm  
 Approved:  
 Checked:  
 Designer:  
 Project Management Initials:

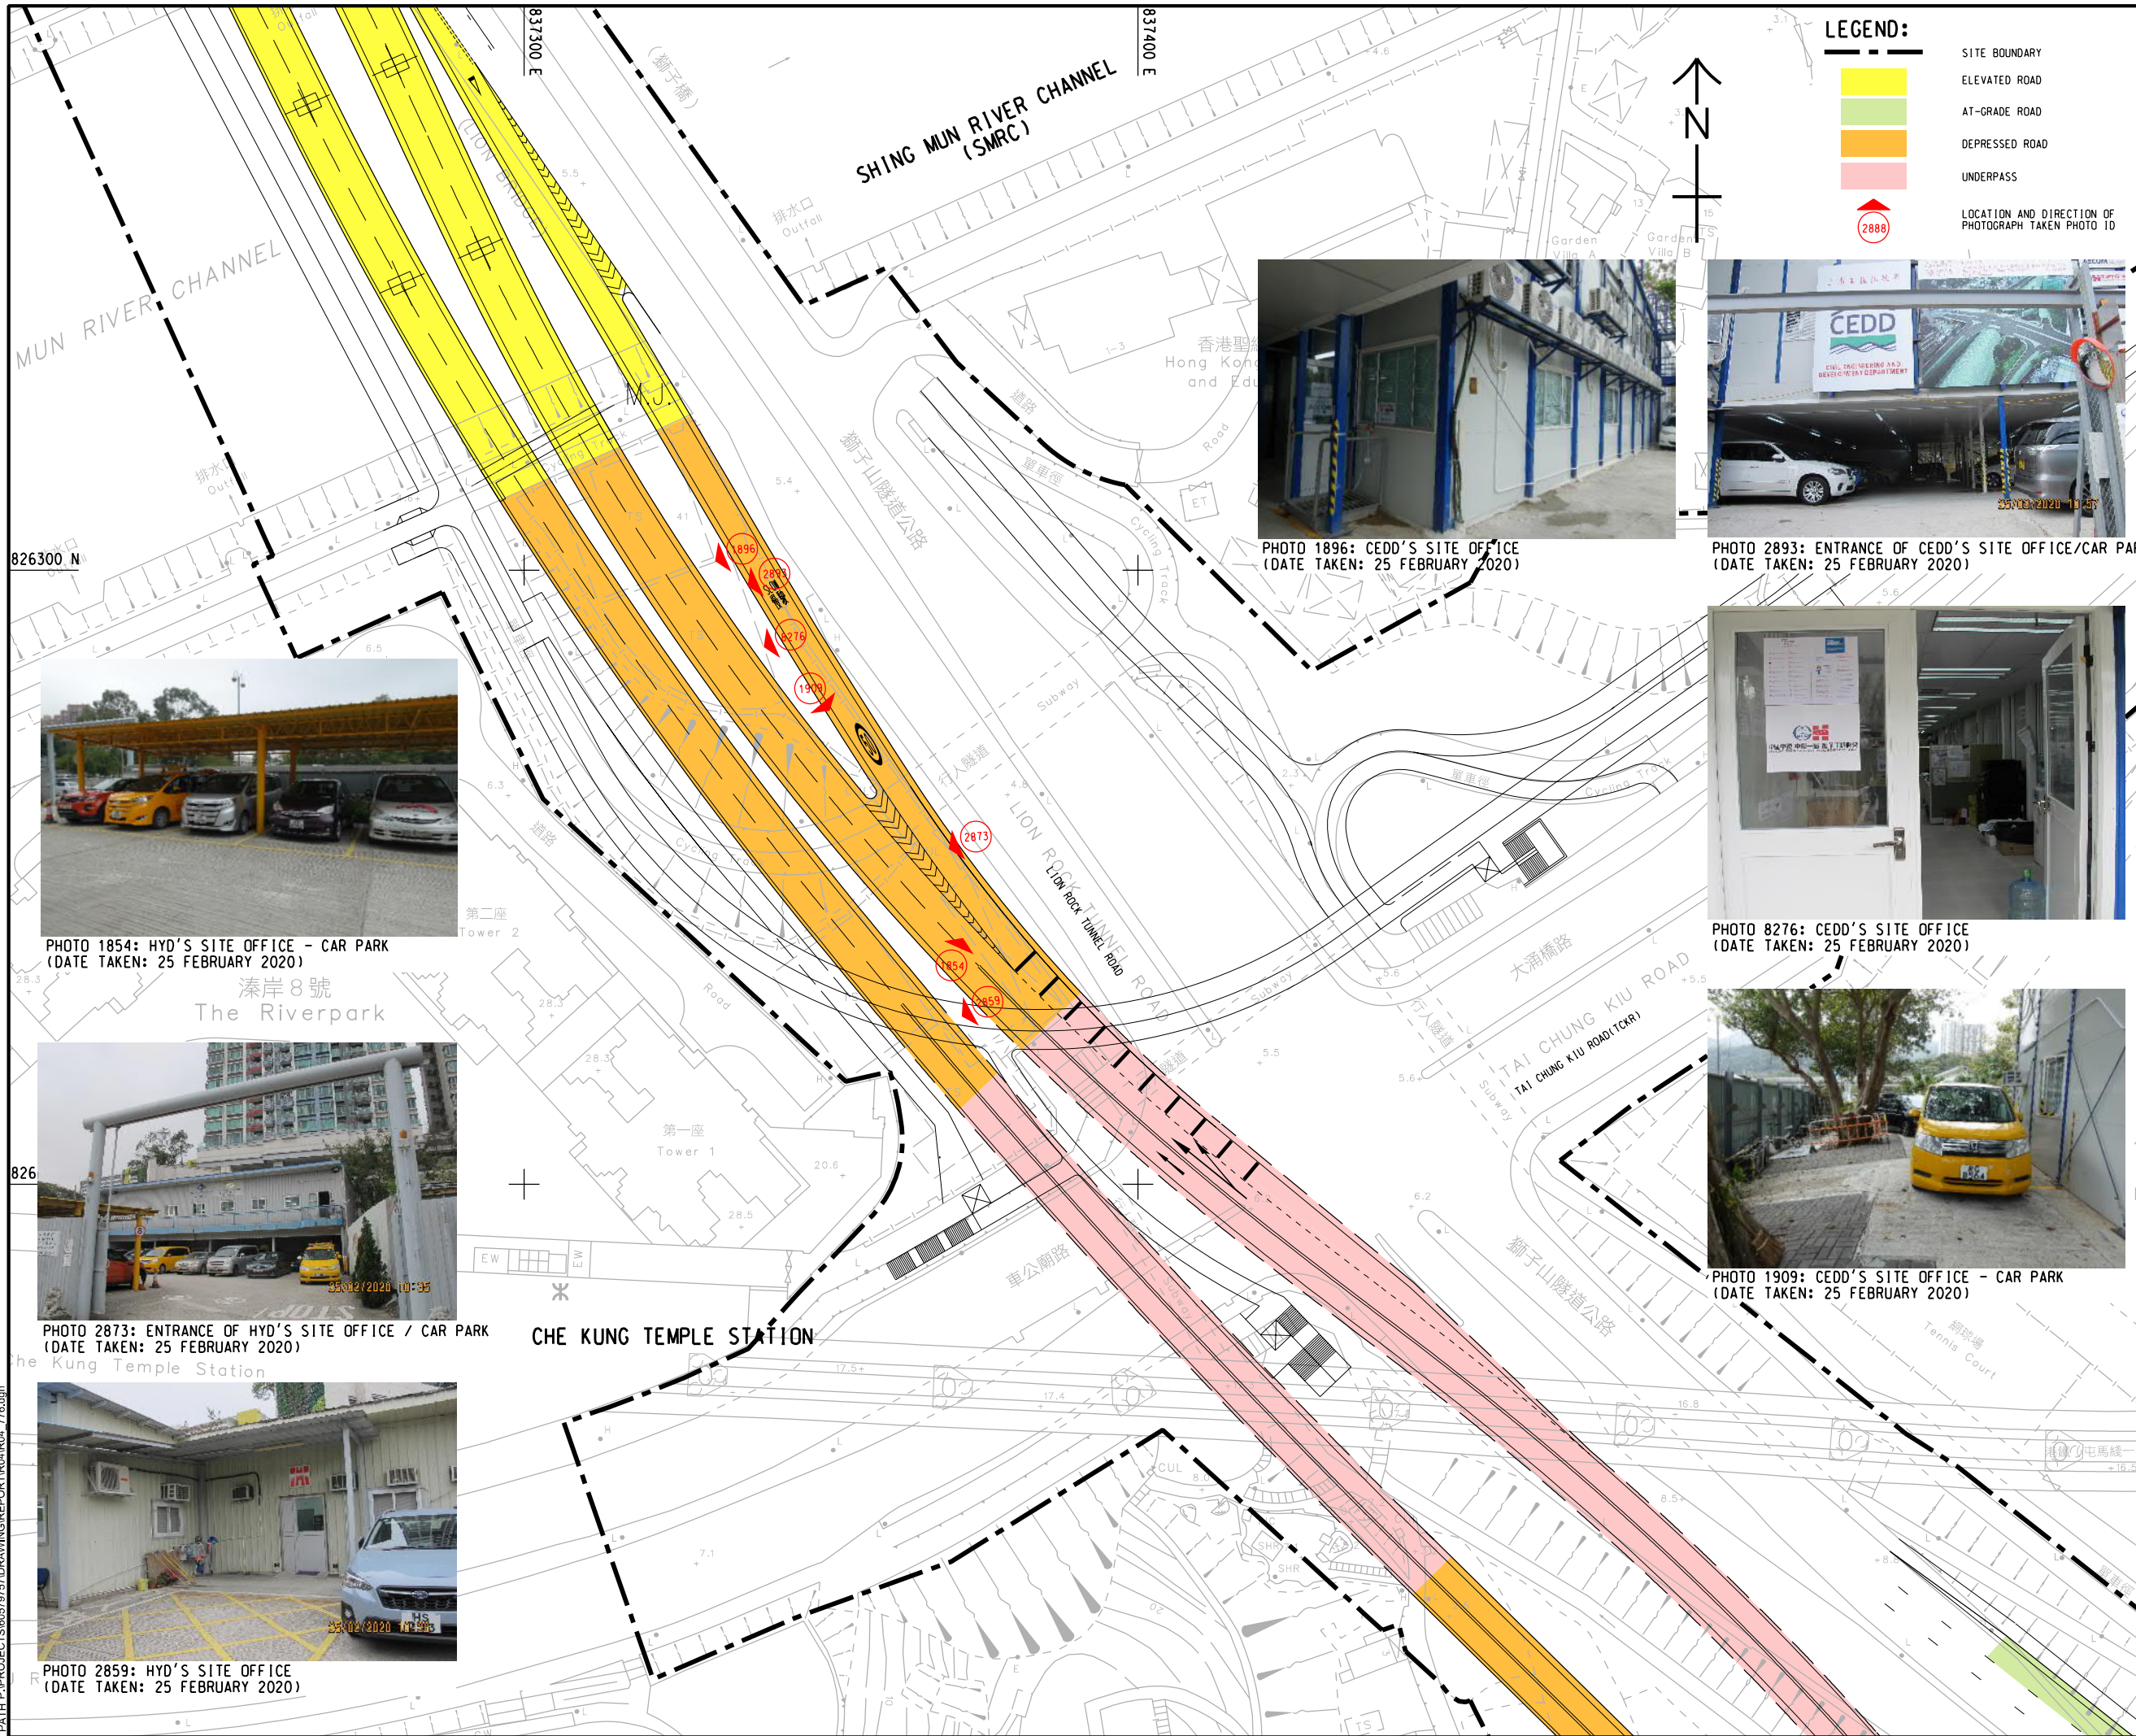

**LEGEND:**

- SITE BOUNDARY
- ELEVATED ROAD
- AT-GRADE ROAD
- DEPRESSED ROAD
- UNDERPASS
- 2888
 LOCATION AND DIRECTION OF PHOTOGRAPH TAKEN PHOTO ID



PHOTO 1896: CEDD'S SITE OFFICE (DATE TAKEN: 25 FEBRUARY 2020)



PHOTO 2893: ENTRANCE OF CEDD'S SITE OFFICE / CAR PARK (DATE TAKEN: 25 FEBRUARY 2020)



PHOTO 1854: HYD'S SITE OFFICE - CAR PARK (DATE TAKEN: 25 FEBRUARY 2020)



PHOTO 8276: CEDD'S SITE OFFICE (DATE TAKEN: 25 FEBRUARY 2020)



PHOTO 2873: ENTRANCE OF HYD'S SITE OFFICE / CAR PARK (DATE TAKEN: 25 FEBRUARY 2020)



PHOTO 1909: CEDD'S SITE OFFICE - CAR PARK (DATE TAKEN: 25 FEBRUARY 2020)



PHOTO 2859: HYD'S SITE OFFICE (DATE TAKEN: 25 FEBRUARY 2020)

**ISSUE/REVISION**

IR	DATE	DESCRIPTION	CHK.

**STATUS**

預設

**SCALE**      **DIMENSION UNIT**

A3 1: 1000      METRES

**KEY PLAN**      A3 1: 100000



Plot File by: CA/CPA      2021/10/28  
 PATH: P:\PROJECTS\60579757\DRAWING\REPORT\R04R04\_776.dgn

This drawing has been prepared for the use of AECOM's client. It may not be used, modified, reproduced or relied upon by third parties, except as agreed by AECOM or as required by law. AECOM accepts no responsibility, and denies any liability, whatsoever, for any part, that is used or relied on in this drawing without AECOM's express written consent. All measurements must be obtained from the stated dimensions.