


ISO A1 594mm x 841mm
Approved:
Checked:
Designer:
Project Management Initials:
828000 N
826500 N
825000 N
2021.10.2
C:\PROJECTS\60579757\DRAWING\REPORT\R04R04_723.dgn

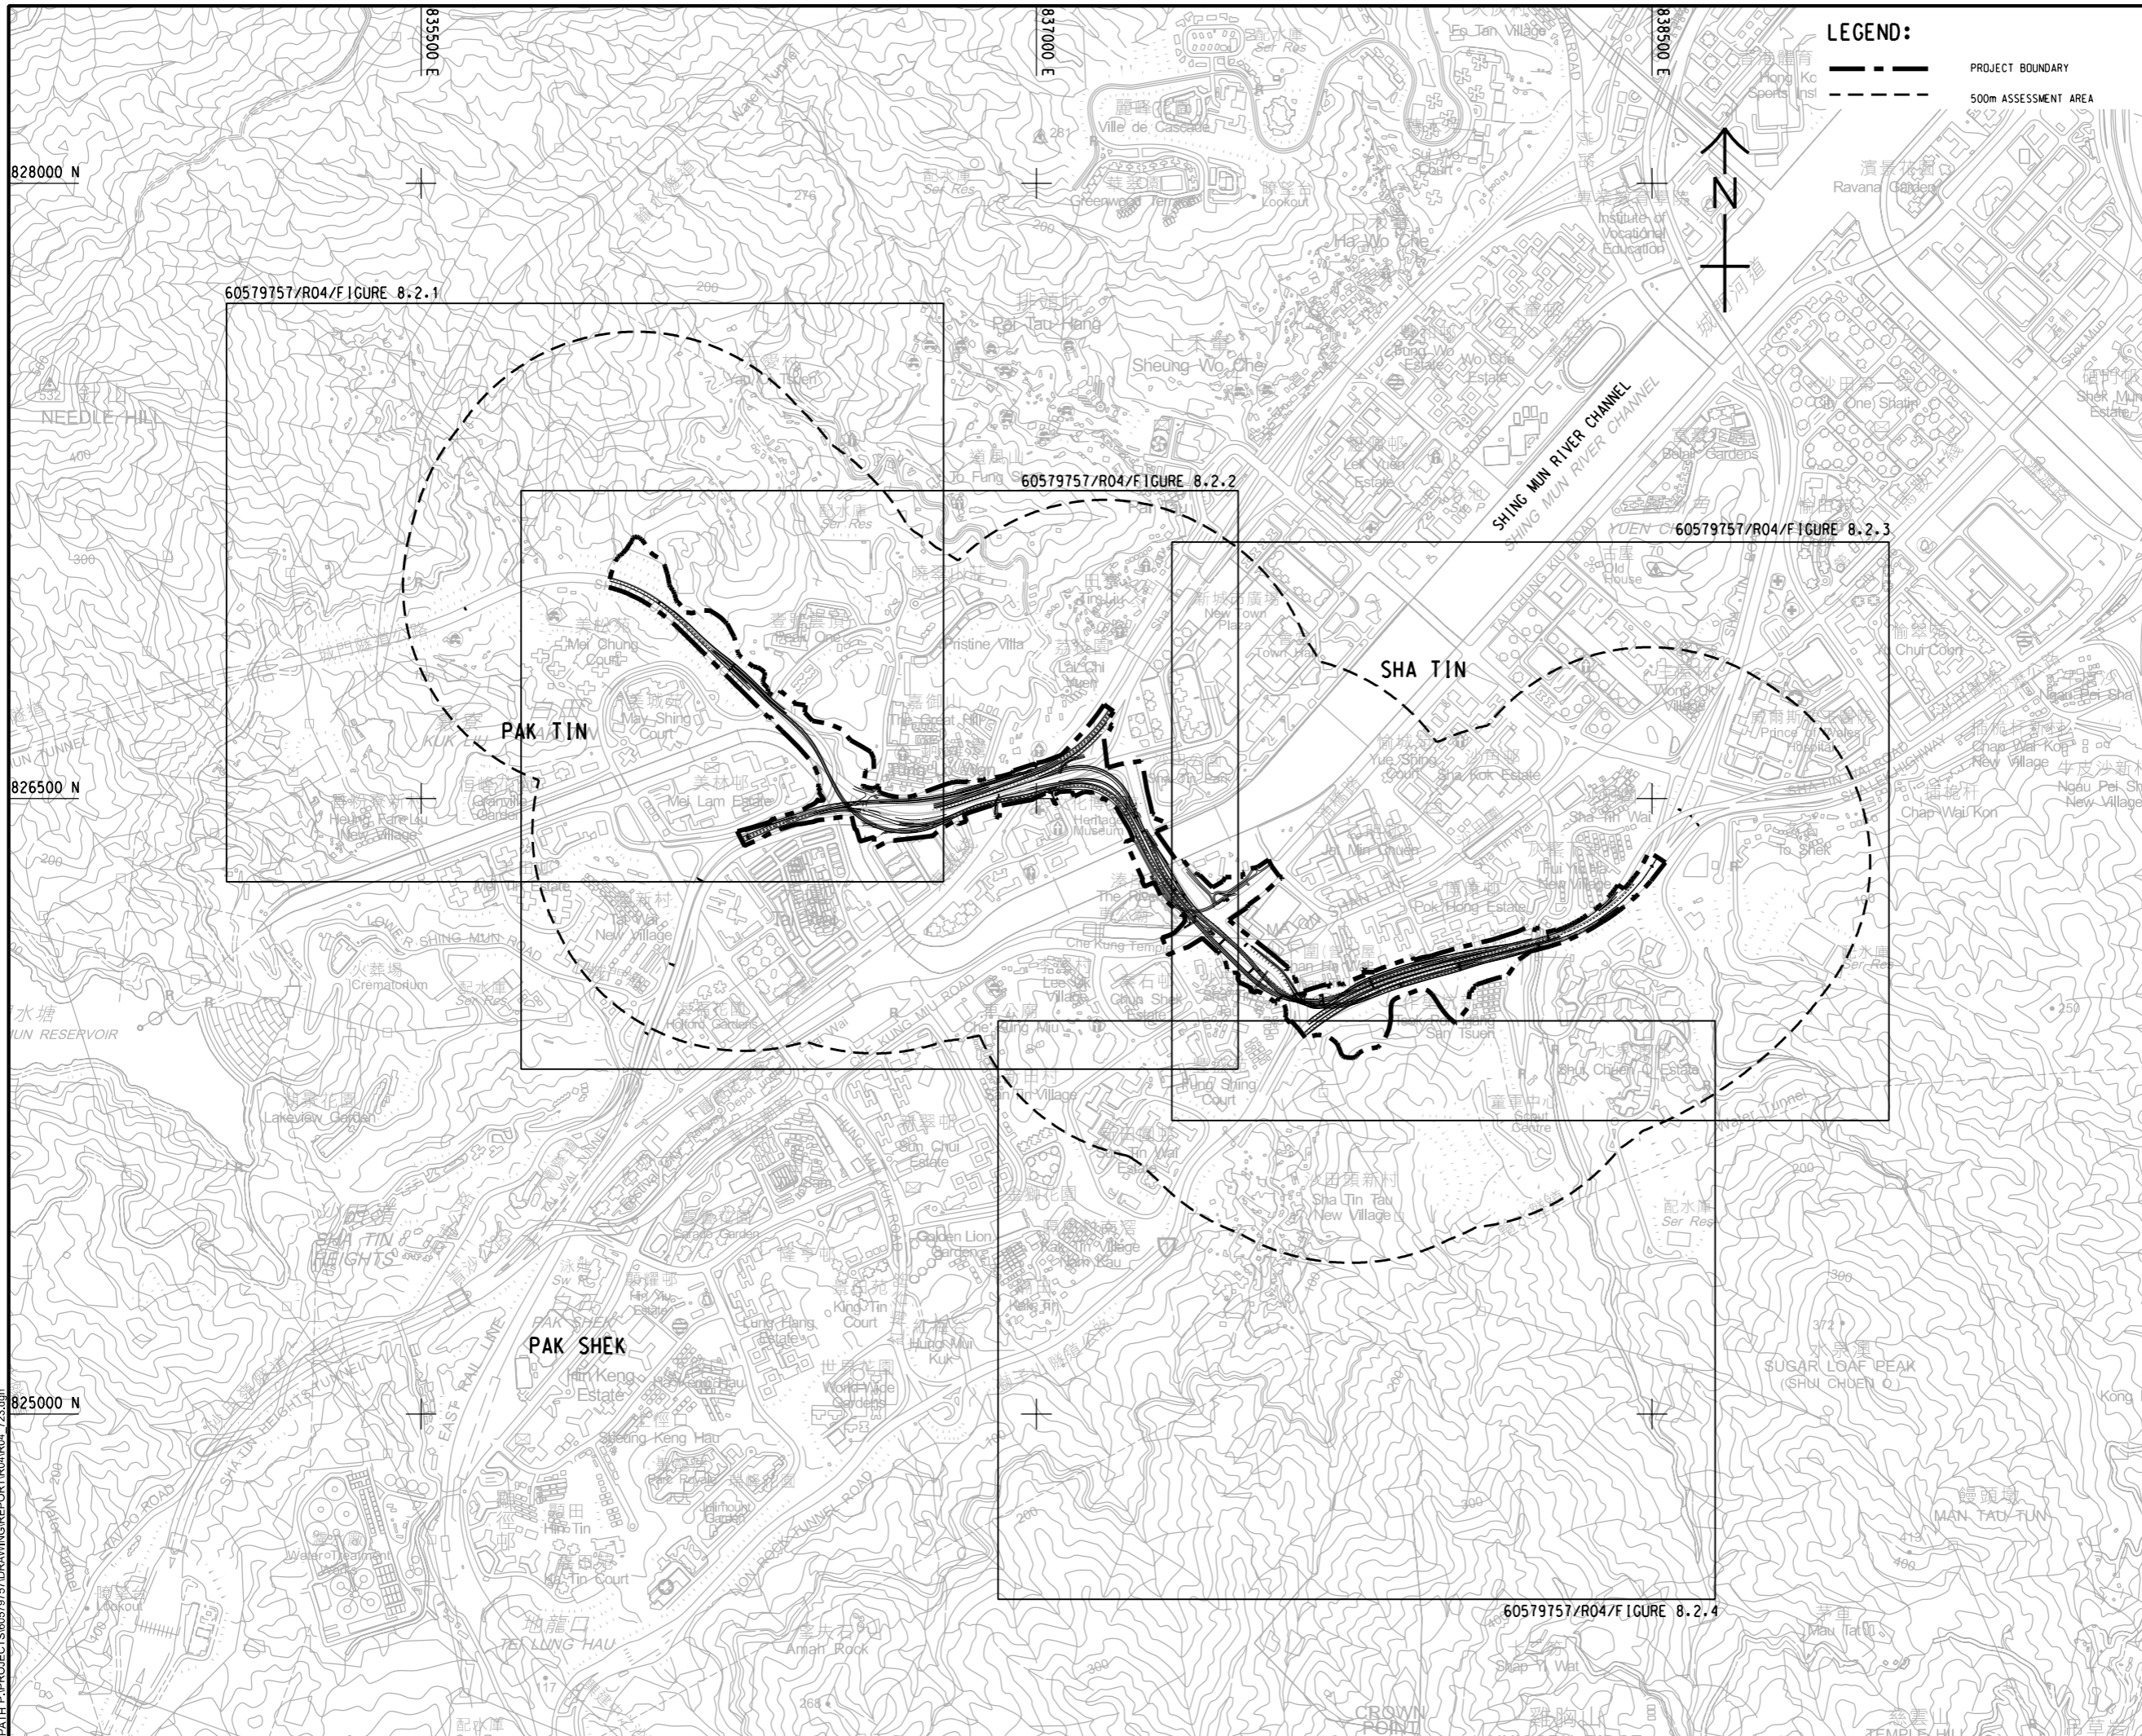

LEGEND:

--- PROJECT BOUNDARY

--- 500m ASSESSMENT AREA

AECOM

PROJECT
項目

**REVISED TRUNK ROAD
T4 IN SHA TIN**

CLIENT
業主

CEDD 土木工程拓展署
Civil Engineering and
Development Department

CONSULTANT
土庫顧問公司

AECOM Asia Company Ltd.
www.aecom.com

SUB-CONSULTANTS
分判工程顧問公司

ISSUE/REVISION

IR	DATE	DESCRIPTION	CHK.

STATUS
階段

SCALE
比例

A3 1 : 15000

DIMENSION UNIT
尺寸單位

METRES

KEY PLAN
索引圖

PROJECT NO.
項目編號

60579757

AGREEMENT NO.
協議編號

CE8/2018 (HY)

SHEET TITLE
圖紙名稱

HABITAT MAP AND LOCATIONS
OF SPECIES OF CONSERVATION
IMPORTANCE - KEY PLAN

SHEET NUMBER
圖紙編號

60579757/R04/FIGURE 8.2

This drawing has been prepared for the use of AECOM's client. It may not be used, modified, reproduced or relied upon by third parties, except as agreed by AECOM or as required by law. AECOM accepts no responsibility, and disclaims any liability, whatsoever, to any party, that uses or relies on this drawing without AECOM's express written consent. All measurements must be obtained from the stated dimensions.