


ISO A1 594mm x 841mm  
Approved:  
Checked:  
Designer:  
Project Management Initials:

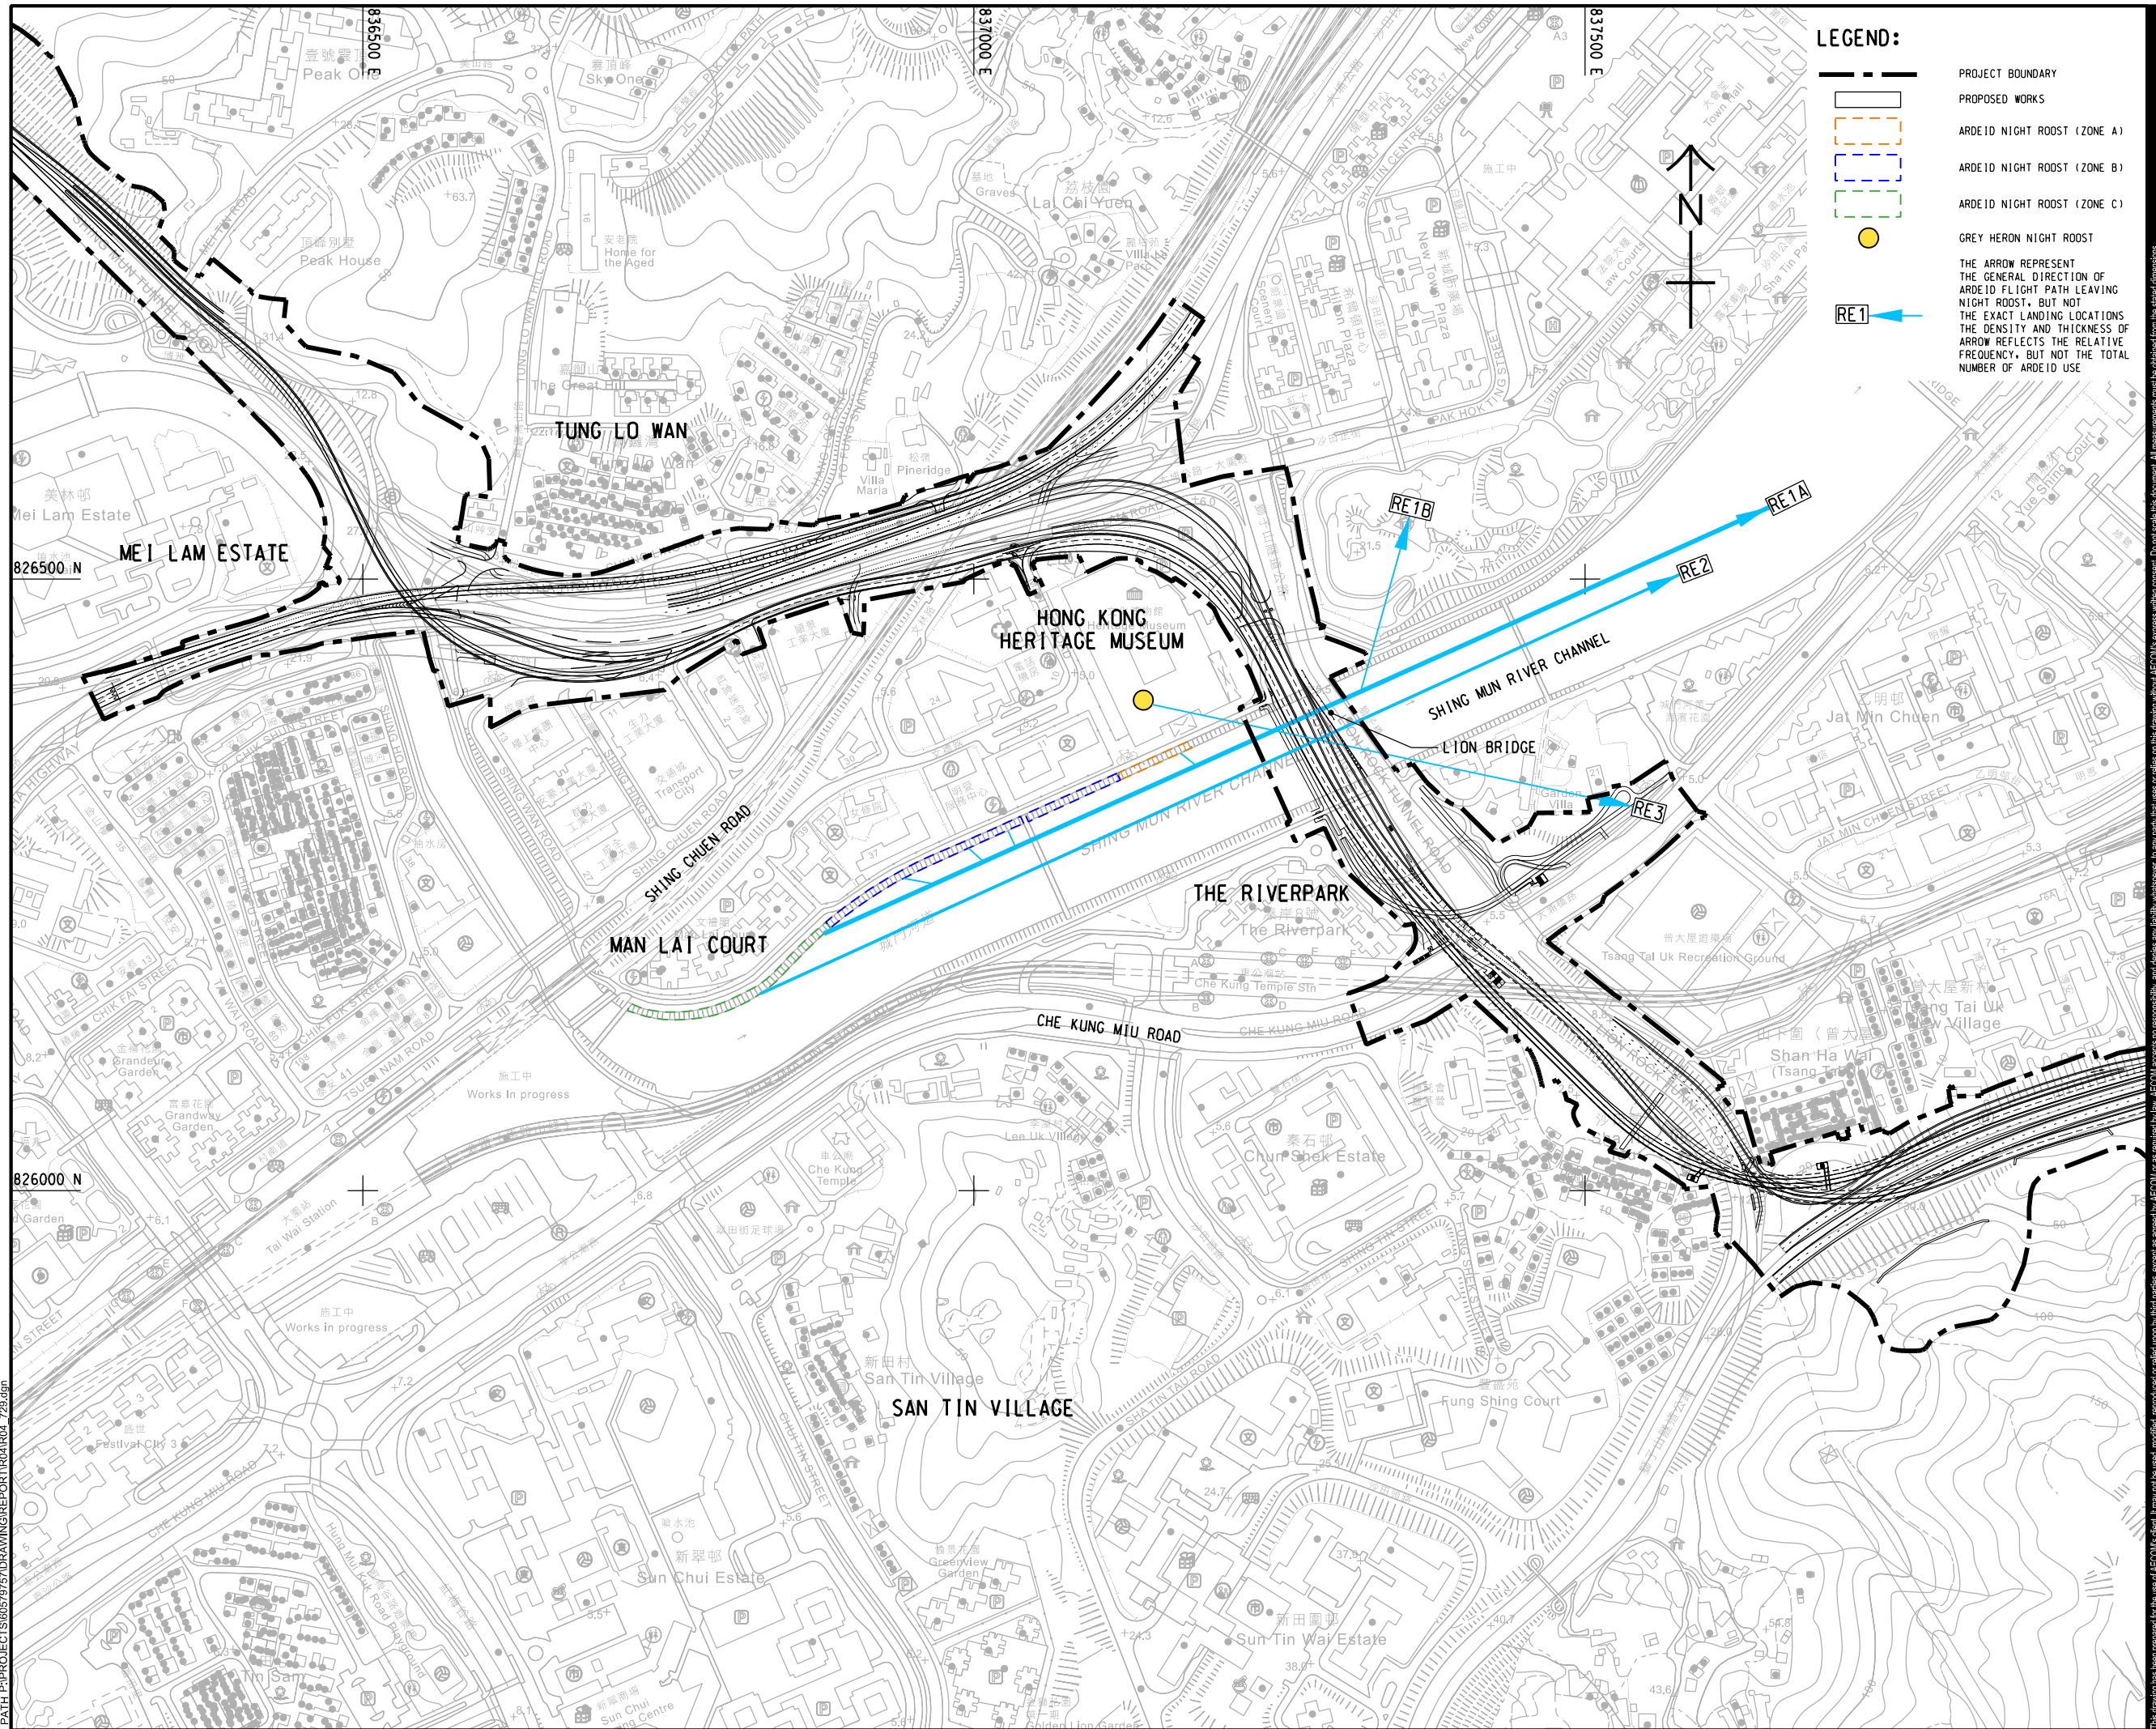

**LEGEND:**

- PROJECT BOUNDARY
- PROPOSED WORKS
- ARDEID NIGHT ROOST (ZONE A)
- ARDEID NIGHT ROOST (ZONE B)
- ARDEID NIGHT ROOST (ZONE C)
- GREY HERON NIGHT ROOST

THE ARROW REPRESENT THE GENERAL DIRECTION OF ARDEID FLIGHT PATH LEAVING NIGHT ROOST, BUT NOT THE EXACT LANDING LOCATIONS. THE DENSITY AND THICKNESS OF ARROW REFLECTS THE RELATIVE FREQUENCY, BUT NOT THE TOTAL NUMBER OF ARDEID USE.

RE1 →

**AECOM**

**PROJECT**  
REVISED TRUNK ROAD T4 IN SHA TIN

**CLIENT**  
土木工程拓展署  
Civil Engineering and Development Department

**CONSULTANT**  
AECOM Asia Company Ltd.  
www.aecom.com

**SUB-CONSULTANTS**  
分判工程顧問公司

**ISSUE/REVISION**

IR	DATE	DESCRIPTION	CHK.

**STATUS**  
擬定

**SCALE**  
A3 1:5000

**DIMENSION UNIT**  
METRES

**KEY PLAN**  
索引圖

**PROJECT NO.**  
60579757

**AGREEMENT NO.**  
CE8/2018 (HY)

**SHEET TITLE**  
FLIGHT PATH OF ROOSTING ARDEIDS ACROSS THE PROJECT BOUNDARY

**SHEET NUMBER**  
60579757/R04/FIGURE 8.4.1

This drawing has been prepared for the use of AECOM's client. It may not be used, modified, reproduced or relied upon by third parties, except as agreed by AECOM in writing. AECOM accepts no responsibility, and disclaims any liability, whatsoever, for any part, that is used or relied on in this drawing without AECOM's express written consent. All measurements must be obtained from the stated dimensions.