


ISO A1 594mm x 841mm
Approved:
Checked:
Designer:
Project Management Initials:

NOTE:
1. THIS DRAWING TO BE READ IN CONJUNCTION WITH DRAWING NO. 60579757/R04/FIGURE 8.5.1 TO FIGURE 8.5.4.

- LEGEND:**
- 500m ASSESSMENT AREA
 - PROJECT BOUNDARY
 - PERMANENTLY AFFECTED AREA
 - TEMPORARILY AFFECTED AREA
 - ARDEID NIGHT ROOST AND PRE-ROOST AREA
 - LION ROCK COUNTRY PARK
 - WOODLAND
 - MIXED WOODLAND
 - SHRUBLAND
 - PLANTATION
 - GRASSLAND
 - VILLAGE/ORCHARD
 - NATURAL WATERCOURSE
 - MODIFIED WATERCOURSE
 - ACTIVE AGRICULTURAL LAND
 - ABANDONED AGRICULTURAL LAND
 - DEVELOPED AREA
 - POND

- SPECIES OF CONSERVATION IMPORTANCE**
- P1 BUTULANG CANTHIUM
 - P1* GROUP OF BUTULANG CANTHIUM
 - P2 INCENSE TREE
 - P3 LUOFUSHAN JOINT-FIR
 - P4 HONG KONG PAVETTA
 - P5 LAMB OF TARTARY
 - P6 HONG KONG EAGLE'S CLAW
 - P7 SMALL PERSIMMON
 - P8 HAIRY-FRUITED ORMOSIA
 - P9 IXONANTHES
 - P10 ATLANTHUS
 - P11 RHODODENDRON SPP
 - A1 COLLARED SCOPS-OWL
 - A2 BLACK-CAPPED KINGFISHER
 - A3 GREAT EGRET
 - A4 LITTLE EGRET
 - A5 GREY HERON
 - A6 STRIATED HERON
 - A7 BLACK-CROWNED NIGHT HERON
 - A8 PYGMY WREN-BABBLER
 - A9 LITTLE GREBE
 - A10 CHINESE POND HERON
 - A11 CHINESE HWAMEI
 - B1 DARK SWIFT
 - B2 METALLIC CERULEAN
 - B3 FORGET-ME-NOT
 - D1 EMERALD CASCADER
 - D1* EMERALD CASCADER (LARVAE)
 - D2* TIGER HAWKER (LARVAE)
 - H1 LESSER SPINY FROG
 - H1* LESSER SPINY FROG (TADPOLE)
 - H2 FOUR-CLAWED GECKO
 - H3 TAIWAN KUKRI SNAKE
 - H4 INDIAN FOREST SKINK
 - H5 ENHYDRIS SP.
 - H6 CHINESE WATER DRAGON
 - M1 JAPANESE PIPISTRELLE
 - M2 SHORT-NOSED FRUIT BAT
 - M3 LEAST PIPISTRELLE
 - M4 PALLAS'S SQUIRREL
 - M5 RHESUS MACAQUE
 - M6 CHINESE PIPISTRELLE
 - M7 CHINESE NOCTULE
 - F1 *CRYPTOPTAMON ANACOLUTON*
 - F2 PREDACEOUS CHUB

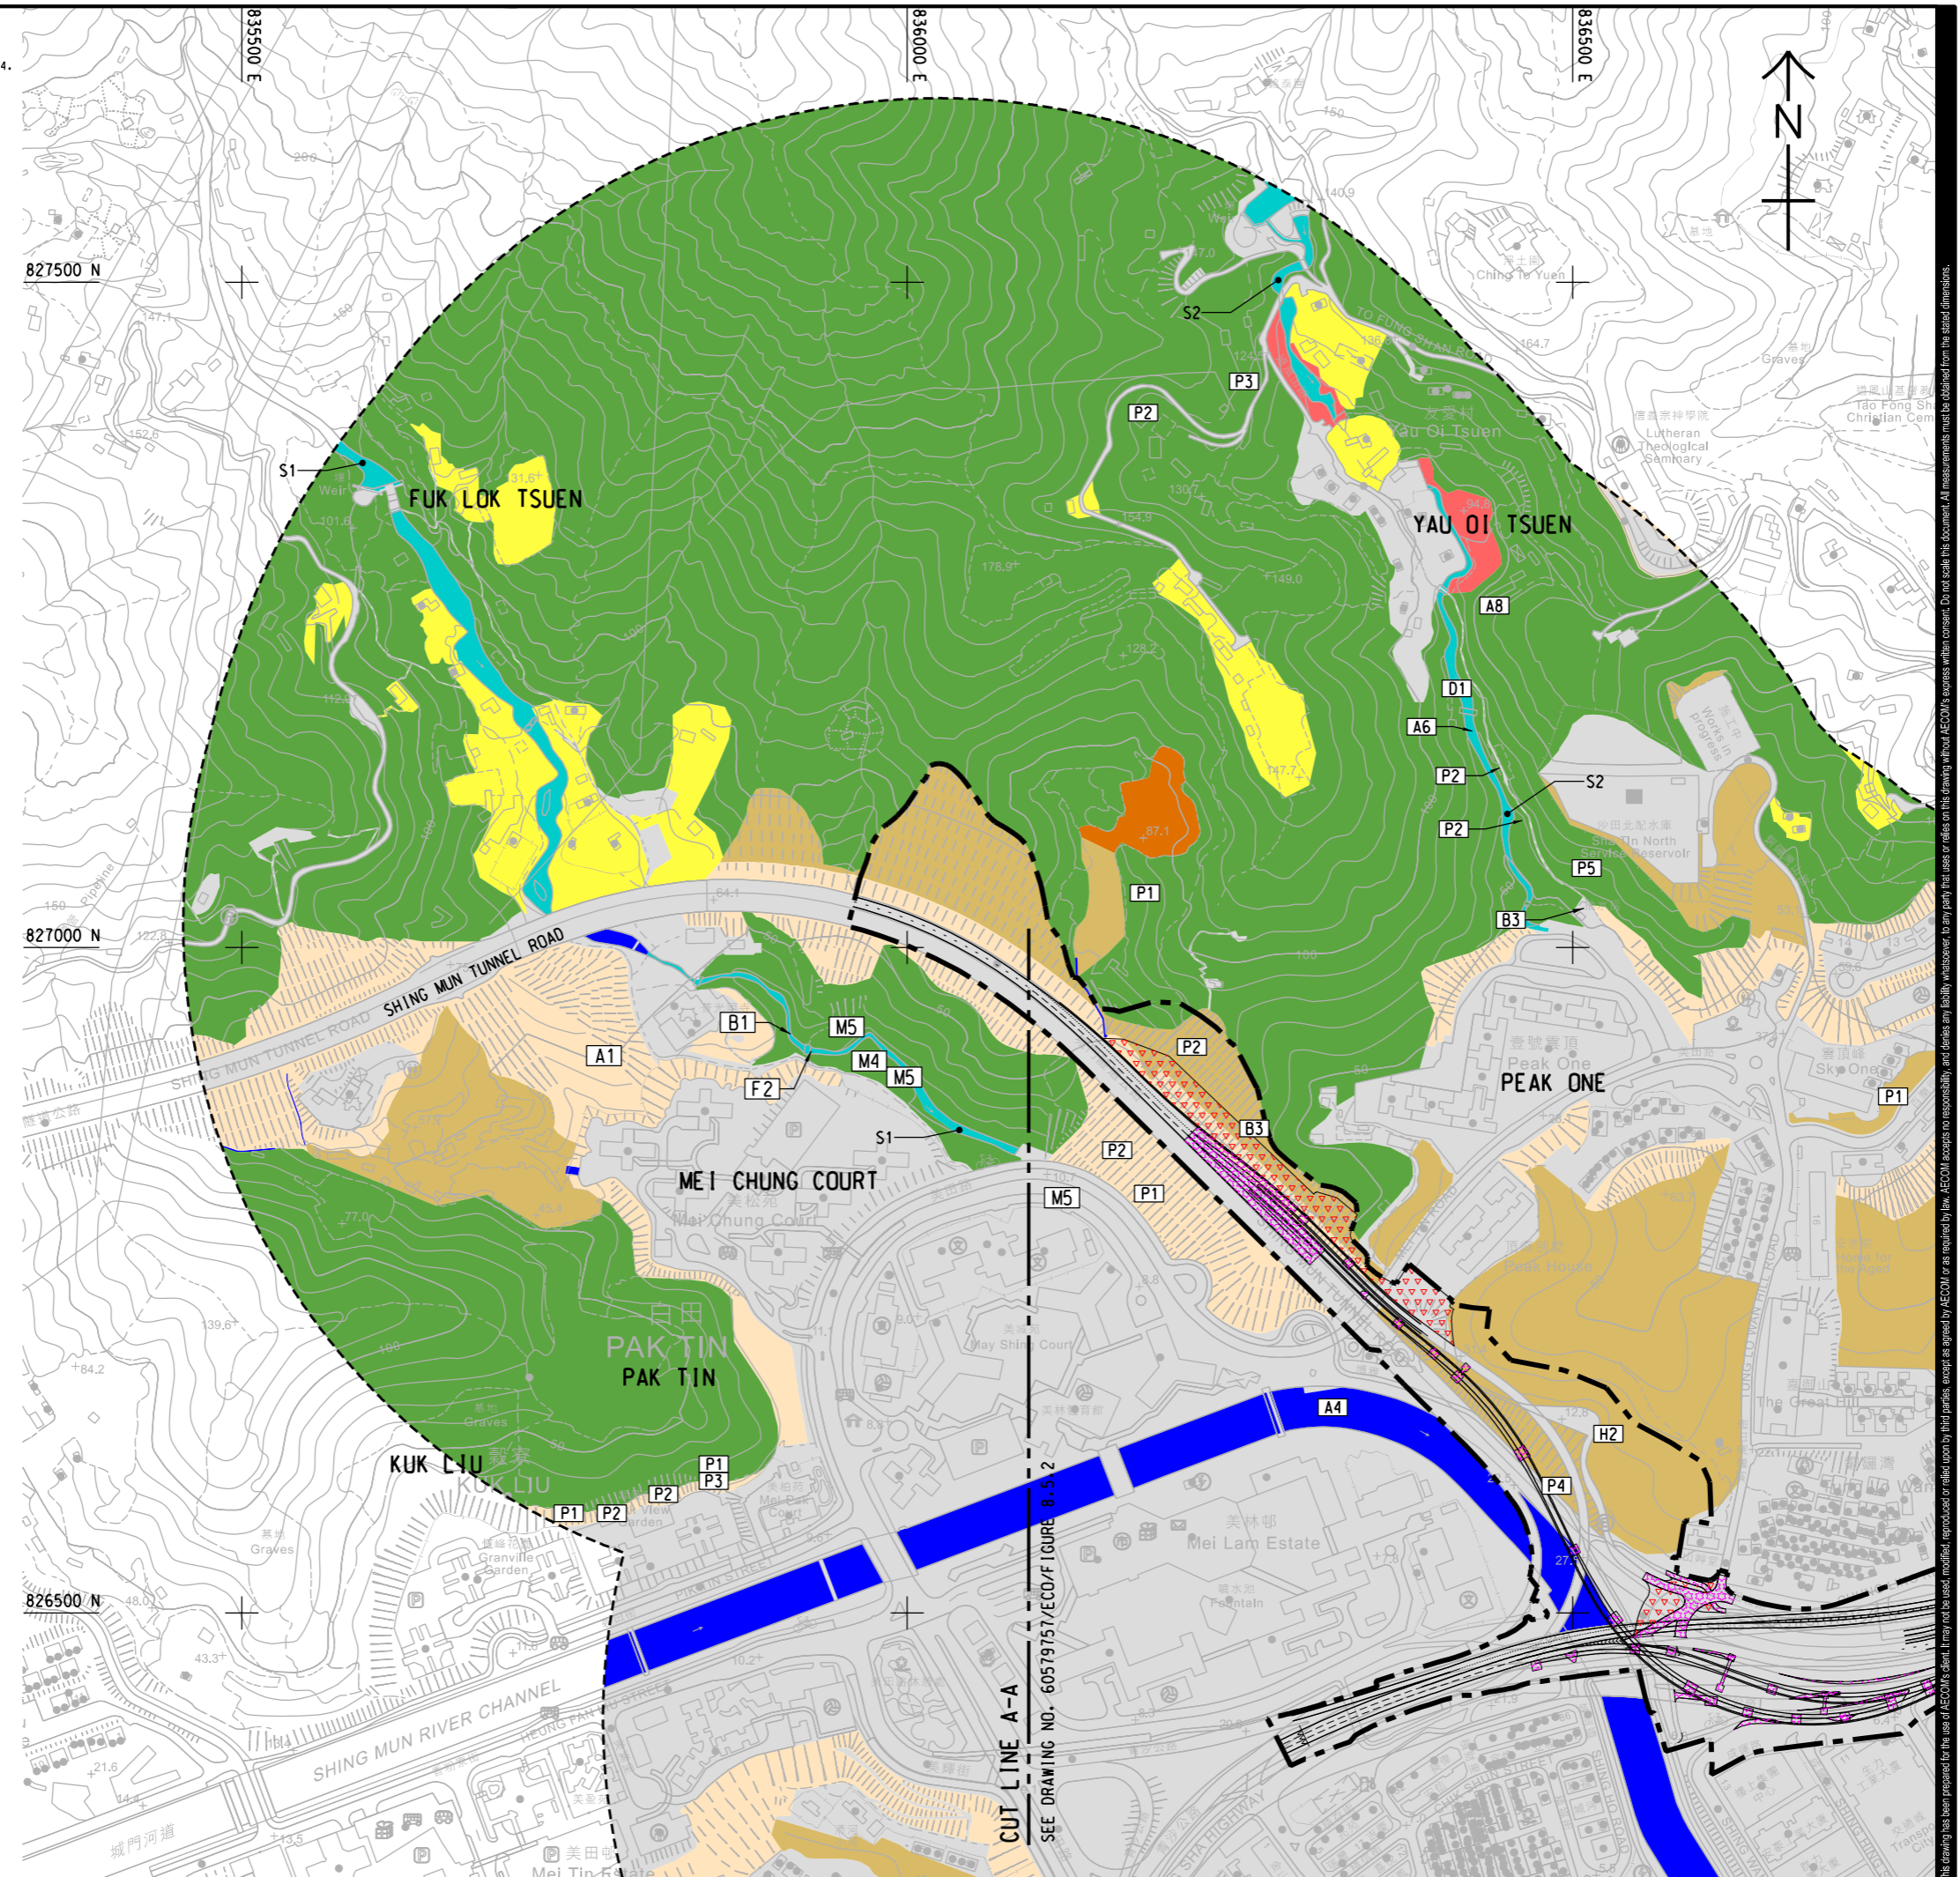

AECOM

PROJECT
REVISED TRUNK ROAD
T4 IN SHA TIN

CLIENT
土木工程拓展署
Civil Engineering and
Development Department

CONSULTANT
AECOM Asia Company Ltd.
www.aecom.com

SUB-CONSULTANTS
分列工程顧問公司

ISSUE/REVISION

IR	DATE	DESCRIPTION	CHK.

SCALE
A3 1:5000

DIMENSION UNIT
METRES

KEY PLAN
不可用

PROJECT NO.
60579757

AGREEMENT NO.
CE8/2018 (HY)

SHEET TITLE
PERMANENTLY AND TEMPORARILY
AFFECTED AREA

SHEET NUMBER
60579757/R04/FIGURE 8.5.1

This drawing has been prepared for the use of AECOM's client. It may not be used, modified, reproduced or relied upon by third parties, except as required by law. AECOM accepts no responsibility, and denies any liability, whatsoever, to any party, that uses or relies on this drawing without AECOM's express written consent. All measurements must be obtained from the stated dimensions.

Plot File by: rva.cai
2021/7/22
PATH: P:\PROJECTS\60579757\DRAWING\REPORT\R04R04_731.dgn