


ISO A1 594mm x 841mm
 Approved:
 Checked:
 Designer:
 Project Management Initials:
 827000 N
 826000 N
 2021.10.03
 PATH PROJECTS\60579757\DRAWING\REPORT\R04.R04_501.dgn
 This drawing has been prepared for the use of AECOM's client. It may not be used, modified, reproduced or relied upon by third parties, except as agreed by AECOM in writing. AECOM accepts no responsibility, and disclaims any liability, whatsoever, for any part, that uses or relies on this drawing without AECOM's express written consent. All measurements must be obtained from the digital dimensions.

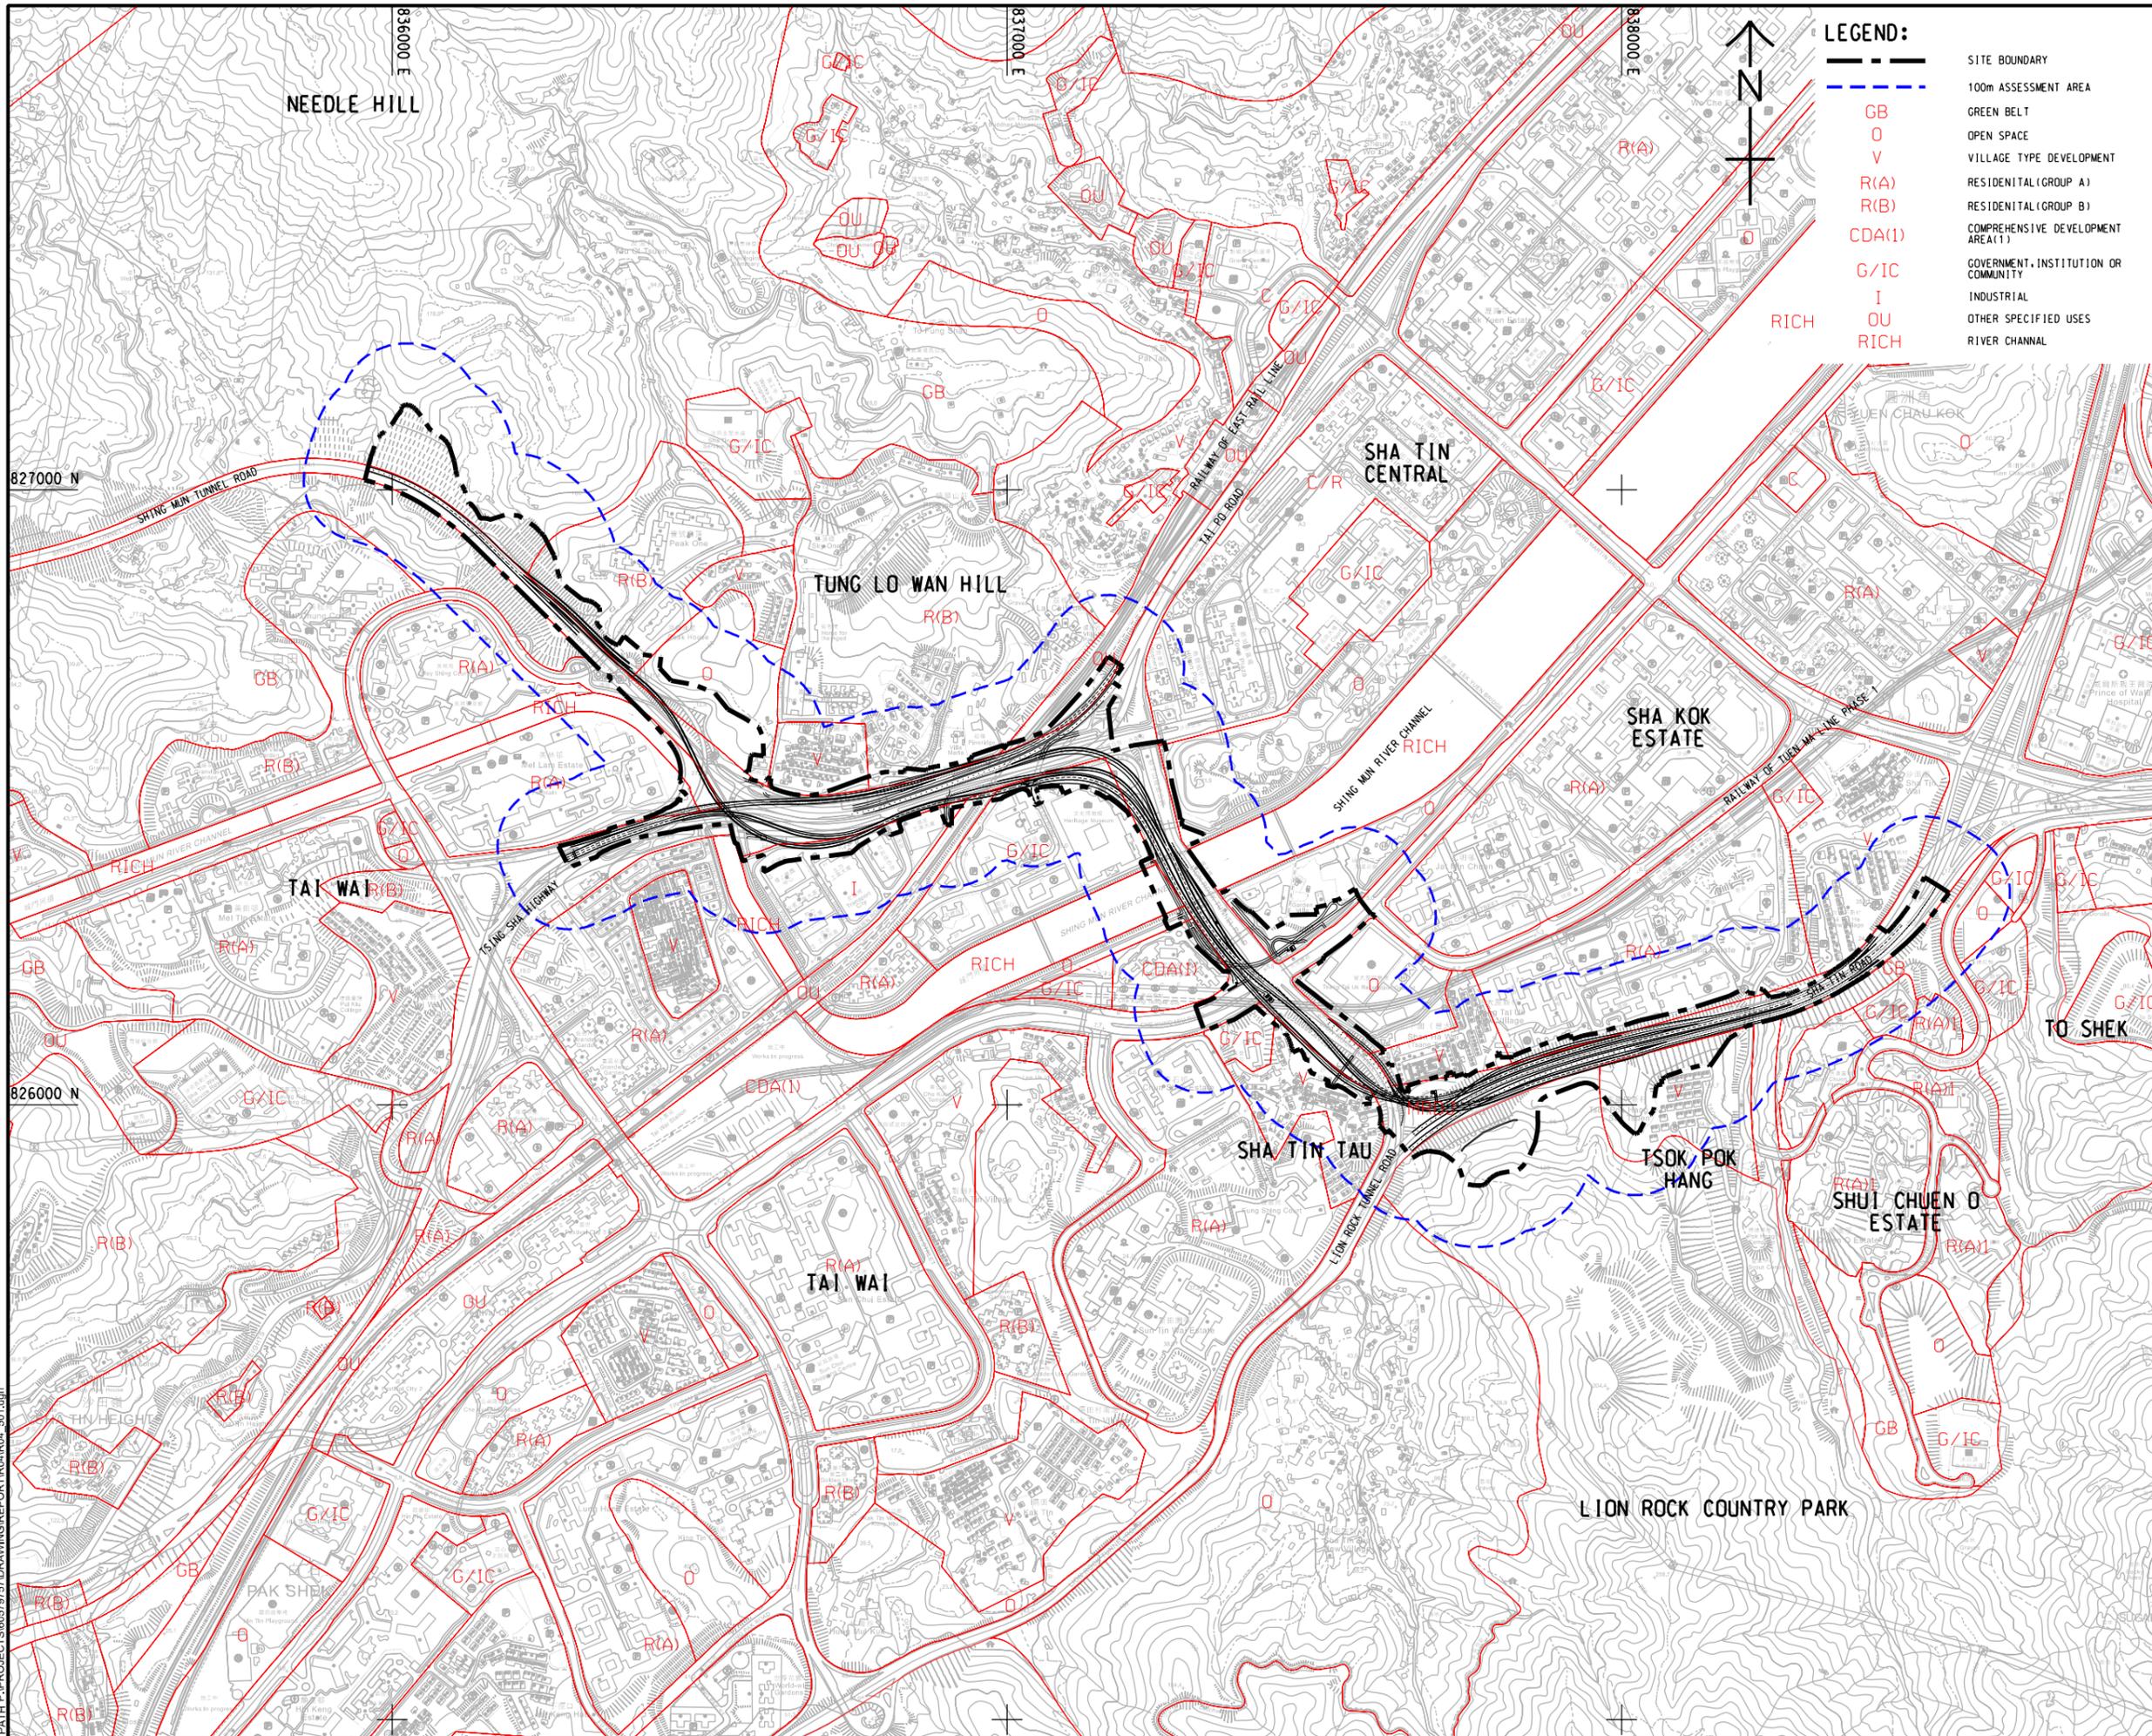

LEGEND:

	SITE BOUNDARY
	100m ASSESSMENT AREA
	GB
	O
	V
	R(A)
	R(B)
	CDA(1)
	G/IC
	I
	OU
	RICH
	RICH
	GOVERNMENT, INSTITUTION OR COMMUNITY
	INDUSTRIAL
	OTHER SPECIFIED USES
	RIVER CHANNEL

AECOM

PROJECT
 項目
**REVISED TRUNK ROAD
 T4 IN SHA TIN**

CLIENT
 業主
 土木工程拓展署
 Civil Engineering and
 Development Department

CONSULTANT
 顧問公司
 AECOM Asia Company Ltd.
 www.aecom.com

SUB-CONSULTANTS
 分判工程顧問公司

ISSUE/REVISION
 修訂

IR	DATE	DESCRIPTION	CHK.

STATUS
 階段

SCALE
 比例
 A3 1: 10000

DIMENSION UNIT
 尺寸單位
 METRES

KEY PLAN
 索引圖

PROJECT NO.
 項目編號
 60579757

AGREEMENT NO.
 協議編號
 CE8/2018 (HY)

SHEET TITLE
 圖紙名稱
 REVIEW OF OUTLINE ZONING PLAN

SHEET NUMBER
 圖紙編號
 60579757/R04/FIGURE 9.1