


ISO A1 594mm x 841mm
 Approved:
 Checked:
 Designer:
 Project Management Initials:
 827000 N
 826000 N
 836000 E
 837000 E
 838000 E
 2021/10/7
 PATH PROJECTS/60579757/DRAWING/REPORT/R04/R04_538.dgn

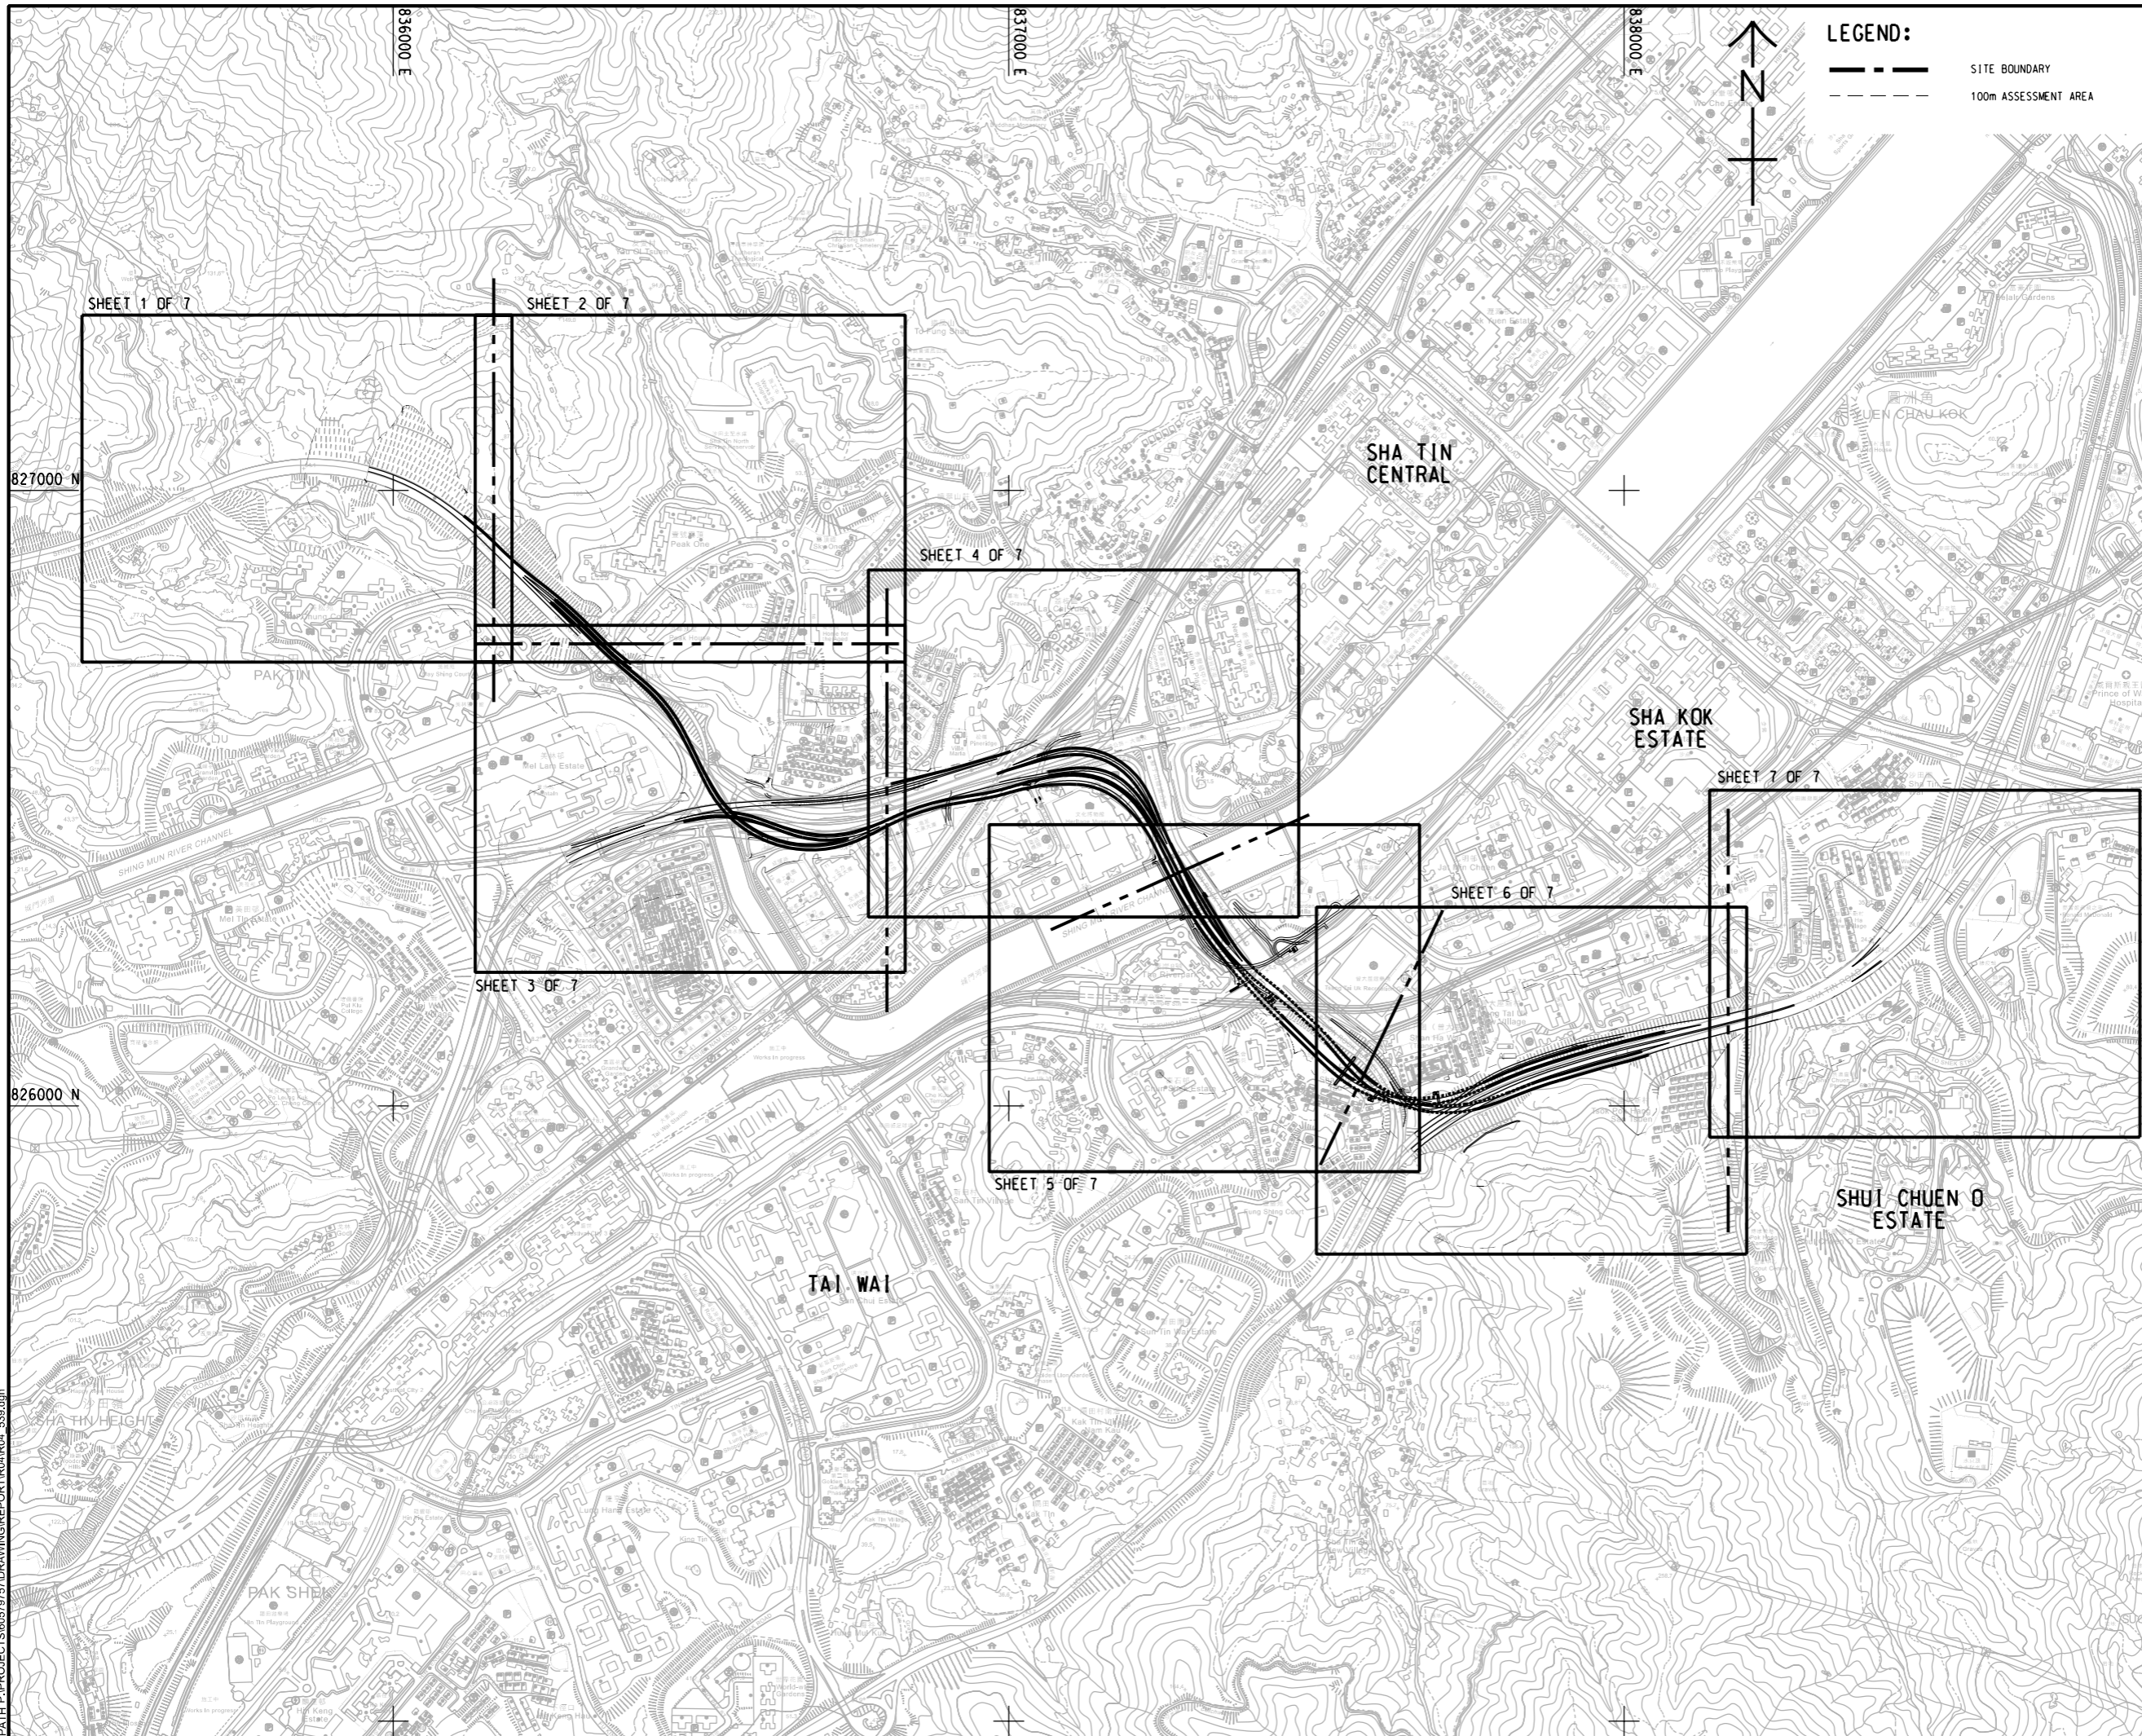

LEGEND:
 - - - SITE BOUNDARY
 - - - 100m ASSESSMENT AREA

AECOM

PROJECT
 項目
**REVISED TRUNK ROAD
 T4 IN SHA TIN**

CLIENT
 業主
CEDD 土木工程拓展署
 Civil Engineering and
 Development Department

CONSULTANT
 顧問公司
 AECOM Asia Company Ltd.
 www.aecom.com

SUB-CONSULTANTS
 分判工程顧問公司

ISSUE/REVISION
 修訂

IR	DATE	DESCRIPTION	CHK.
修訂	日期	內容摘要	核對

STATUS
 階段

SCALE **DIMENSION UNIT**
 比例 尺寸單位
 A3 1 : 10000 METRES

KEY PLAN
 索引圖

PROJECT NO. **AGREEMENT NO.**
 項目編號 協議編號
 60579757 CE8/2018 (HY)

SHEET TITLE
 圖紙名稱
**KEY PLAN OF LANDSCAPE
 IMPACT ASSESSMENT**

SHEET NUMBER
 圖紙編號
 60579757/R04/FIGURE 9.2

This drawing has been prepared for the use of AECOM's client. It may not be used, modified, reproduced or relied upon by third parties, except as agreed by AECOM or as required by law. AECOM accepts no responsibility, and disclaims any liability, whatsoever, to any party that uses or relies on this drawing without AECOM's express written consent. All measurements must be obtained from the stated dimensions.