


ISO A1 594mm x 841mm
Approved:
Checked:
Designer:
Project Management Initials:

LR	DESCRIPTION
	HILLSIDE AND VILLAGE VEGETATION
LR-1.1	WOODLAND AND MIXED WOODLAND NEAR NEEDLE HILL
LR-1.2	WOODLAND AND MIXED WOODLAND NEAR SHA TIN ROAD
LR-1.3	TREE AND SHRUB PLANTING IN VILLAGE AREAS NEAR LAI CHI YUEN
LR-1.4	TREE AND SHRUB PLANTING IN VILLAGE AREAS NEAR TSANG TAI UK
LR-1.5	TREE AND SHRUB PLANTING IN VILLAGE AREAS NEAR FUI YIU HA
	WATERCOURSE
LR-2.1	NATURAL WATERCOURSES
LR-2.2	WATERBODIES IN SHING MUN RIVER CHANNEL
LR-2.3	MODIFIED WATERCOURSE IN SHA TIN TAU
	PARKS AND RECREATIONAL AREAS
LR-3.1	TUNG LO WAN PLAYGROUND
LR-3.2	POK NGAR VILLA
LR-3.3	SHA TIN PARK
LR-3.4	TSANG TAI UK RECREATION GROUND
LR-3.5	SHA TIN TAU VILLAGE SITTING-OUT AREA
LR-3.6	SHING MUN RIVER PROMENADE
LR-3.7	TAI WAI SOCCER PITCH
	LANDSCAPE AREAS IN URBAN DEVELOPMENT AREA
LR-4.1	LANDSCAPE AREAS IN URBAN DEVELOPMENT AREA IN TAI WAI
LR-4.2	LANDSCAPE AREAS IN URBAN DEVELOPMENT AREA NEAR LION ROCK TUNNEL ROAD
LR-4.3	LANDSCAPE AREAS IN URBAN DEVELOPMENT AREA NEAR SHA TIN WAI
	OTHER VEGETATED AREAS
LR-5.1	VEGETATED AREAS NEAR TO SHEK FRESH WATER PUMPING STATION
LR-5.2	AGRICULTURAL LAND NEAR SHA TIN TAU VILLAGE
LR-5.3	PLANTATION ON ENGINEERED SLOPES
LR-5.4	TREE AND SHRUB PLANTING IN ROADSIDE AREAS

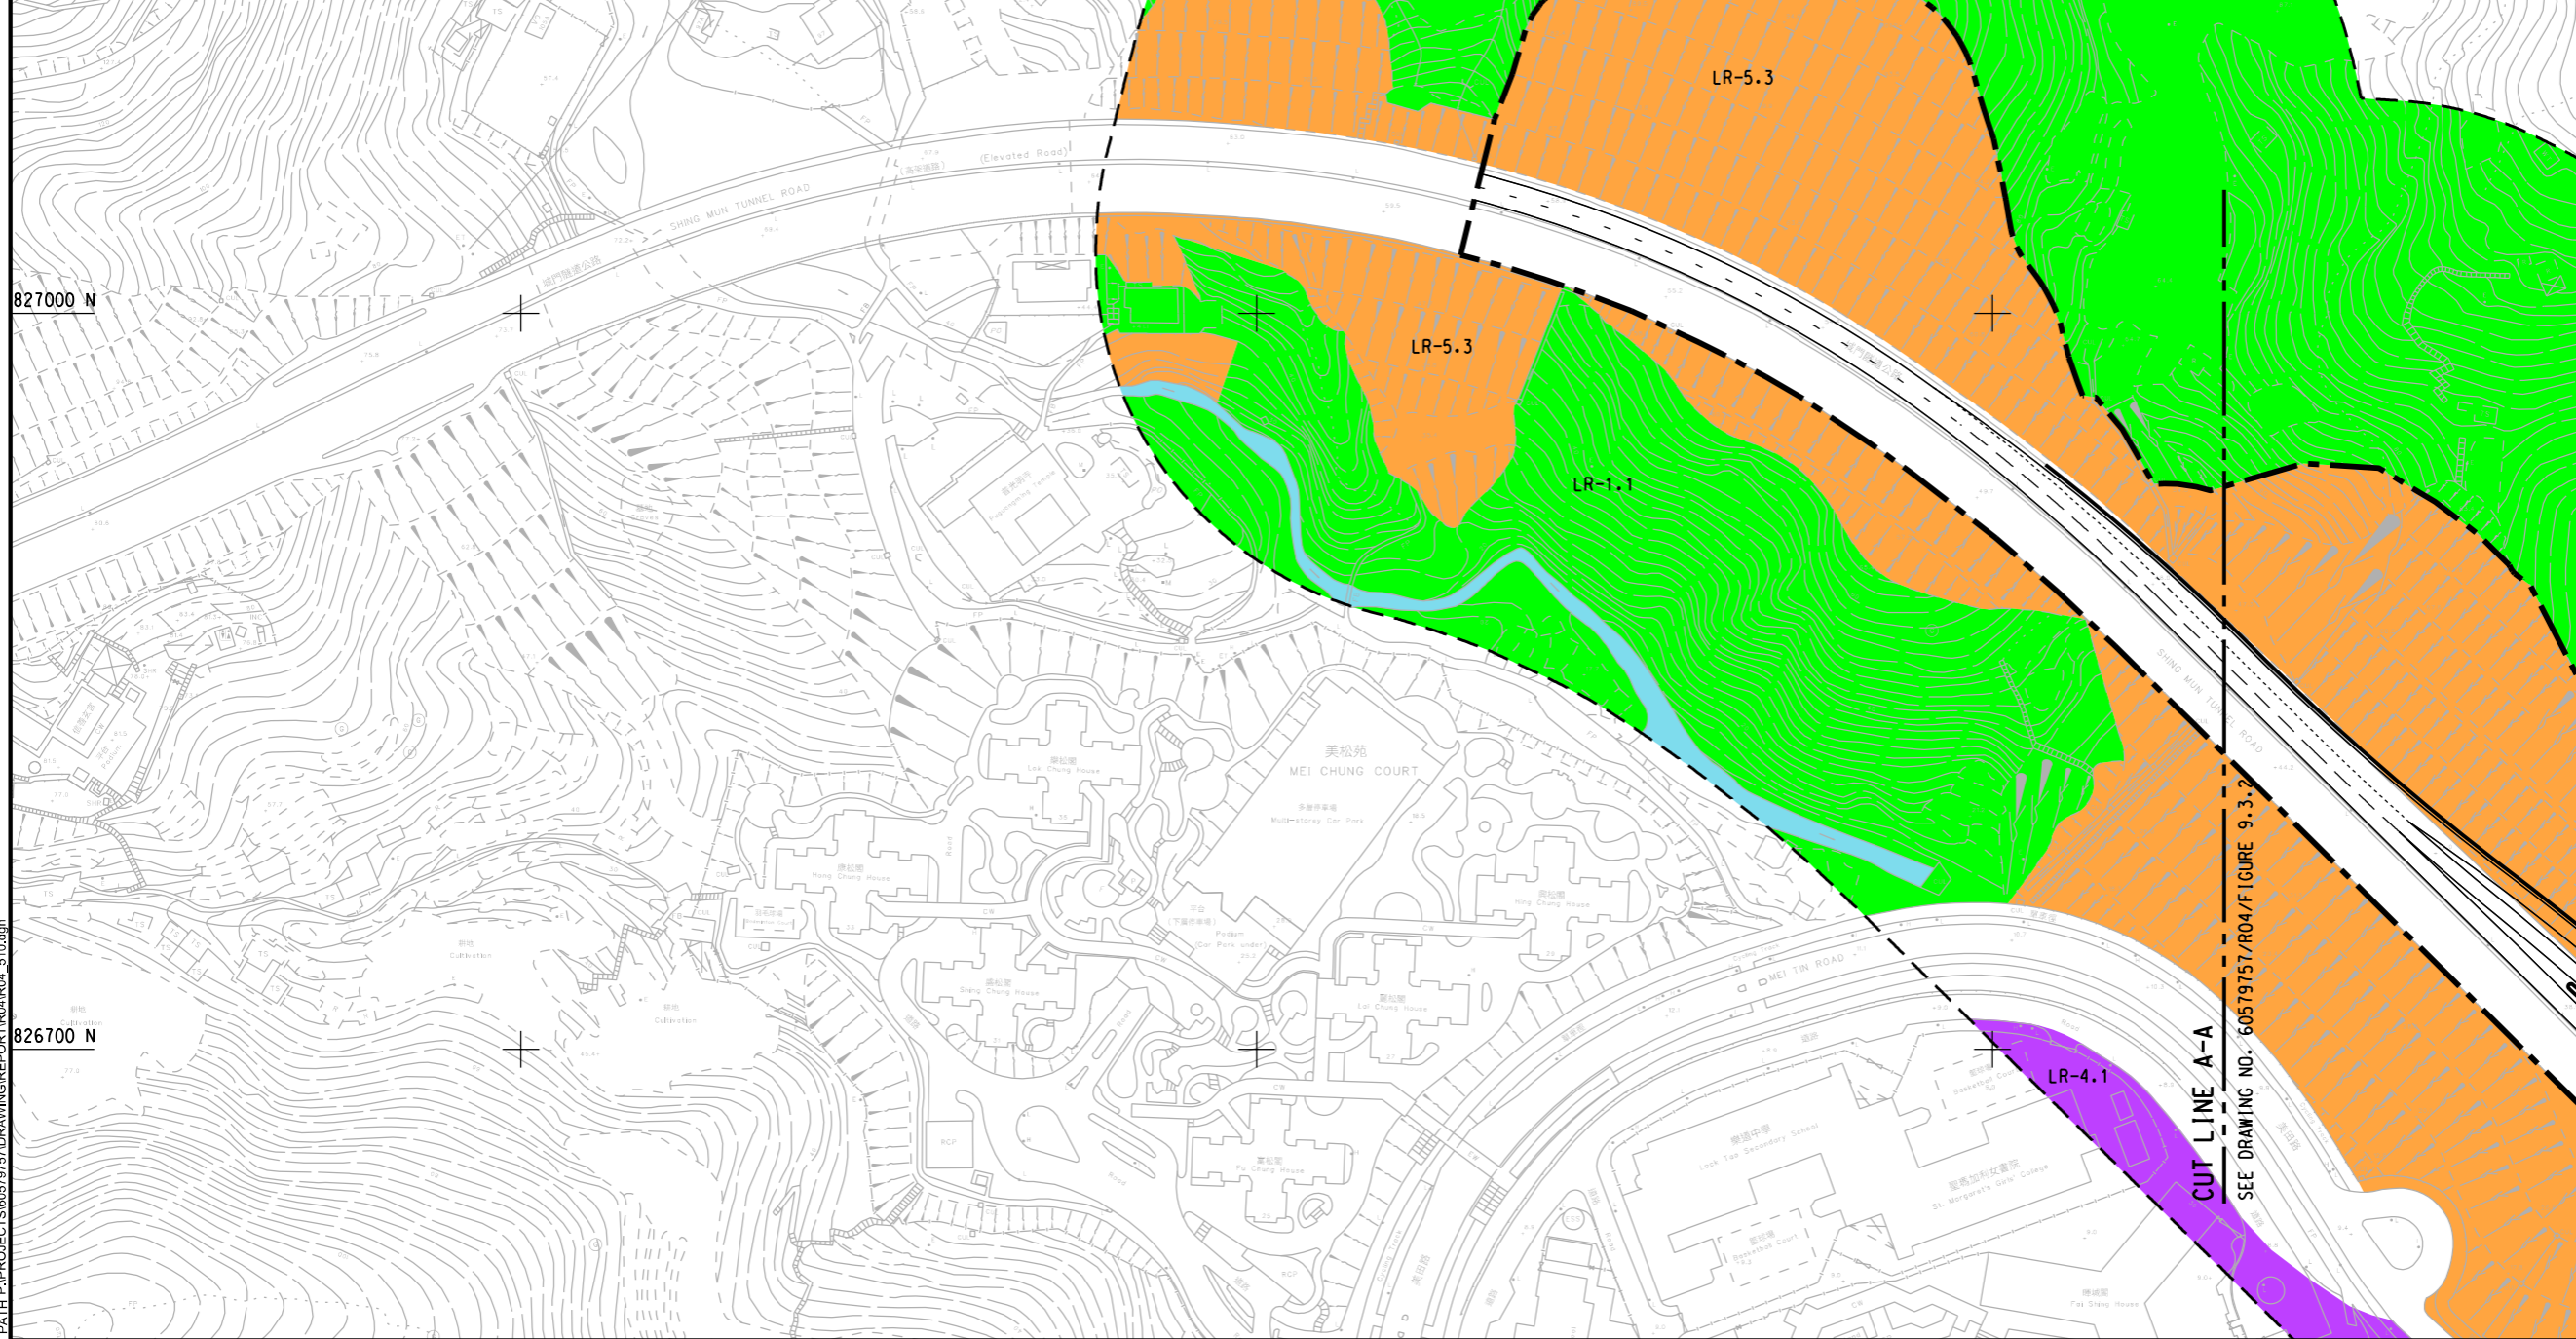

LEGEND:

- SITE BOUNDARY
- LION ROCK COUNTRY PARK
- 100m ASSESSMENT AREA
- ▽▽▽ DEPRESSED ROAD
- UNDERPASS

AECOM

PROJECT
項目
REVISED TRUNK ROAD T4 IN SHA TIN

CLIENT
業主
CEDD 土木工程拓展署
Civil Engineering and Development Department

CONSULTANT
顧問公司
AECOM Asia Company Ltd.
www.aecom.com

SUB-CONSULTANTS
分判工程顧問公司

ISSUE/REVISION
修訂


IR	DATE	DESCRIPTION	CHK.

STATUS
階段

SCALE
比例
A3 1:2000

DIMENSION UNIT
尺寸單位
METRES

KEY PLAN A3 1:10000
索引圖

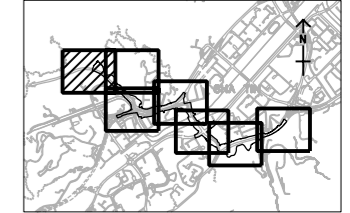

PROJECT NO.
項目編號
60579757

AGREEMENT NO.
協議編號
CE8/2018 (HY)

SHEET TITLE
圖紙名稱
LANDSCAPE RESOURCES WITH DEVELOPMENT PROPOSAL OVERLAID

SHEET NUMBER
圖紙編號
60579757/R04/FIGURE 9.3.1

SHEET 1 OF 7

Plot File by: LUJHB 2021/10/7
PATH: P:\PROJECTS\60579757\DRAWING\REPORT\R04\R04_510.dgn

This drawing has been prepared for the use of AECOM's client. It may not be used, modified, reproduced or relied upon by third parties, except as agreed by AECOM or as required by law. AECOM accepts no responsibility, and denies any liability whatsoever, for any part, that less or relies on this drawing without AECOM's express written consent. All measurements must be obtained from the stated dimensions.