


ISO A1 594mm x 841mm  
 Approved:  
 Checked:  
 Designer:  
 Project Management Initials:  
 826600 N  
 826600 N  
 PHOTO FILE BY: LUJH  
 PATH: P:\PROJECTS\60579757\DRAWING\REPORT\R04\_512.dgn  
 2021/10/7

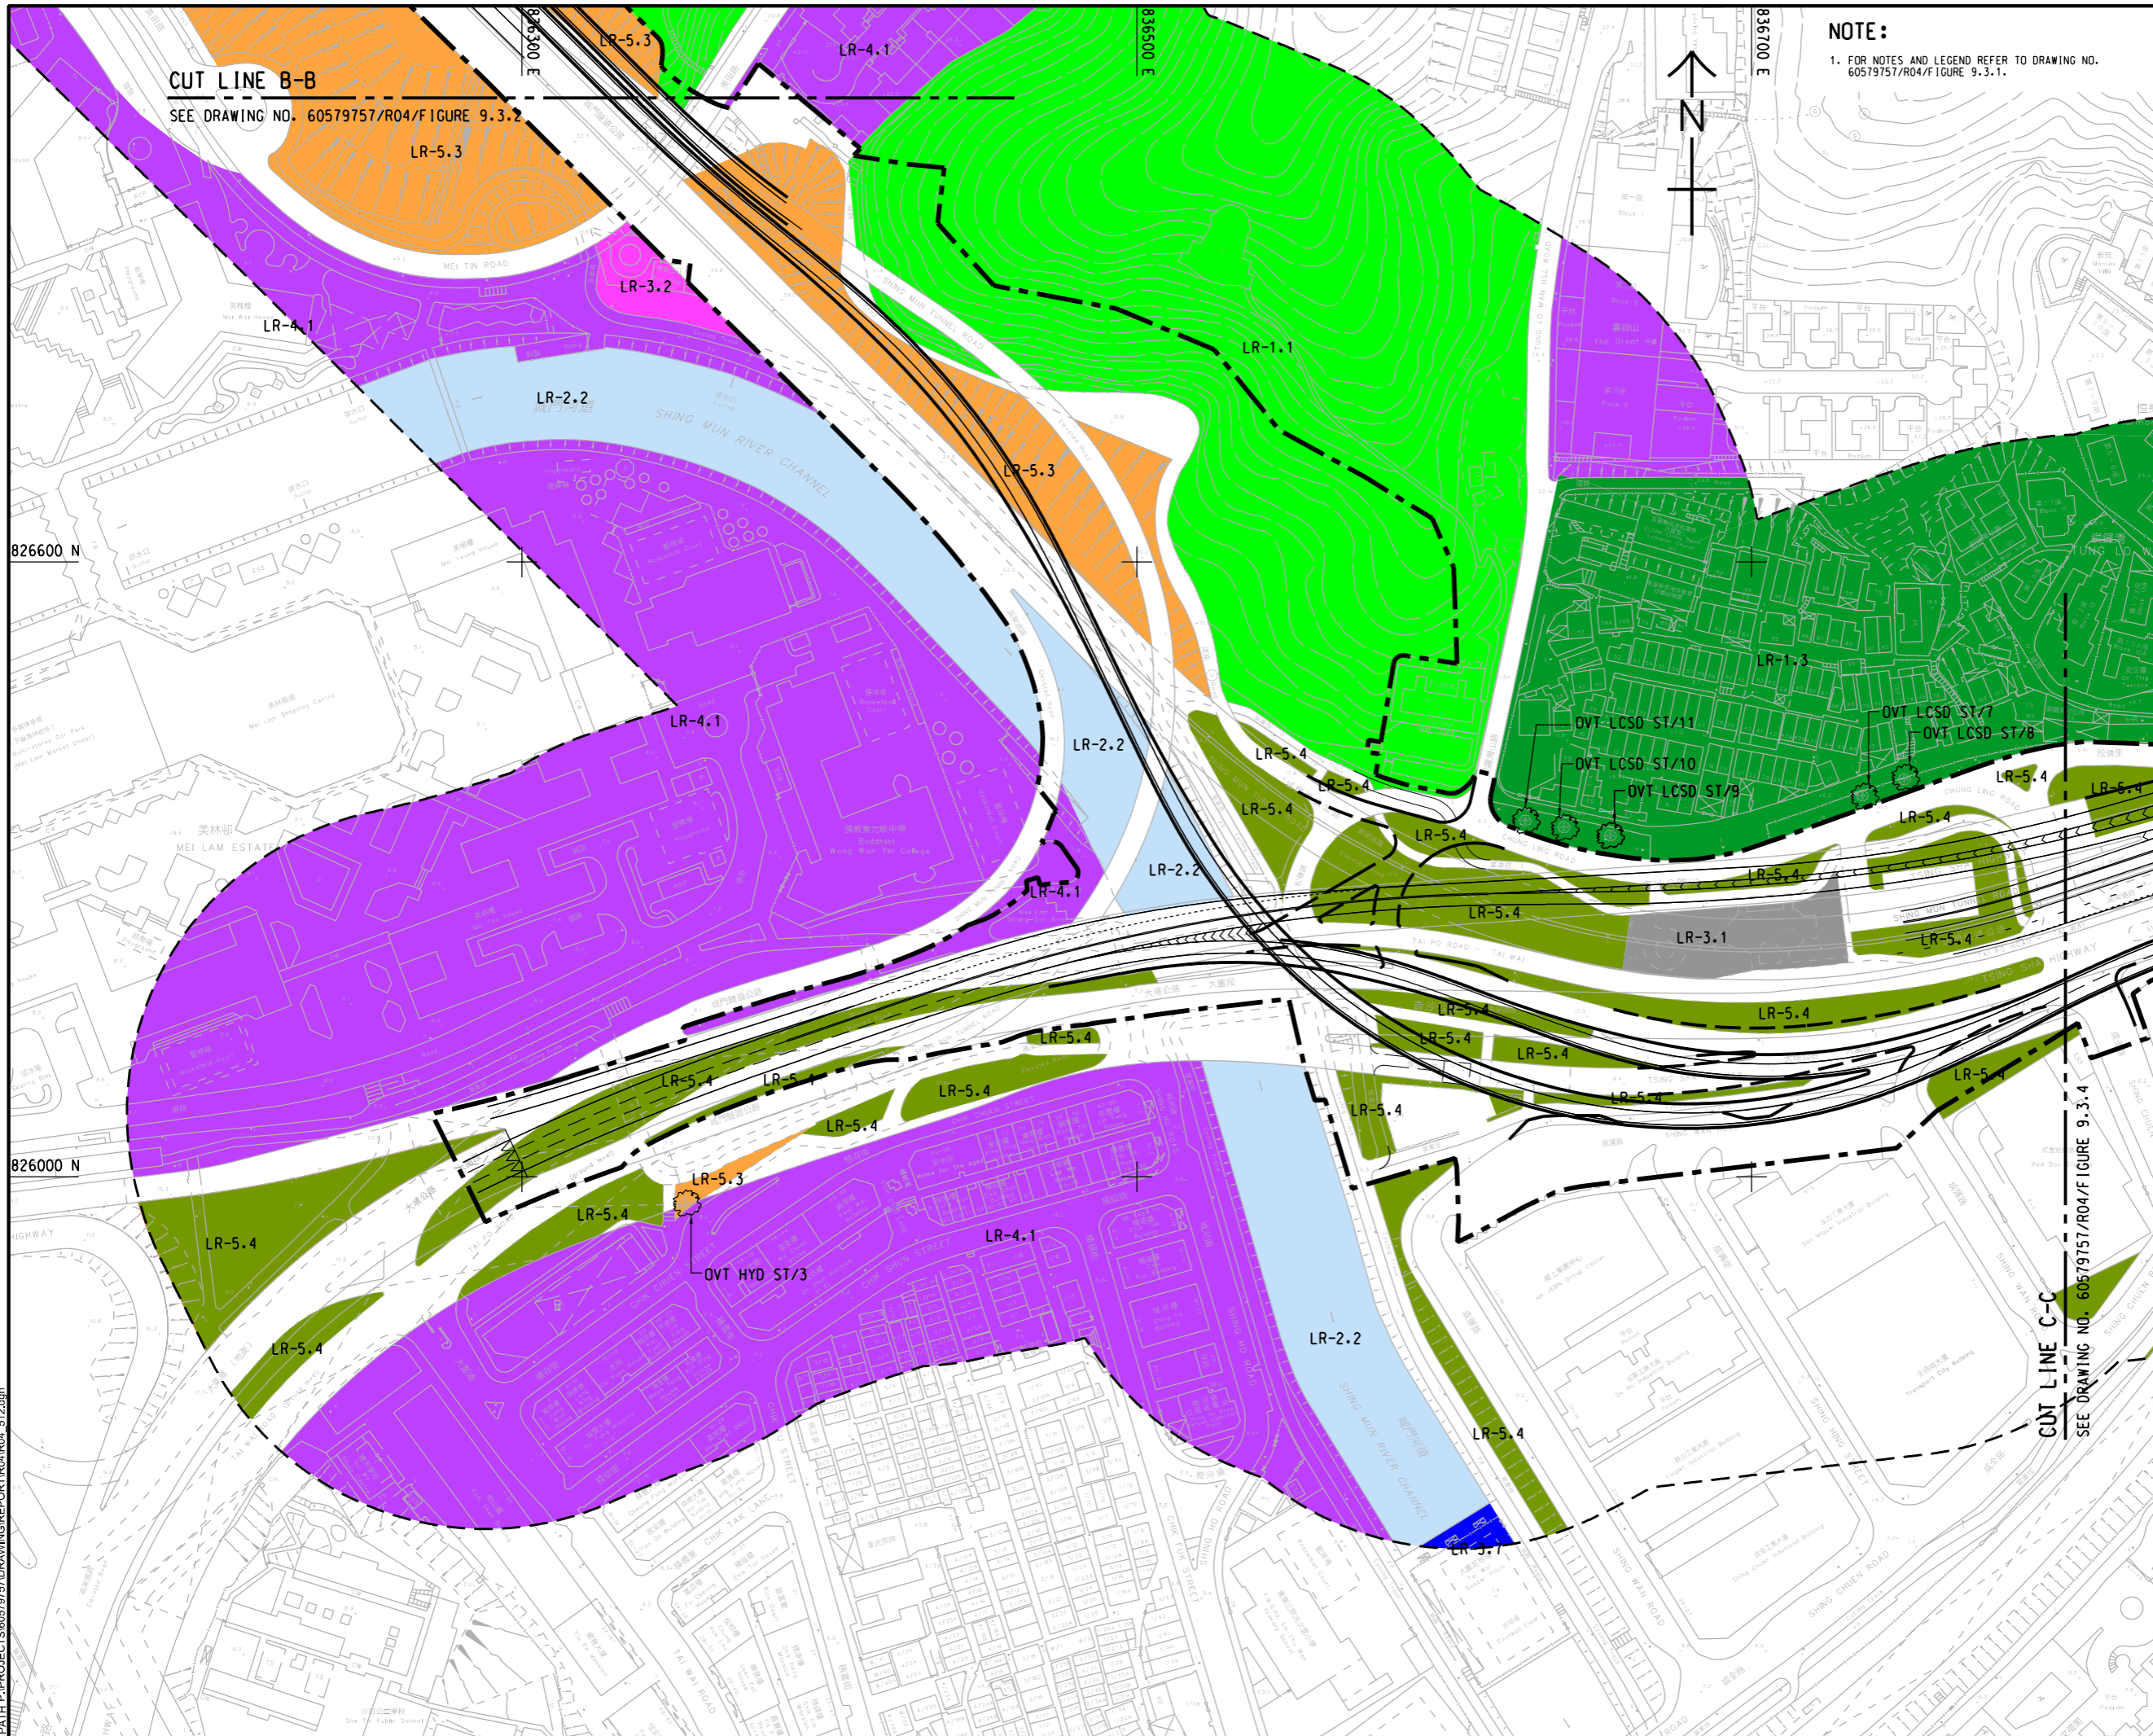

NOTE:  
1. FOR NOTES AND LEGEND REFER TO DRAWING NO. 60579757/R04/F/FIGURE 9.3.1.

**AECOM**

PROJECT  
REVISED TRUNK ROAD  
T4 IN SHA TIN

CLIENT  
CEDD 土木工程拓展署  
Civil Engineering and  
Development Department

CONSULTANT  
AECOM Asia Company Ltd.  
www.aecom.com


SUB-CONSULTANTS  
分列工程顧問公司

ISSUE/REVISION

IR	DATE	DESCRIPTION	CHK.

STATUS

SCALE  
A3 1:2000  
DIMENSION UNIT  
METRES

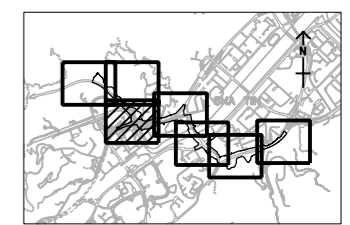

PROJECT NO. 60579757  
AGREEMENT NO. CE8/2018 (HY)

SHEET TITLE  
LANDSCAPE RESOURCES  
WITH DEVELOPMENT  
PROPOSAL OVERLAID

SHEET NUMBER  
60579757/R04/FIGURE 9.3.3

This drawing has been prepared for the use of AECOM's client. It may not be used, modified, reproduced or relied upon by third parties, except as agreed by AECOM or as required by law. AECOM accepts no responsibility, and hereby disclaims any liability, whatsoever, for any part, that uses or relies on this drawing without AECOM's express written consent. All measurements must be obtained from the stated dimensions.