


ISO A1 594mm x 841mm
 Approved:
 Checked:
 Designer:
 Project Management Initials:
 Plot File by: LUIHB 2021/10/7
 PATH: P:\PROJECTS\60579757\DRAWING\REPORT\R04_515.dgn

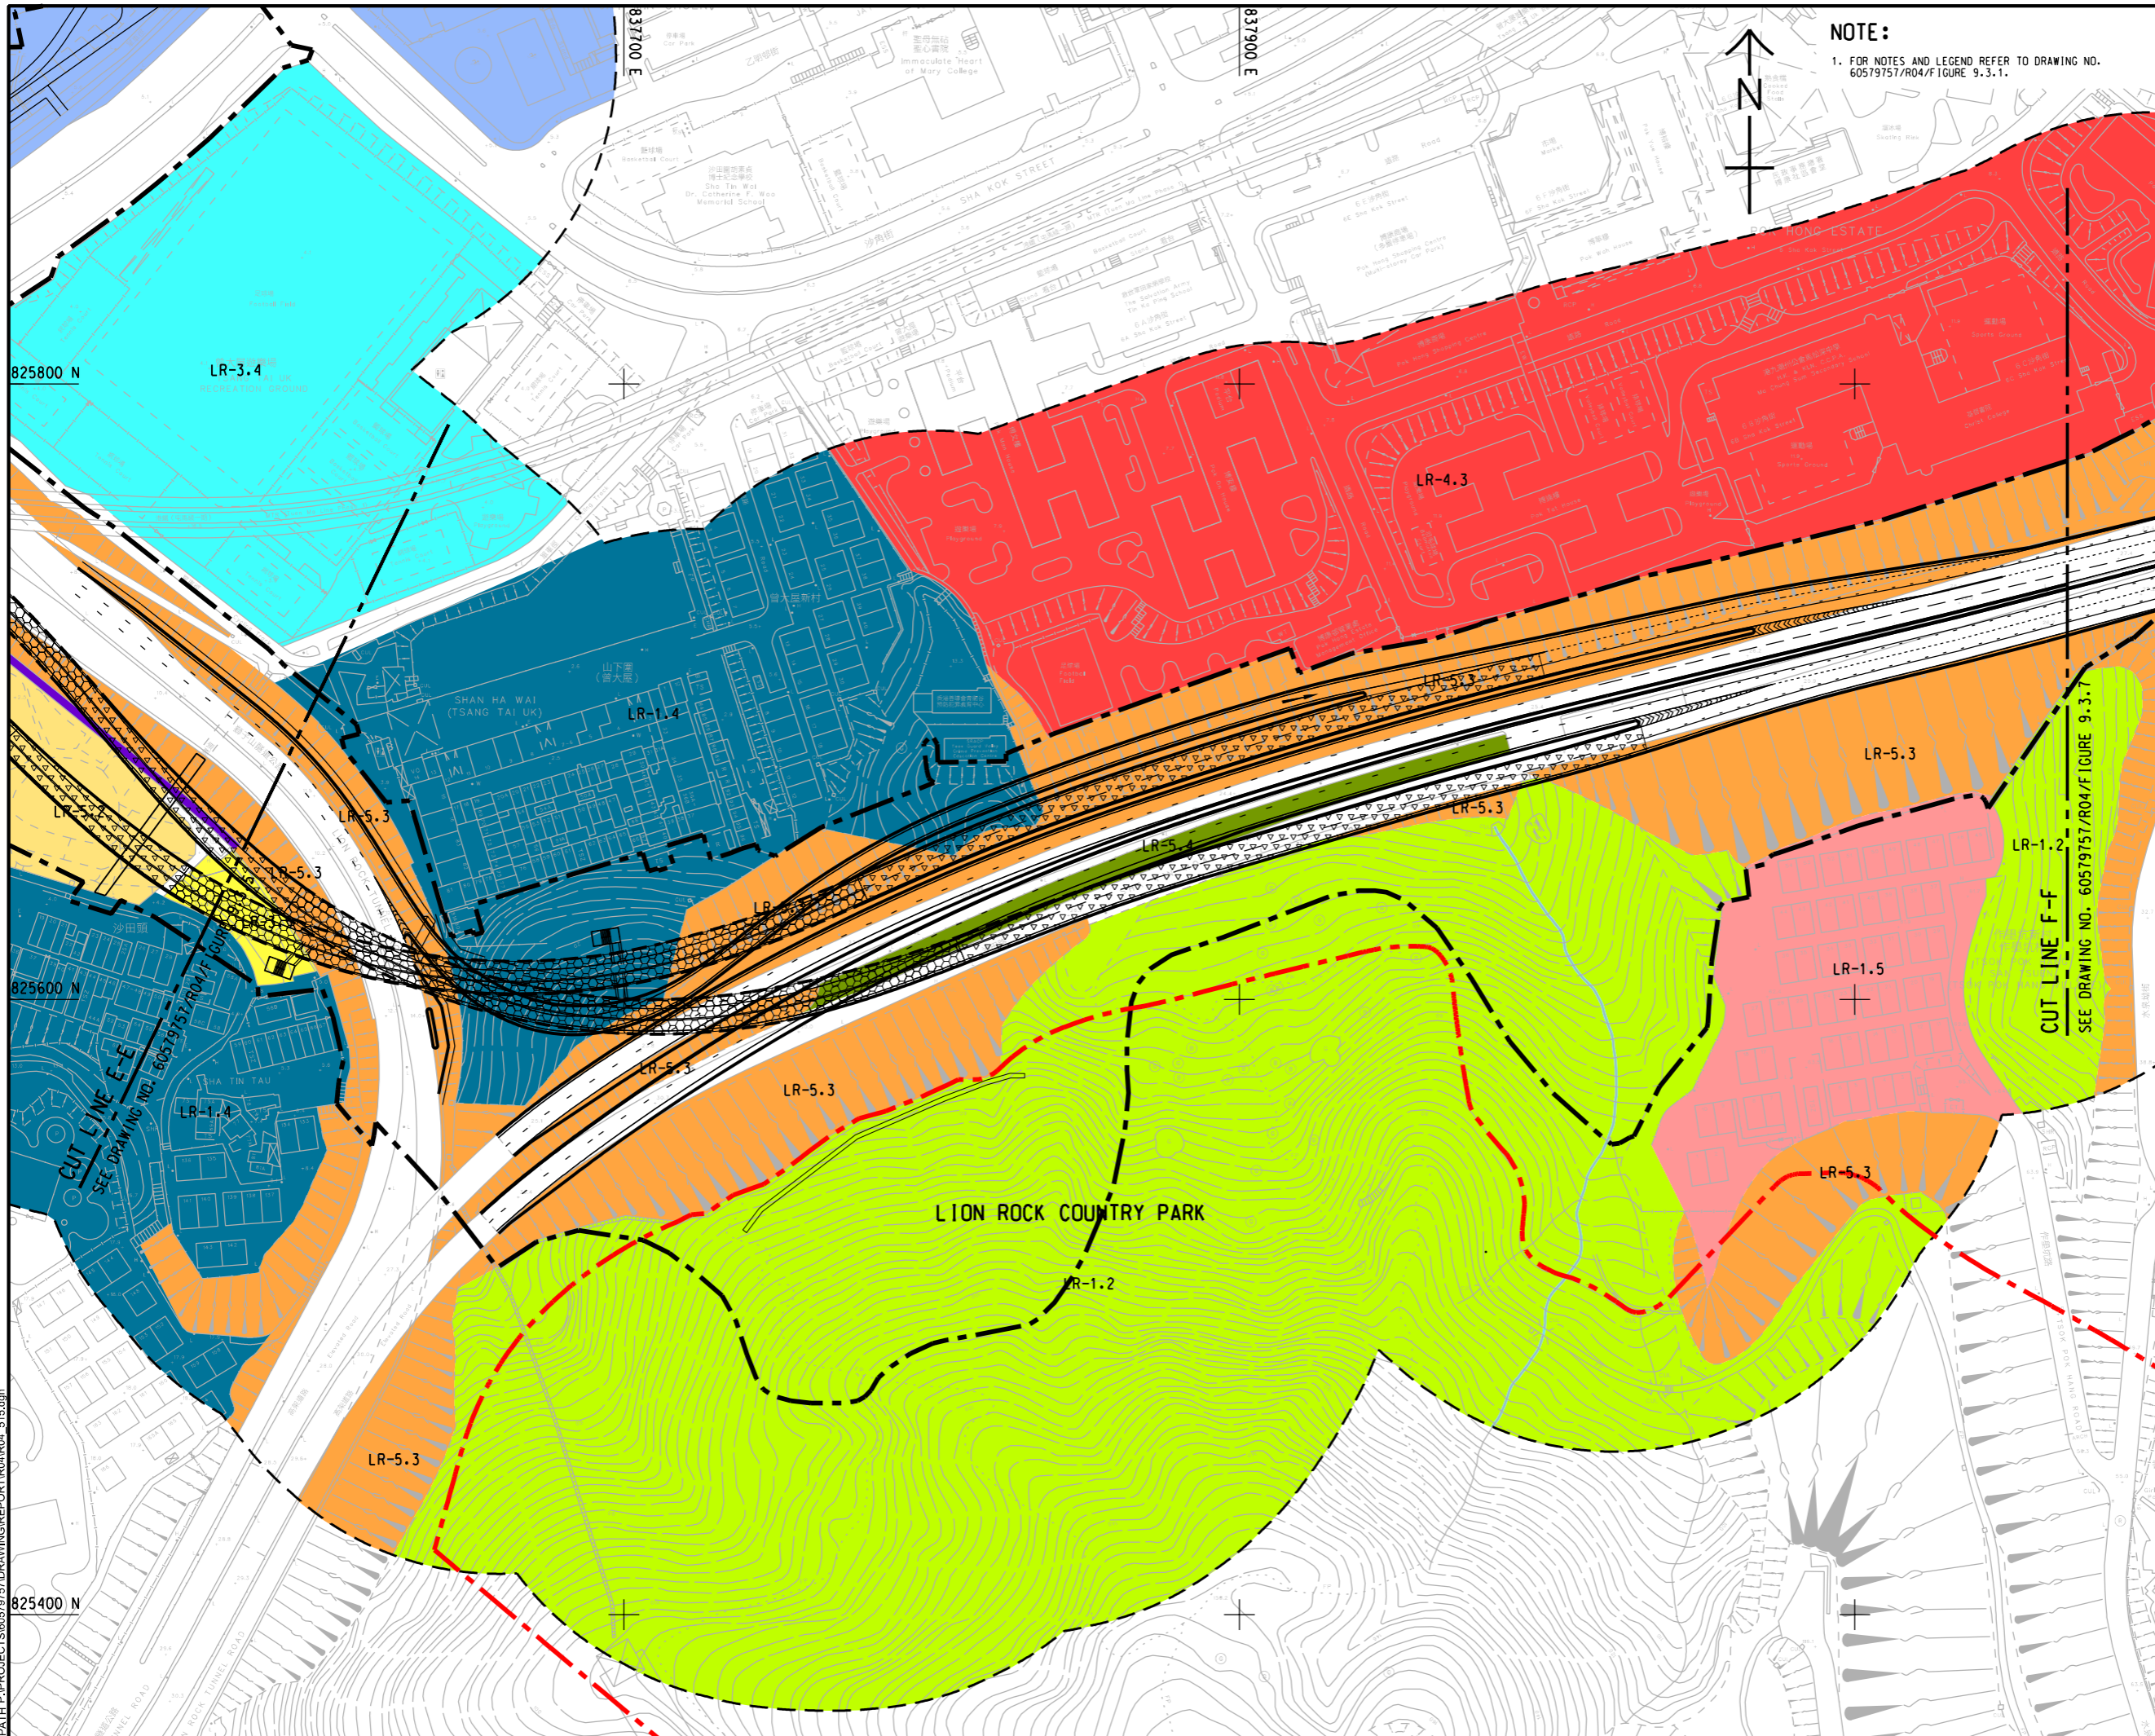

AECOM

PROJECT
 項目
**REVISED TRUNK ROAD
 T4 IN SHA TIN**

CLIENT
 業主
CEDD 土木工程拓展署
 Civil Engineering and
 Development Department

CONSULTANT
 工程顧問公司
 AECOM Asia Company Ltd.
 www.aecom.com

SUB-CONSULTANTS
 分判工程顧問公司

ISSUE/REVISION


IR	DATE	DESCRIPTION	CHK.

STATUS

SCALE
 比例
 A3 1:2000

DIMENSION UNIT
 尺寸單位
 METRES

KEY PLAN A3 1:100000

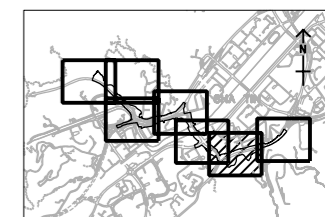

PROJECT NO.
 項目編號
 60579757

AGREEMENT NO.
 協議編號
 CE8/2018 (HY)

SHEET TITLE
 圖紙名稱

LANDSCAPE RESOURCES
 WITH DEVELOPMENT
 PROPOSAL OVERLaid

SHEET 6 OF 7

SHEET NUMBER
 圖紙編號

60579757/R04/FIGURE 9.3.6

This drawing has been prepared for the use of AECOM's client. It may not be used, modified, reproduced or relied upon by third parties, except as agreed by AECOM or as required by law. AECOM accepts no responsibility, and denies any liability, whatsoever, for any loss or damage on this drawing without AECOM's express written consent. All measurements must be obtained from the stated dimensions.