


ISO A1 594mm x 841mm
Approved:
Checked:
Designer:
Project Management Initials:

LCA	DESCRIPTION
	UPLAND AND HILLSIDE LANDSCAPE
LCA-1.1	TAI WAI UPLAND AND HILLSIDE LCA
LCA-1.2	SHA TIN UPLAND AND HILLSIDE LCA
	MISCELLANEOUS URBAN FRINGE LANDSCAPE
LCA-2.1	TAI WAI MISCELLANEOUS URBAN FRINGE LCA
LCA-2.2	SHA TIN MISCELLANEOUS URBAN FRINGE LCA
	RESIDENTIAL URBAN LANDSCAPE
LCA-3.1	TAI WAI RESIDENTIAL URBAN LCA
LCA-3.2	SHA TIN TAU RESIDENTIAL URBAN LCA
LCA-3.3	SHUI CHUEN O RESIDENTIAL URBAN LCA
	RESIDENTIAL URBAN FRINGE LANDSCAPE
LCA-4.1	TAI WAI RESIDENTIAL URBAN FRINGE LCA
	URBAN PERIPHERAL VILLAGE LANDSCAPE
LCA-5.1	TAI WAI URBAN PERIPHERAL VILLAGE LCA
	MIXED MODERN COMPREHENSIVE URBAN DEVELOPMENT LANDSCAPE
LCA-6.1	SHA TIN MIXED MODERN COMPREHENSIVE URBAN DEVELOPMENT LCA
	PARK URBAN LANDSCAPE
LCA-7.1	SHA TIN PARK URBAN LCA
	MAJOR TRANSPORTATION CORRIDOR
LCA-8.1	TAI WAI TRANSPORTATION CORRIDOR LCA
LCA-8.2	LION ROCK TUNNEL ROAD TRANSPORTATION CORRIDOR LCA
LCA-8.3	SHA TIN ROAD TRANSPORTATION CORRIDOR LCA

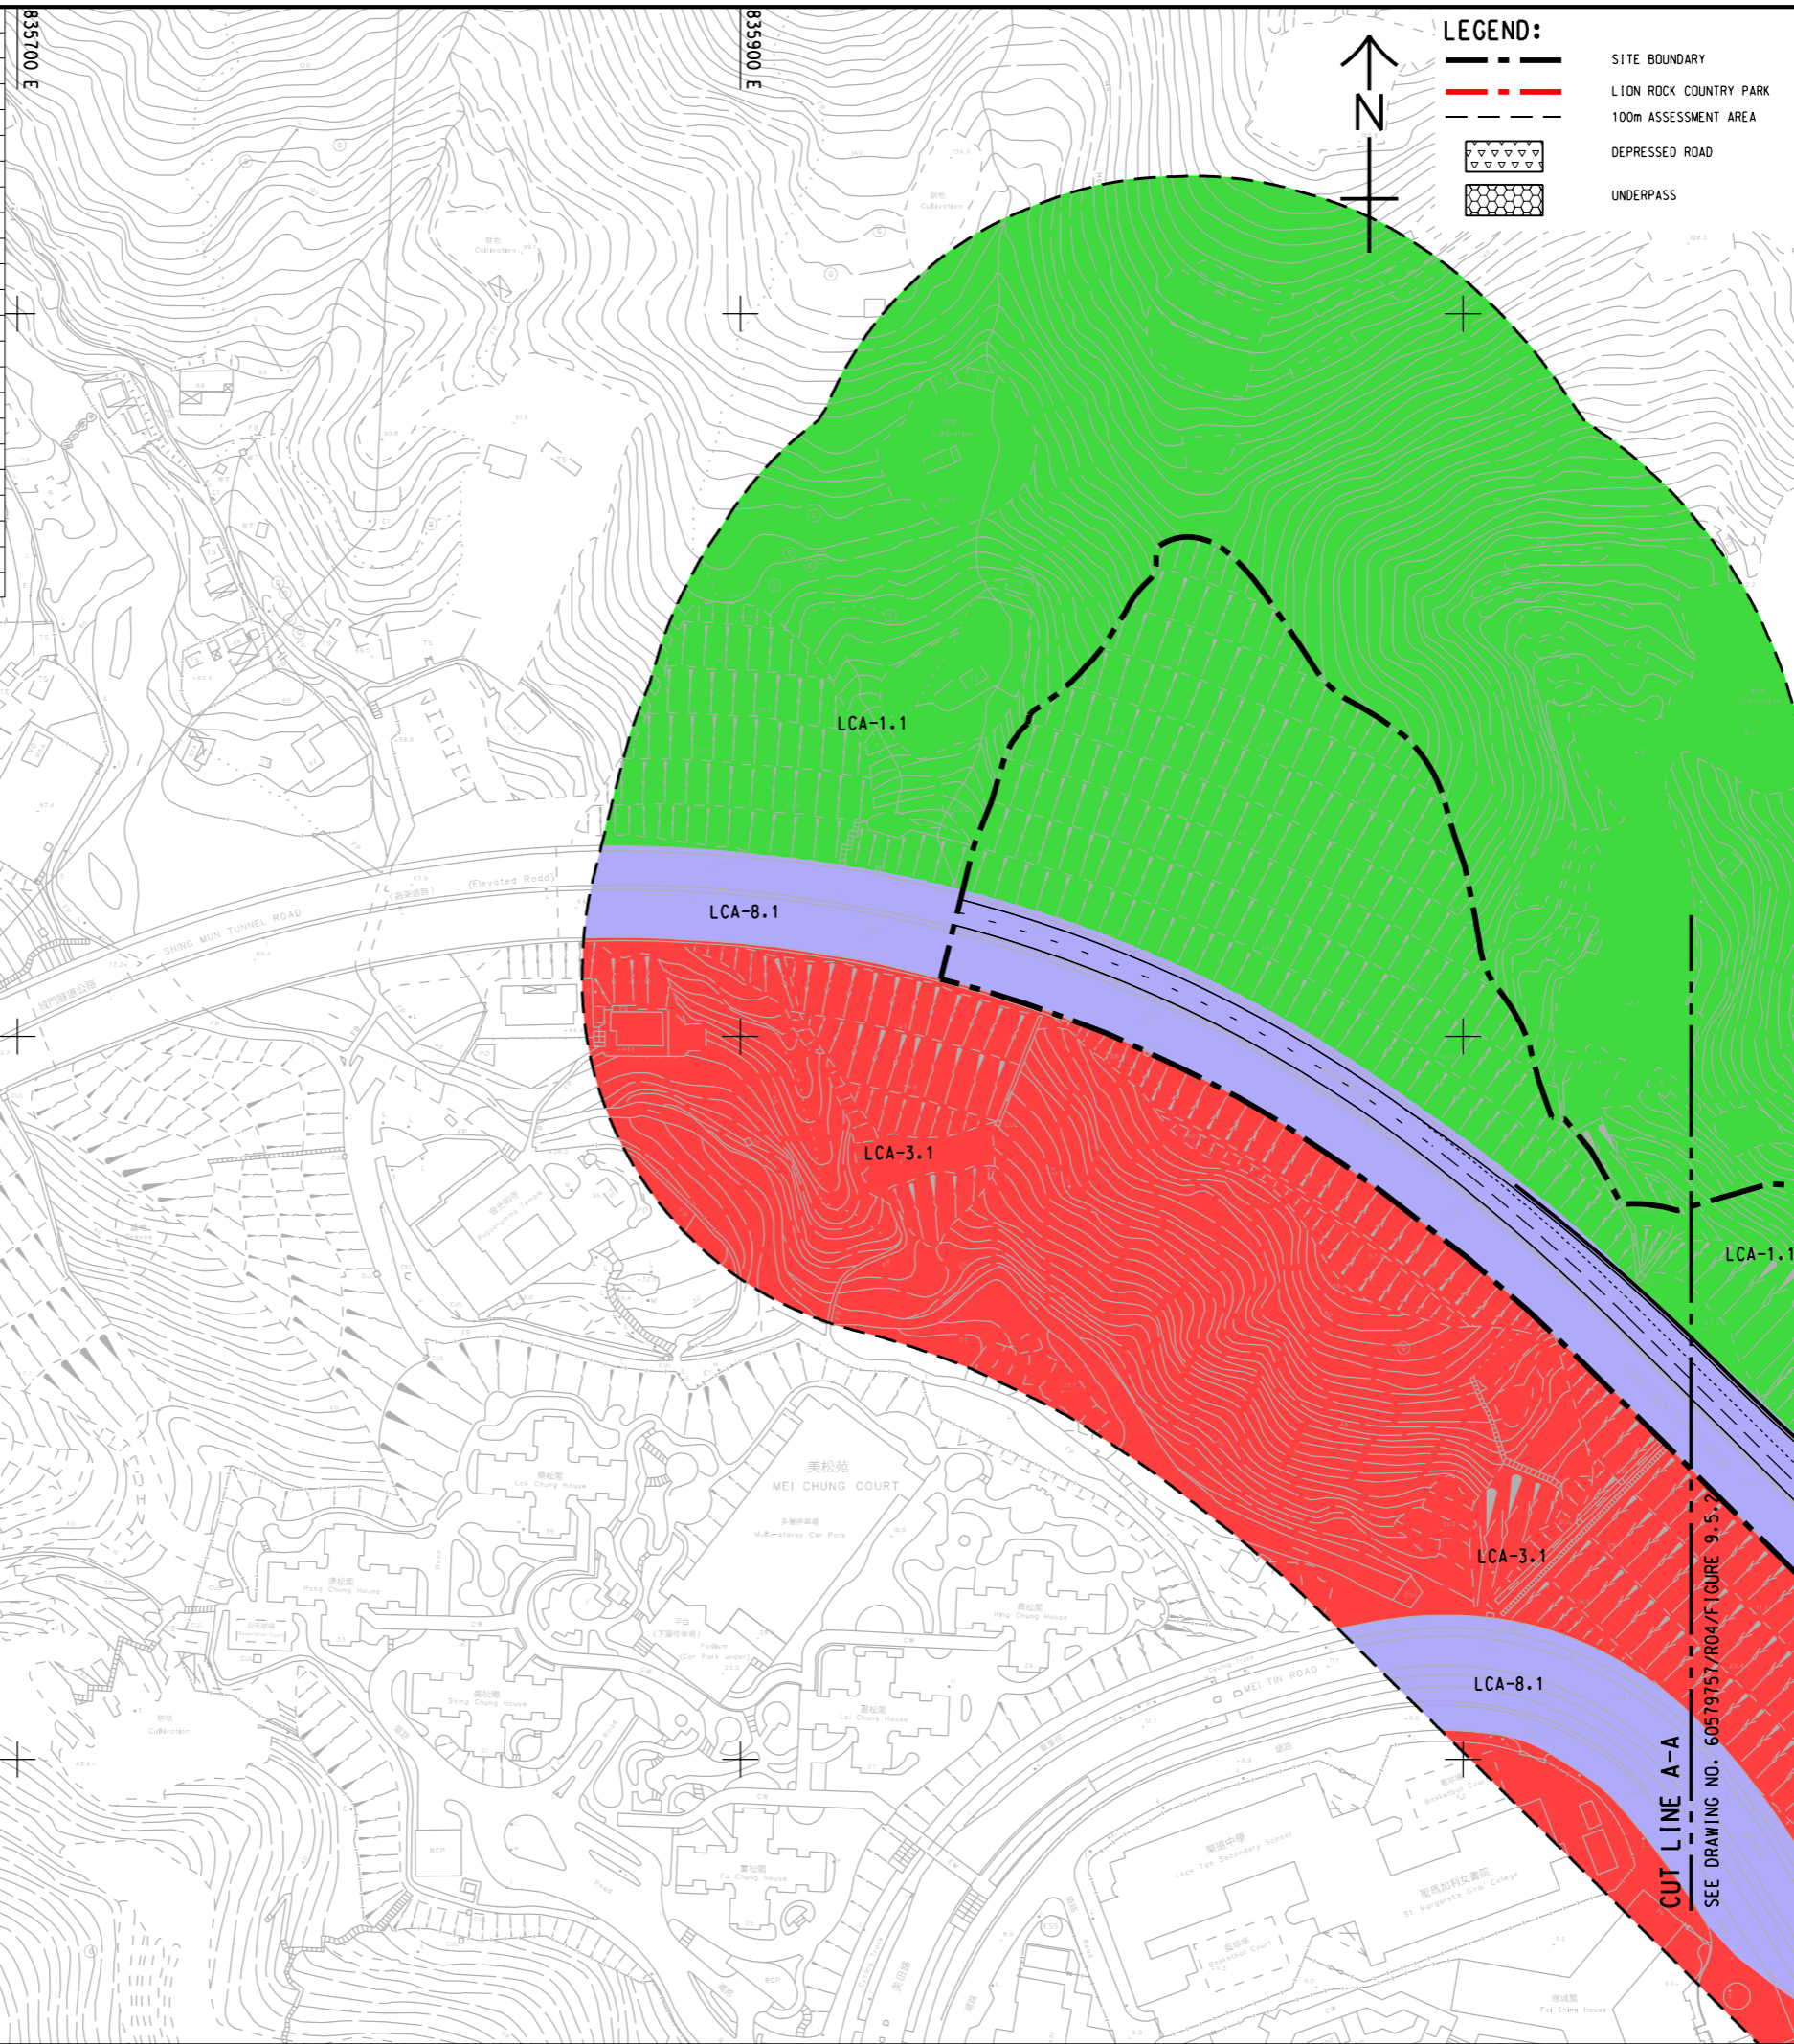

LEGEND:

- SITE BOUNDARY
- LION ROCK COUNTRY PARK
- 100m ASSESSMENT AREA
- DEPRESSED ROAD
- UNDERPASS

AECOM

PROJECT
REVISED TRUNK ROAD
T4 IN SHA TIN

CLIENT
土木工程拓展署
Civil Engineering and
Development Department

CONSULTANT
AECOM Asia Company Ltd.
www.aecom.com

SUB-CONSULTANTS
分列工程顧問公司

ISSUE/REVISION

IR	DATE	DESCRIPTION	CHK.

STATUS


SCALE **DIMENSION UNIT**

比例 尺寸單位

A3 1 : 2000 METRES

KEY PLAN A3 1 : 100000

索引圖

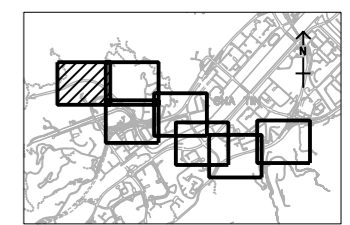

PROJECT NO. **AGREEMENT NO.**

項目編號 協議編號

60579757 CE8/2018 (HY)

SHEET TITLE

圖紙名稱

LANDSCAPE CHARACTER AREAS
WITH DEVELOPMENT
PROPOSAL OVERLaid

SHEET 1 OF 7

SHEET NUMBER

圖紙編號

60579757/R04/FIGURE 9.5.1

Plot File by: LUJH 2021/10/7
PATH: P:\PROJECTS\60579757\DRAWING\REPORT\R04\R04_540.dgn

This drawing has been prepared for the use of AECOM's client. It may not be used, modified, reproduced or relied upon by third parties, except as agreed by AECOM or as required by law. AECOM accepts no responsibility, and denies any liability, whatsoever, to any party, that uses or relies on this drawing without AECOM's express written consent. All measurements must be obtained from the stated dimensions.