


ISO A1 594mm x 841mm
 Approved:
 Checked:
 Designer:
 Project Management Initials:
 2021/10/7
 PATH PROJECTS\60579757\DRAWING\REPORT\R04_542.dgn
 Plot File by: LUJH

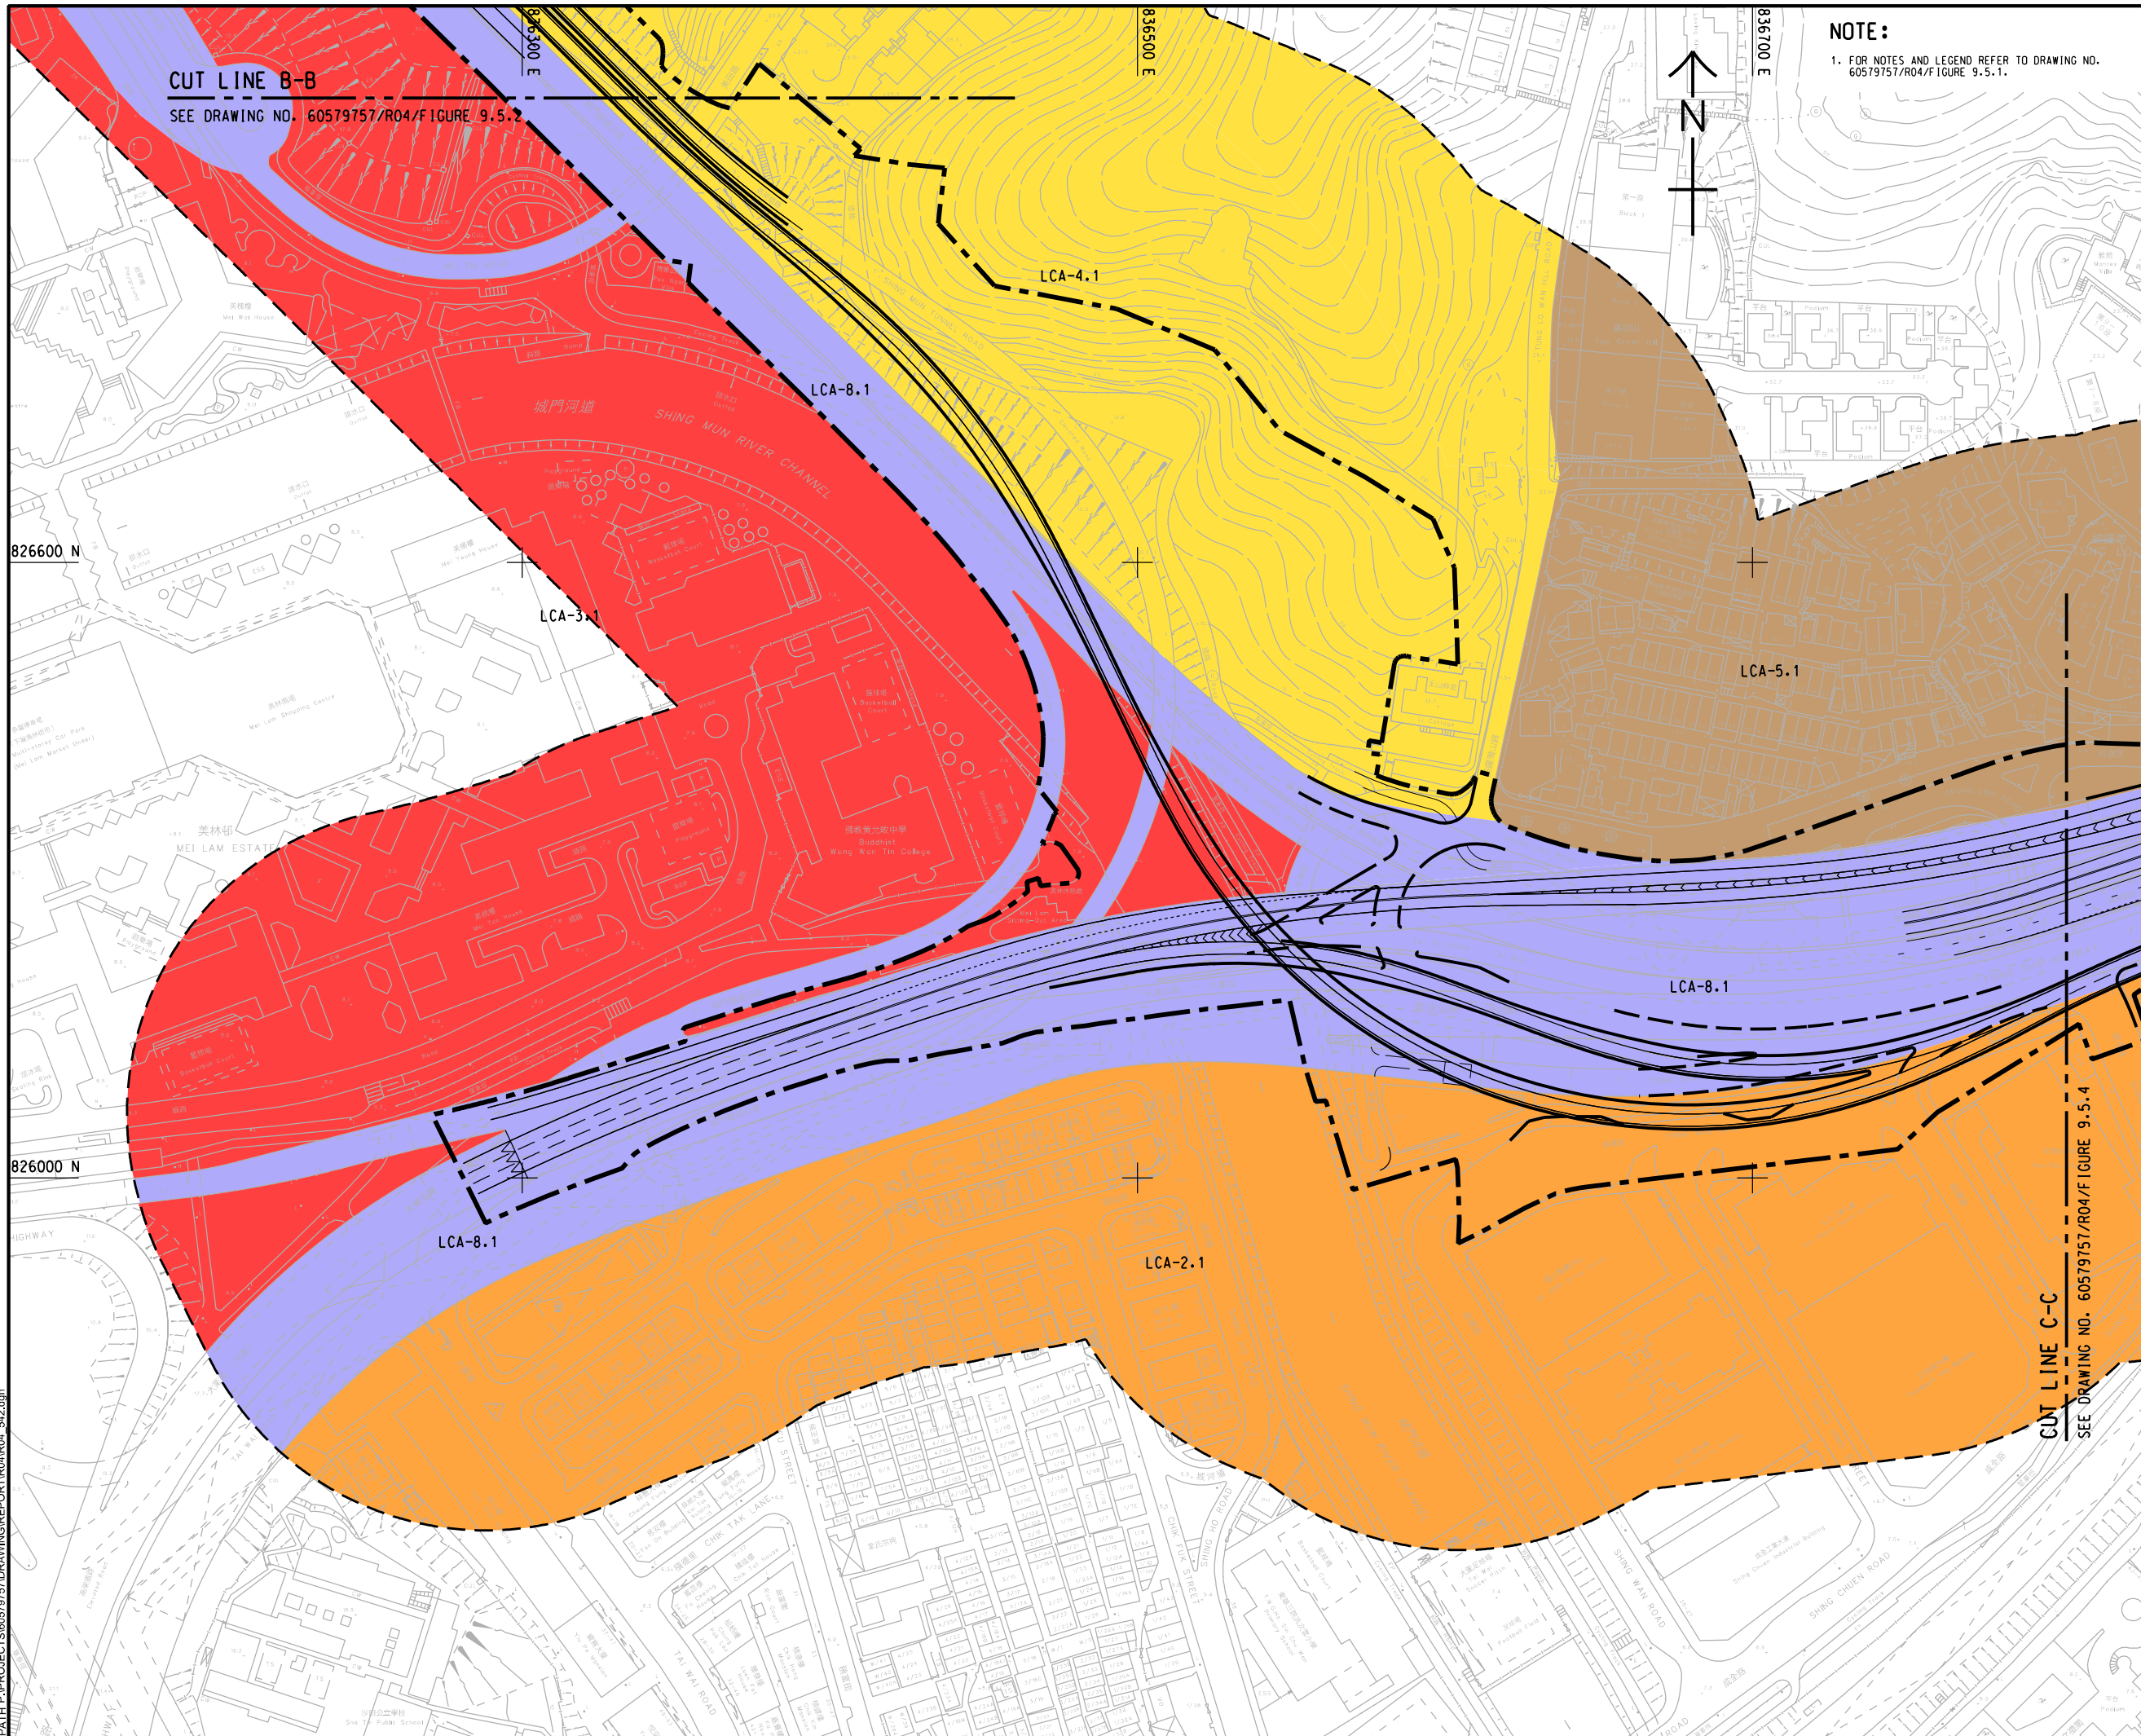

NOTE:
 1. FOR NOTES AND LEGEND REFER TO DRAWING NO. 60579757/R04/F/FIGURE 9.5.1.

AECOM
 PROJECT
 項目
REVISED TRUNK ROAD T4 IN SHA TIN
 土庫路擴闊工程
 CLIENT
 業主
CEDD 土木工程拓展署
 Civil Engineering and Development Department

CONSULTANT
 顧問公司
 AECOM Asia Company Ltd.
 www.aecom.com

SUB-CONSULTANTS
 分判工程顧問公司

ISSUE/REVISION
 修訂


IR	DATE	DESCRIPTION	CHK.

STATUS
 階段

SCALE
 比例
 A3 1:2000

DIMENSION UNIT
 尺寸單位
 METRES

KEY PLAN A3 1:10000
 索引圖

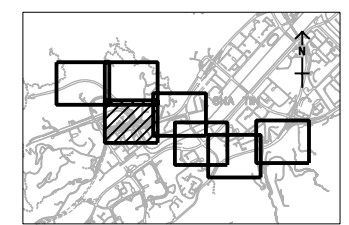

PROJECT NO.
 項目編號
 60579757

AGREEMENT NO.
 協議編號
 CE8/2018 (HY)

SHEET TITLE
 圖紙名稱
LANDSCAPE CHARACTER AREAS WITH DEVELOPMENT PROPOSAL OVERLaid

SHEET NUMBER
 圖紙編號
 60579757/R04/FIGURE 9.5.3

SHEET 3 OF 7

This drawing has been prepared for the use of AECOM's client. It may not be used, modified, reproduced or relied upon by third parties, except as agreed by AECOM or as required by law. AECOM accepts no responsibility, and denies any liability, whatsoever, for any party that uses or relies on this drawing without AECOM's express written consent. All measurements must be obtained from the stated dimensions.