


ISO A1 594mm x 841mm  
 Approved:  
 Checked:  
 Designer:  
 Project Management Initials:

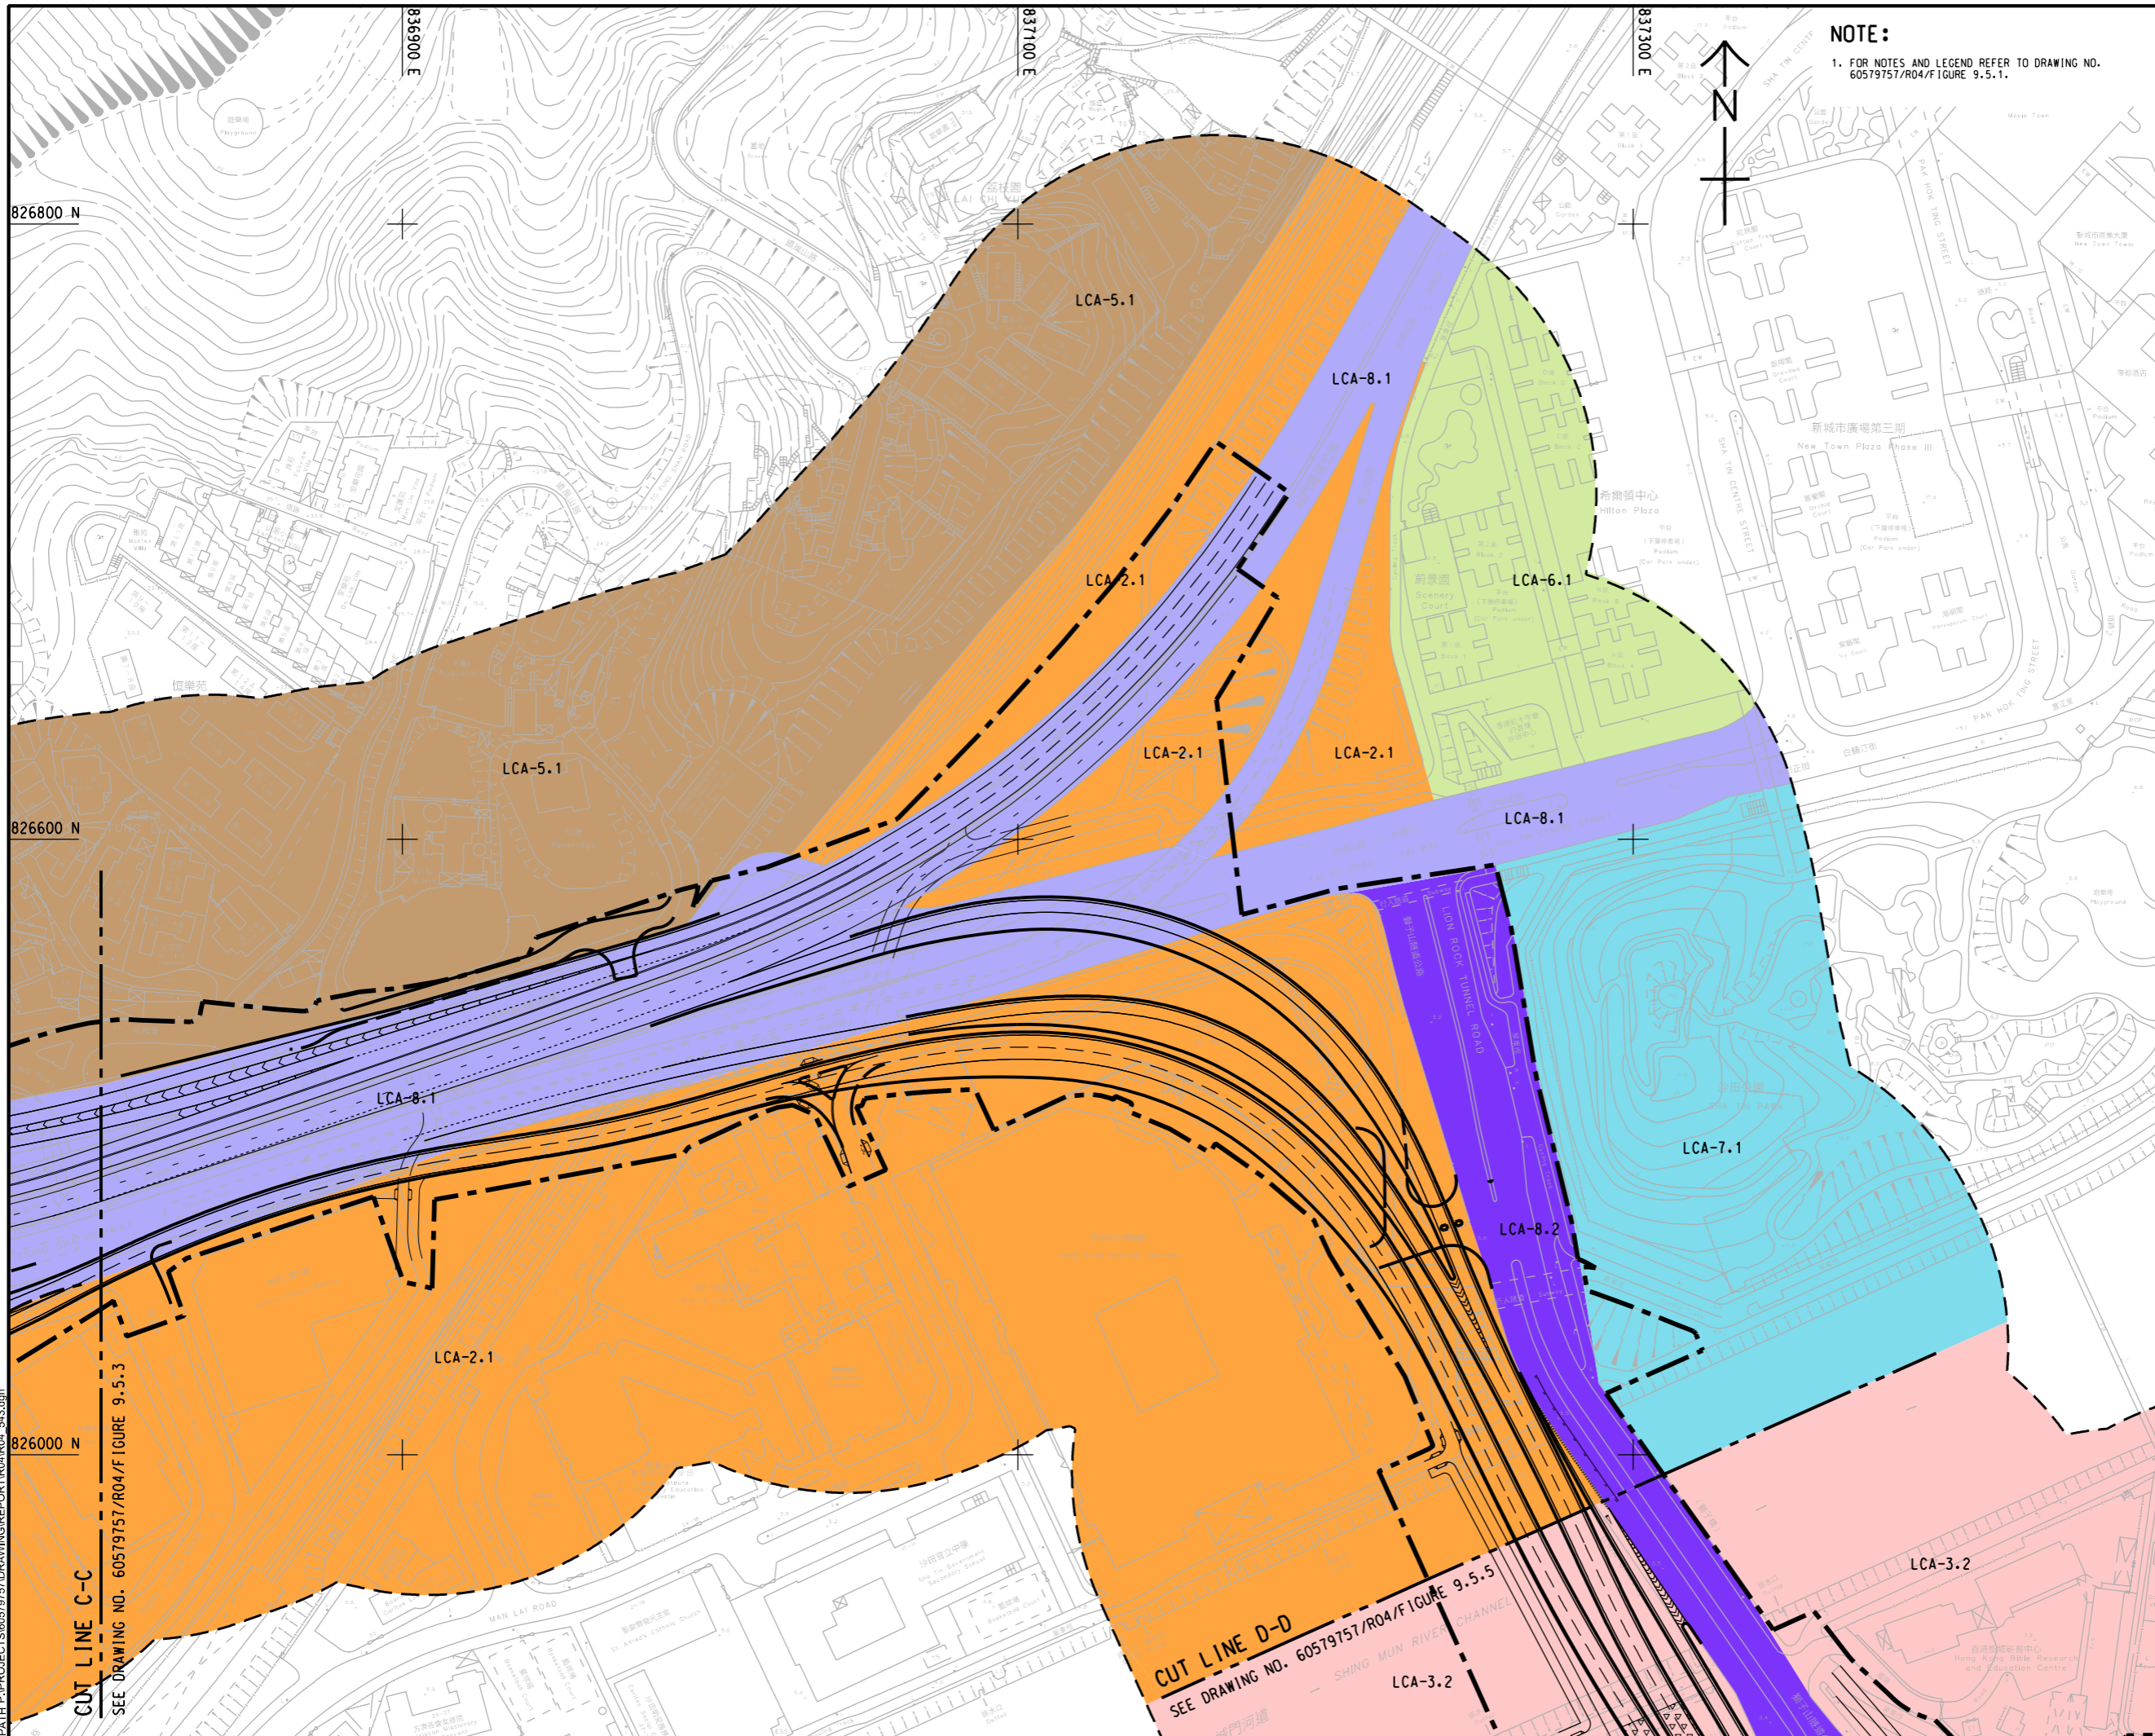

**NOTE:**  
 1. FOR NOTES AND LEGEND REFER TO DRAWING NO. 60579757/R04/Figure 9.5.1.



**AECOM**

**PROJECT**  
 項目  
**REVISED TRUNK ROAD  
 T4 IN SHA TIN**

**CLIENT**  
 業主  
**CEDD** 土木工程拓展署  
 Civil Engineering and  
 Development Department

**CONSULTANT**  
 工程顧問公司  
 AECOM Asia Company Ltd.  
 www.aecom.com

**SUB-CONSULTANTS**  
 分判工程顧問公司

**ISSUE/REVISION**


IR	DATE	DESCRIPTION	CHK.
修訂	日期	內容摘要	核對

**STATUS**

**SCALE**

A3 1 : 2000 METRES

**KEY PLAN** A3 1 : 100000

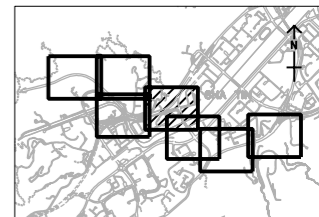

**PROJECT NO.**  
 項目編號  
 60579757

**AGREEMENT NO.**  
 協議編號  
 CE8/2018 (HY)

**SHEET TITLE**

**LANDSCAPE CHARACTER AREAS  
 WITH DEVELOPMENT  
 PROPOSAL OVERLAID**

SHEET 4 OF 7

**SHEET NUMBER**

60579757/R04/FIGURE 9.5.4

Plot File by: LUJH  
 2021/10/7  
 PATH: P:\PROJECTS\60579757\DRAWING\REPORT\R04\R04\_543.dgn

**CUT LINE C-C**

SEE DRAWING NO. 60579757/R04/Figure 9.5.3

**CUT LINE D-D**

SEE DRAWING NO. 60579757/R04/Figure 9.5.5

This drawing has been prepared for the use of AECOM's client. It may not be used, modified, reproduced or relied upon by third parties, except as agreed by AECOM or as required by law. AECOM accepts no responsibility, and denies any liability, whatsoever, to any party, that uses or relies on this drawing without AECOM's express written consent. All measurements must be obtained from the stated dimensions.