


ISO A1 594mm x 841mm  
 Approved:  
 Checked:  
 Designer:  
 Project Management Initials:  
 2021/10/7  
 PLOT FILE BY: LIJHB  
 PATH: P:\PROJECTS\60579757\DRAWING\REPORT\R04\R04\_545.dgn

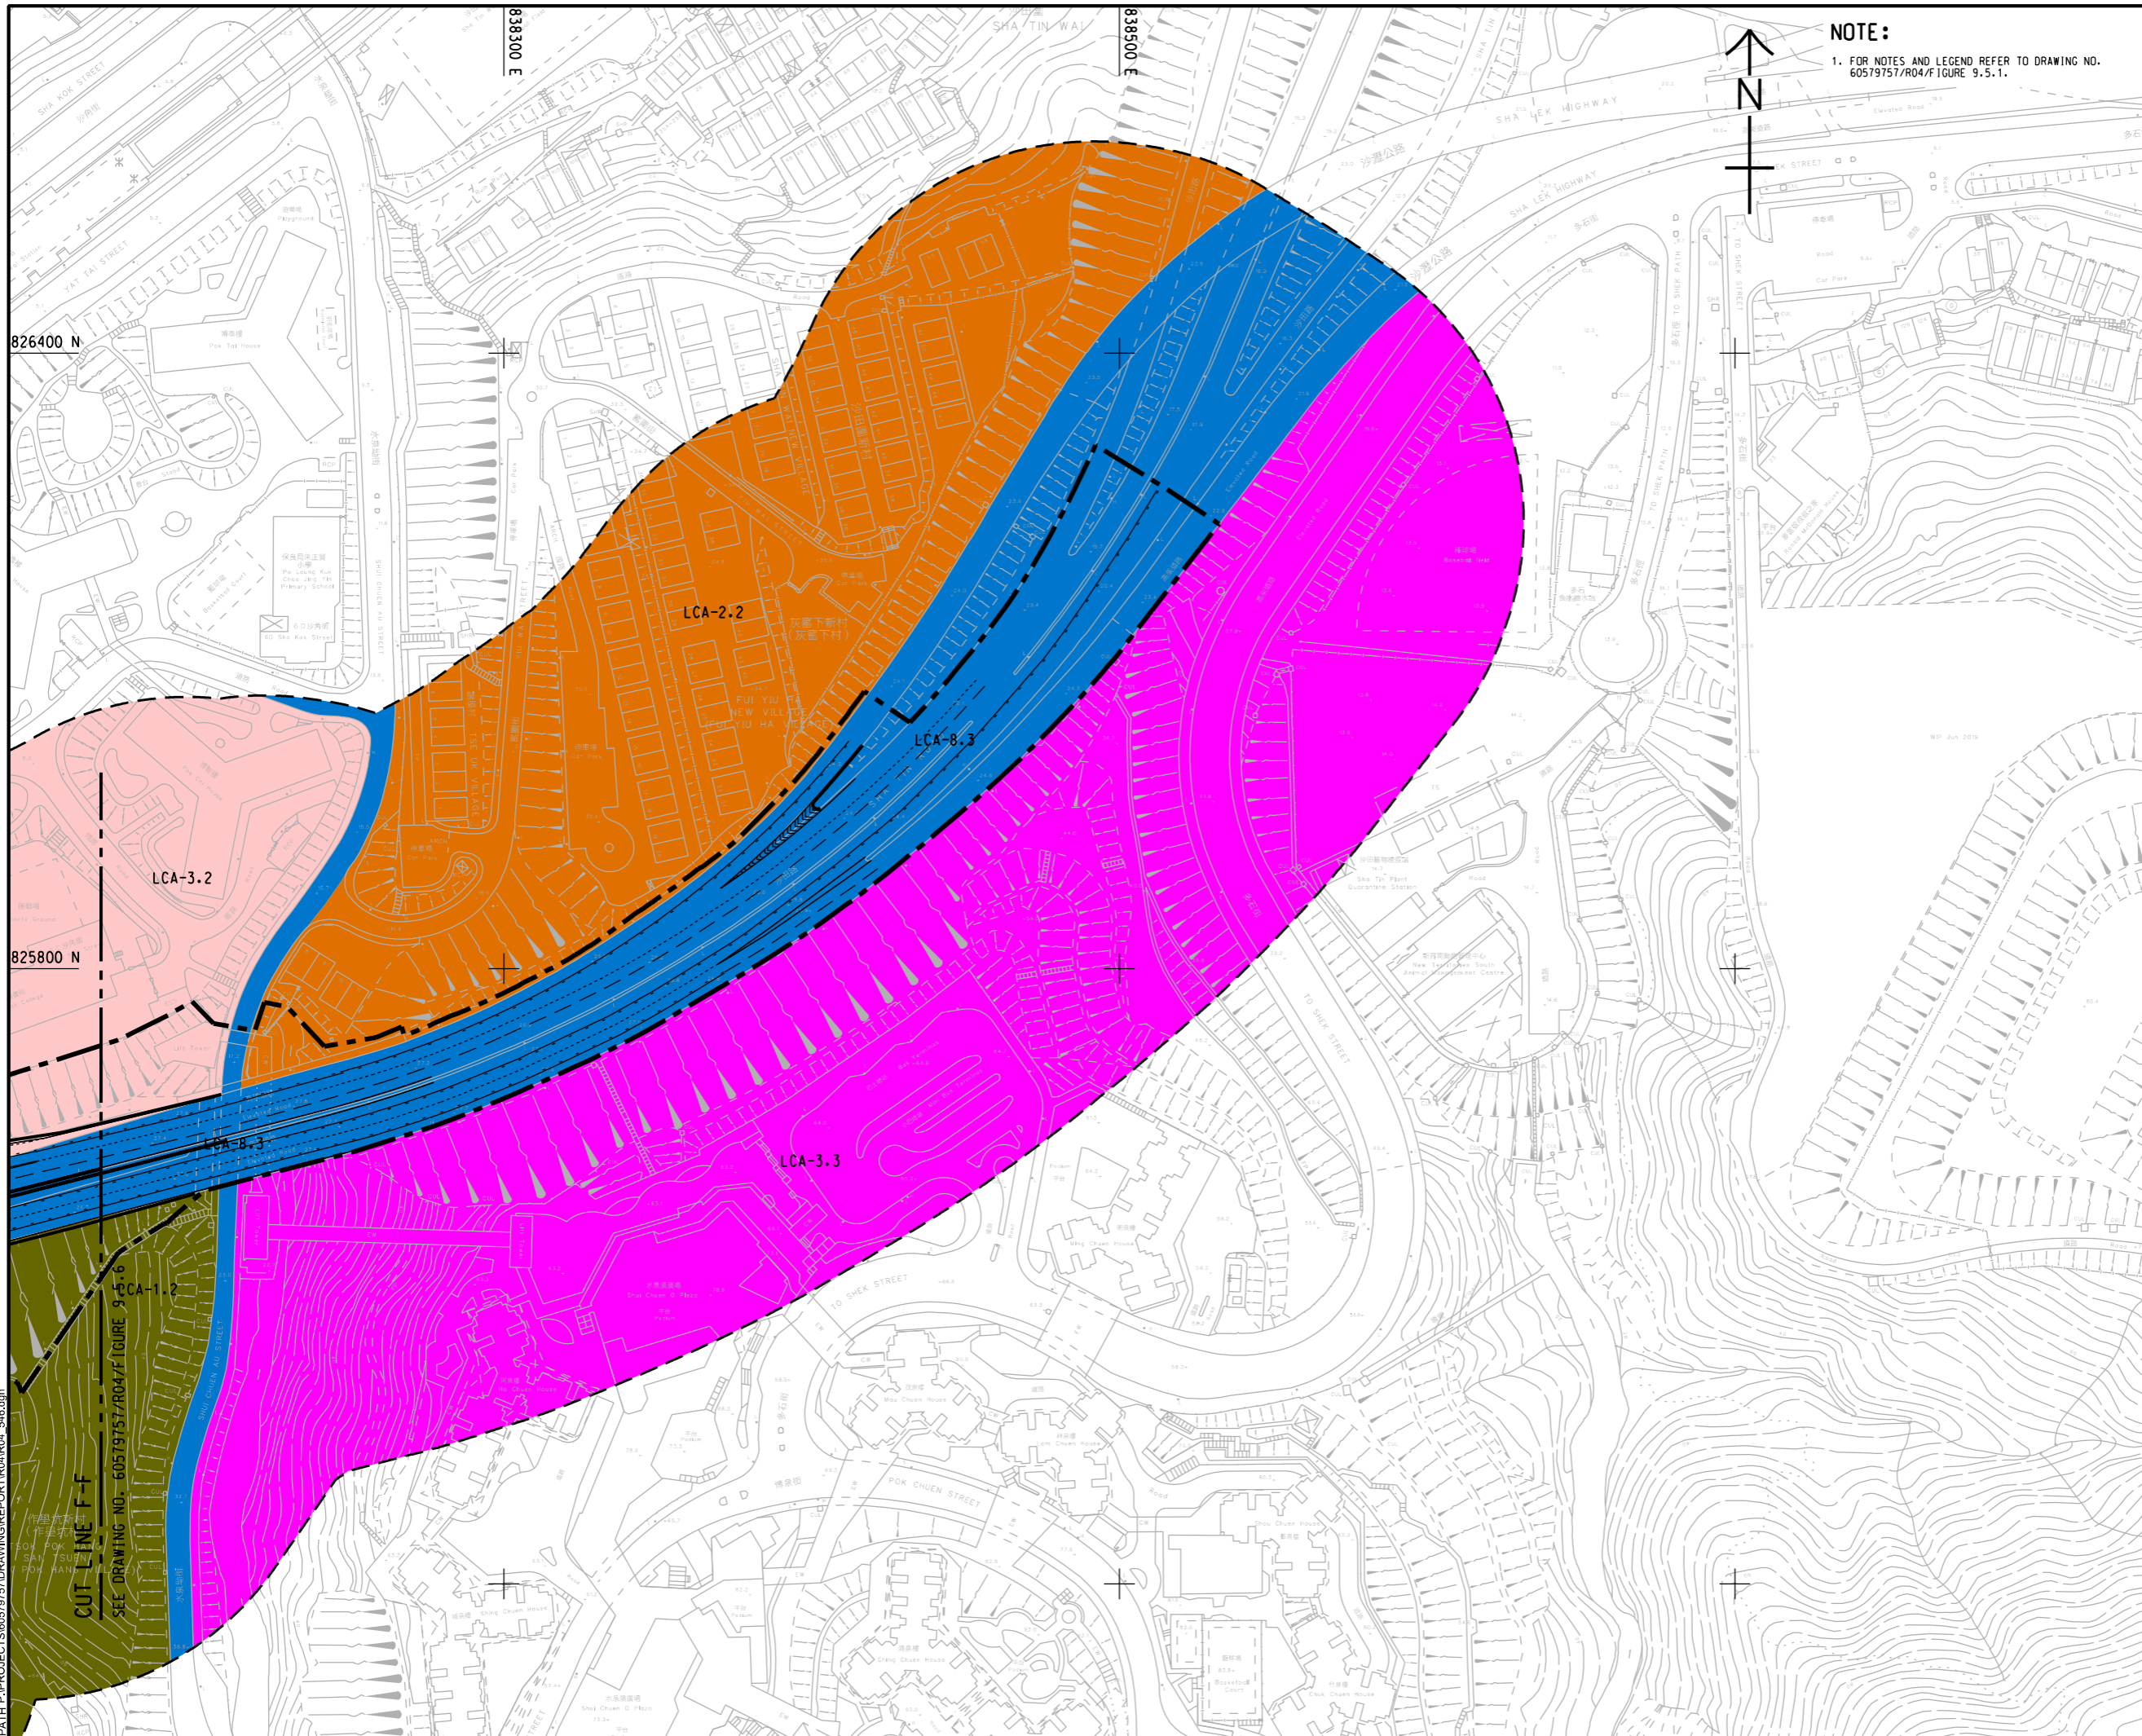

**NOTE:**  
 1. FOR NOTES AND LEGEND REFER TO DRAWING NO. 60579757/R04/Figure 9.5.1.

**AECOM**

**PROJECT**  
 項目  
**REVISED TRUNK ROAD T4 IN SHA TIN**

**CLIENT**  
 業主  
**CEDD** 土木工程拓展署  
 Civil Engineering and Development Department

**CONSULTANT**  
 工程顧問公司  
 AECOM Asia Company Ltd.  
 www.aecom.com

**SUB-CONSULTANTS**  
 分判工程顧問公司

**ISSUE/REVISION**  
 修訂


IR	DATE	DESCRIPTION	CHK.

**STATUS**  
 階段

**SCALE**  
 比例  
 A3 1:2000

**DIMENSION UNIT**  
 尺寸單位  
 METRES

**KEY PLAN** A3 1:10000  
 索引圖

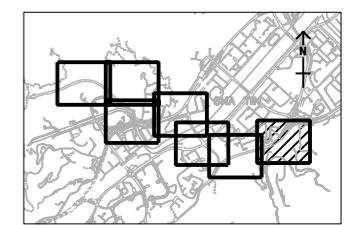

**PROJECT NO.**  
 項目編號  
 60579757

**AGREEMENT NO.**  
 協議編號  
 CE8/2018 (HY)

**SHEET TITLE**  
 圖紙名稱  
**LANDSCAPE CHARACTER AREAS WITH DEVELOPMENT PROPOSAL OVERLAID**

**SHEET NUMBER**  
 圖紙編號  
 60579757/R04/FIGURE 9.5.1

SHEET 7 OF 7

This drawing has been prepared for the use of AECOM's client. It may not be used, modified, reproduced or relied upon by third parties, except as agreed by AECOM or as required by law. AECOM accepts no responsibility, and denies any liability, whatsoever, to any party, that uses or relies on this drawing without AECOM's express written consent. All measurements must be obtained from the stated dimensions.