


ISO A1 594mm x 841mm
 Approved:
 Checked:
 Designer:
 Project Management Initials:
 2021/10/3
 PATH PROJECTS\60579757\DRAWING\REPORT\R04_550.dwg
 Plot File by: LUJH

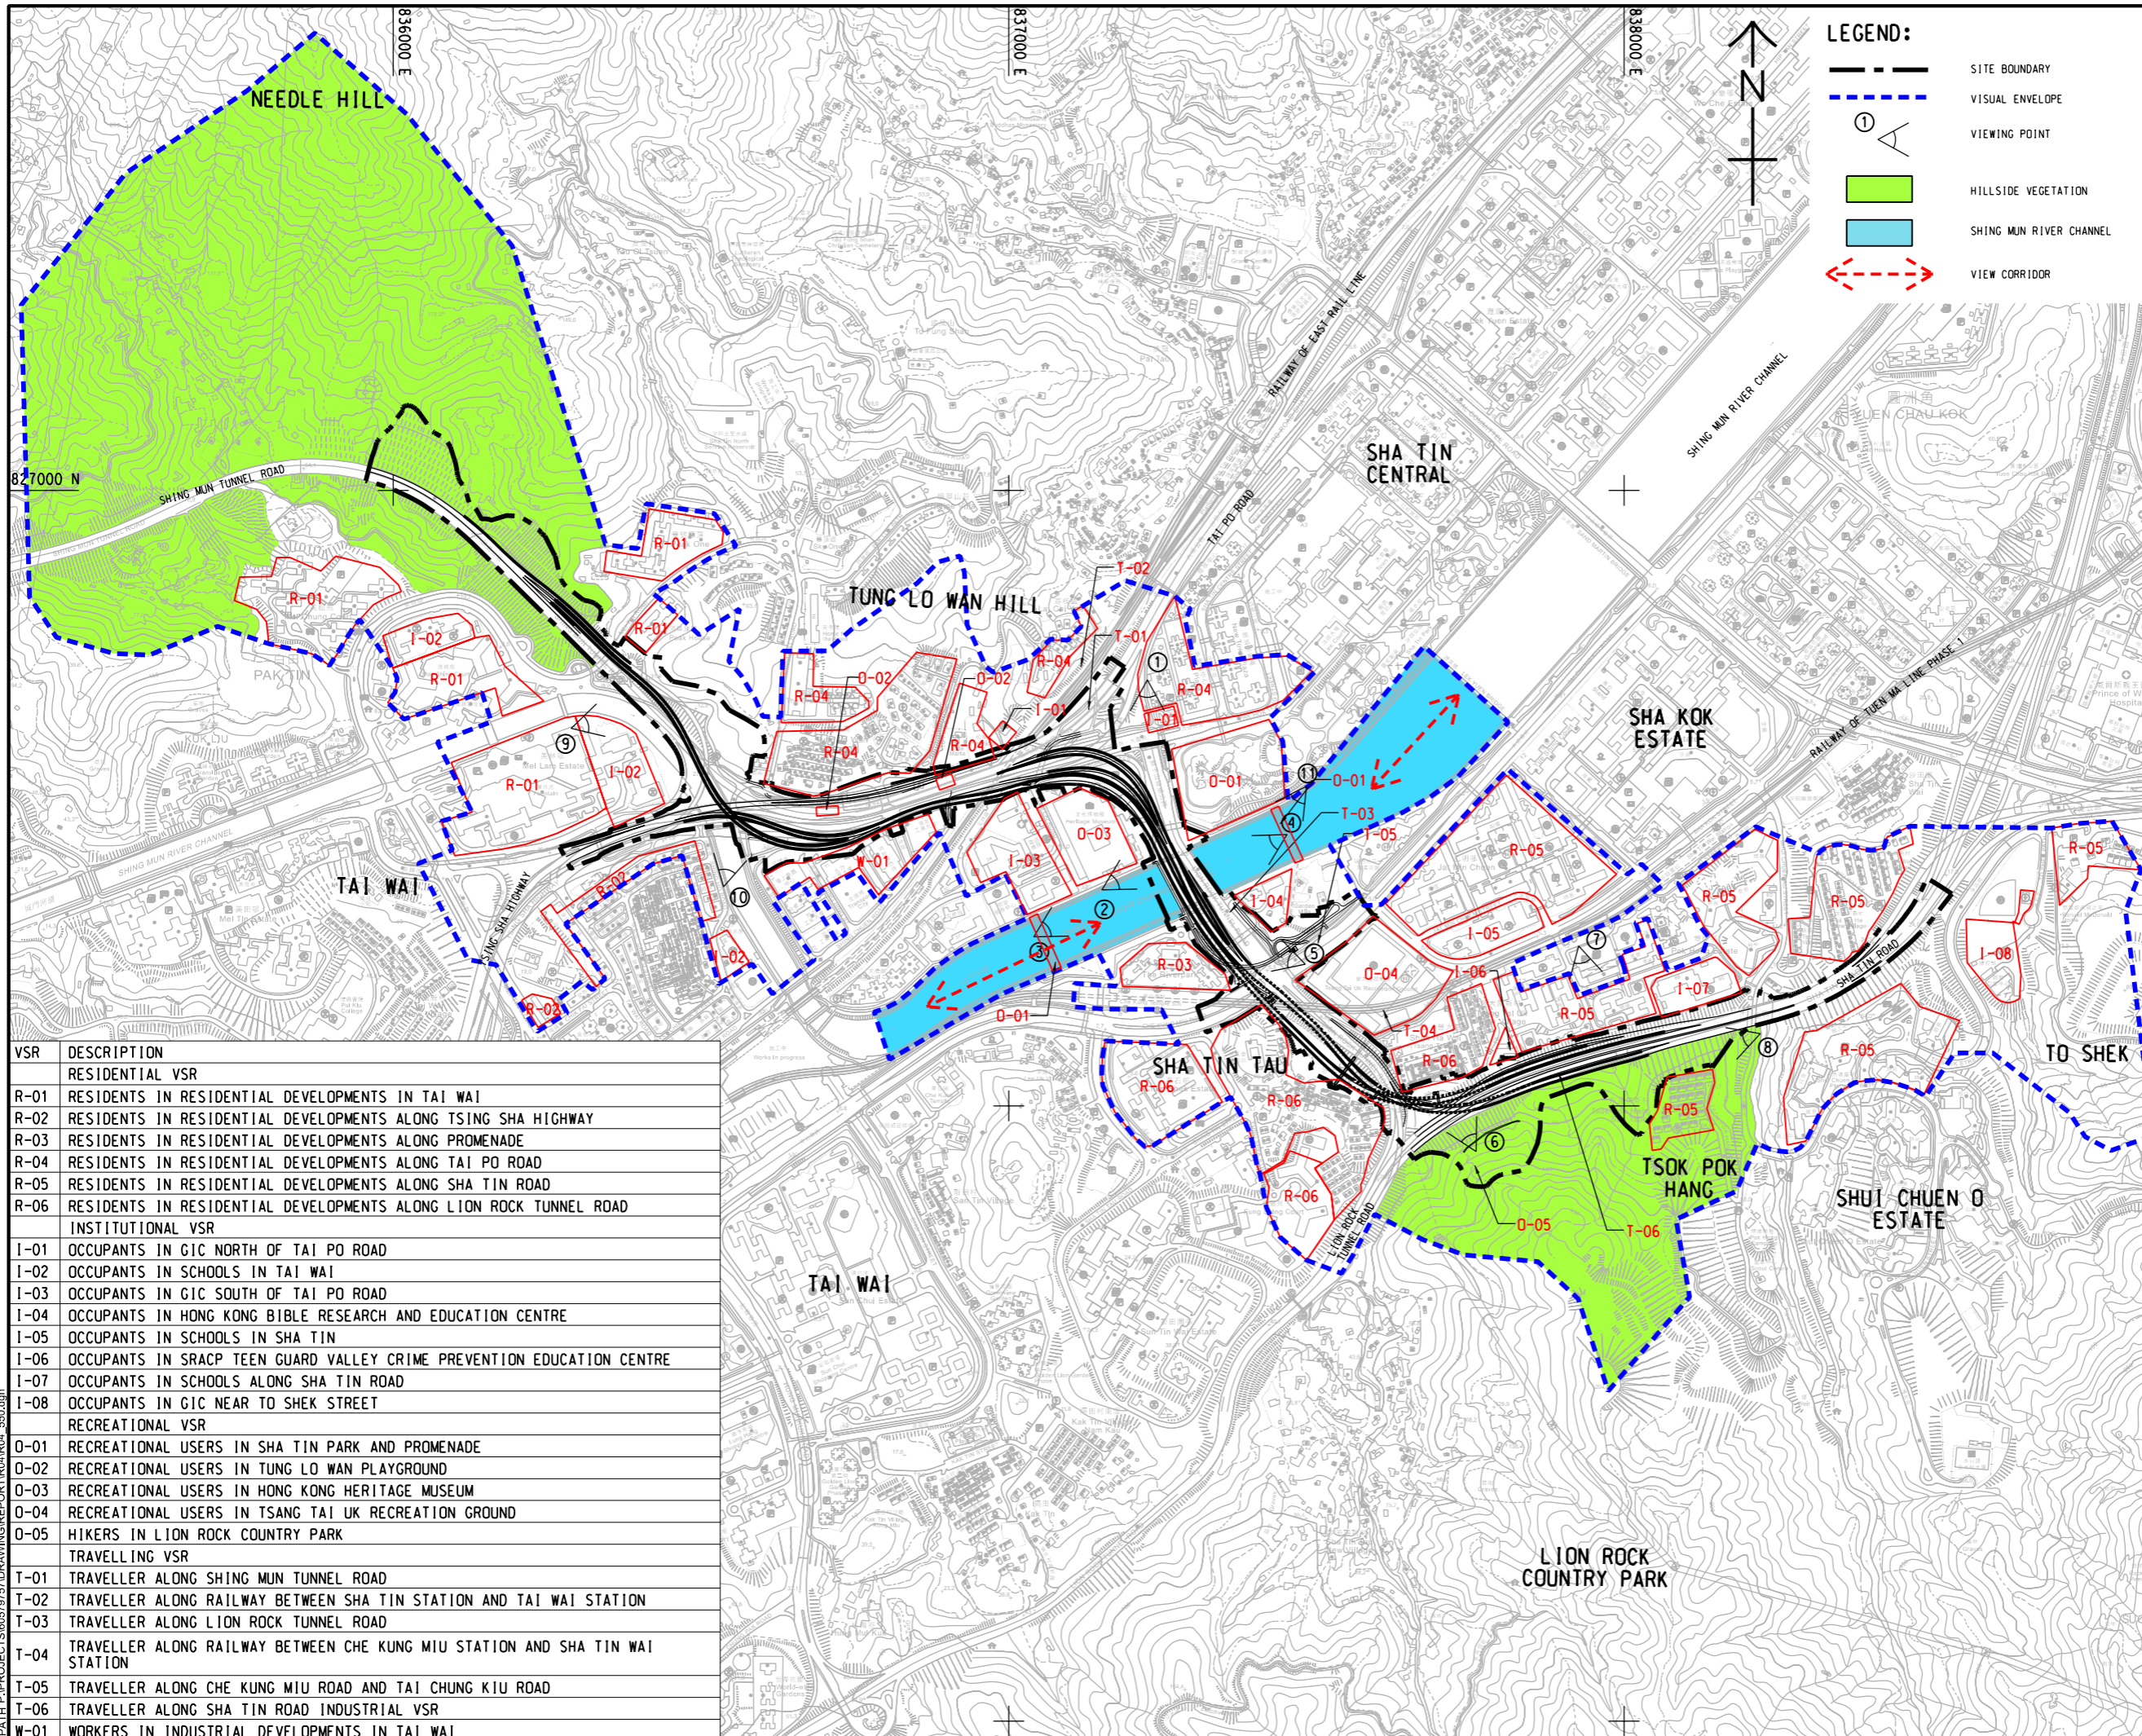

AECOM

PROJECT
 項目
**REVISED TRUNK ROAD
 T4 IN SHA TIN**

CLIENT
 業主
CEDD 土木工程拓展署
 Civil Engineering and
 Development Department

CONSULTANT
 顧問公司
 AECOM Asia Company Ltd.
 www.aecom.com

SUB-CONSULTANTS
 分判工程顧問公司

ISSUE/REVISION

IR	DATE	DESCRIPTION	CHK.

STATUS

SCALE **DIMENSION UNIT**
 比例 尺寸單位
 A3 1 : 10000 METRES

KEY PLAN

PROJECT NO. **AGREEMENT NO.**
 項目編號 協議編號
 60579757 CE8/2018 (HY)

SHEET TITLE
 圖紙名稱
 VISUAL ENVELOPE AND
 KEY VISUALLY SENSITIVE
 RECEIVERS WITH DEVELOPMENT
 PROPOSAL OVERLAID

SHEET NUMBER

60579757/R04/FIGURE 9.7

VSR	DESCRIPTION
	RESIDENTIAL VSR
R-01	RESIDENTS IN RESIDENTIAL DEVELOPMENTS IN TAI WAI
R-02	RESIDENTS IN RESIDENTIAL DEVELOPMENTS ALONG TSING SHA HIGHWAY
R-03	RESIDENTS IN RESIDENTIAL DEVELOPMENTS ALONG PROMENADE
R-04	RESIDENTS IN RESIDENTIAL DEVELOPMENTS ALONG TAI PO ROAD
R-05	RESIDENTS IN RESIDENTIAL DEVELOPMENTS ALONG SHA TIN ROAD
R-06	RESIDENTS IN RESIDENTIAL DEVELOPMENTS ALONG LION ROCK TUNNEL ROAD
	INSTITUTIONAL VSR
I-01	OCCUPANTS IN GIC NORTH OF TAI PO ROAD
I-02	OCCUPANTS IN SCHOOLS IN TAI WAI
I-03	OCCUPANTS IN GIC SOUTH OF TAI PO ROAD
I-04	OCCUPANTS IN HONG KONG BIBLE RESEARCH AND EDUCATION CENTRE
I-05	OCCUPANTS IN SCHOOLS IN SHA TIN
I-06	OCCUPANTS IN SRACP TEEN GUARD VALLEY CRIME PREVENTION EDUCATION CENTRE
I-07	OCCUPANTS IN SCHOOLS ALONG SHA TIN ROAD
I-08	OCCUPANTS IN GIC NEAR TO SHEK STREET
	RECREATIONAL VSR
O-01	RECREATIONAL USERS IN SHA TIN PARK AND PROMENADE
O-02	RECREATIONAL USERS IN TUNG LO WAN PLAYGROUND
O-03	RECREATIONAL USERS IN HONG KONG HERITAGE MUSEUM
O-04	RECREATIONAL USERS IN TSANG TAI UK RECREATION GROUND
O-05	HIKERS IN LION ROCK COUNTRY PARK
	TRAVELLING VSR
T-01	TRAVELLER ALONG SHING MUN TUNNEL ROAD
T-02	TRAVELLER ALONG RAILWAY BETWEEN SHA TIN STATION AND TAI WAI STATION
T-03	TRAVELLER ALONG LION ROCK TUNNEL ROAD
T-04	TRAVELLER ALONG RAILWAY BETWEEN CHE KUNG MIU STATION AND SHA TIN WAI STATION
T-05	TRAVELLER ALONG CHE KUNG MIU ROAD AND TAI CHUNG KIU ROAD
T-06	TRAVELLER ALONG SHA TIN ROAD INDUSTRIAL VSR
W-01	WORKERS IN INDUSTRIAL DEVELOPMENTS IN TAI WAI

This drawing has been prepared for the use of AECOM's client. It may not be used, modified, reproduced or relied upon by third parties, except as agreed by AECOM or as required by law. AECOM accepts no responsibility, and disclaims any liability whatsoever, to any party that uses or relies on this drawing without AECOM's express written consent. All measurements must be obtained from the stated dimensions.