


ISO A1 594mm x 841mm
 Approved:
 Checked:
 Designer:
 Project Management Initials:
 P04 File by: LUIHG 2021.10.3
 PATH P:\PROJECTS\60579757\DRAWING\REPORT\R04\R04_190.dgn

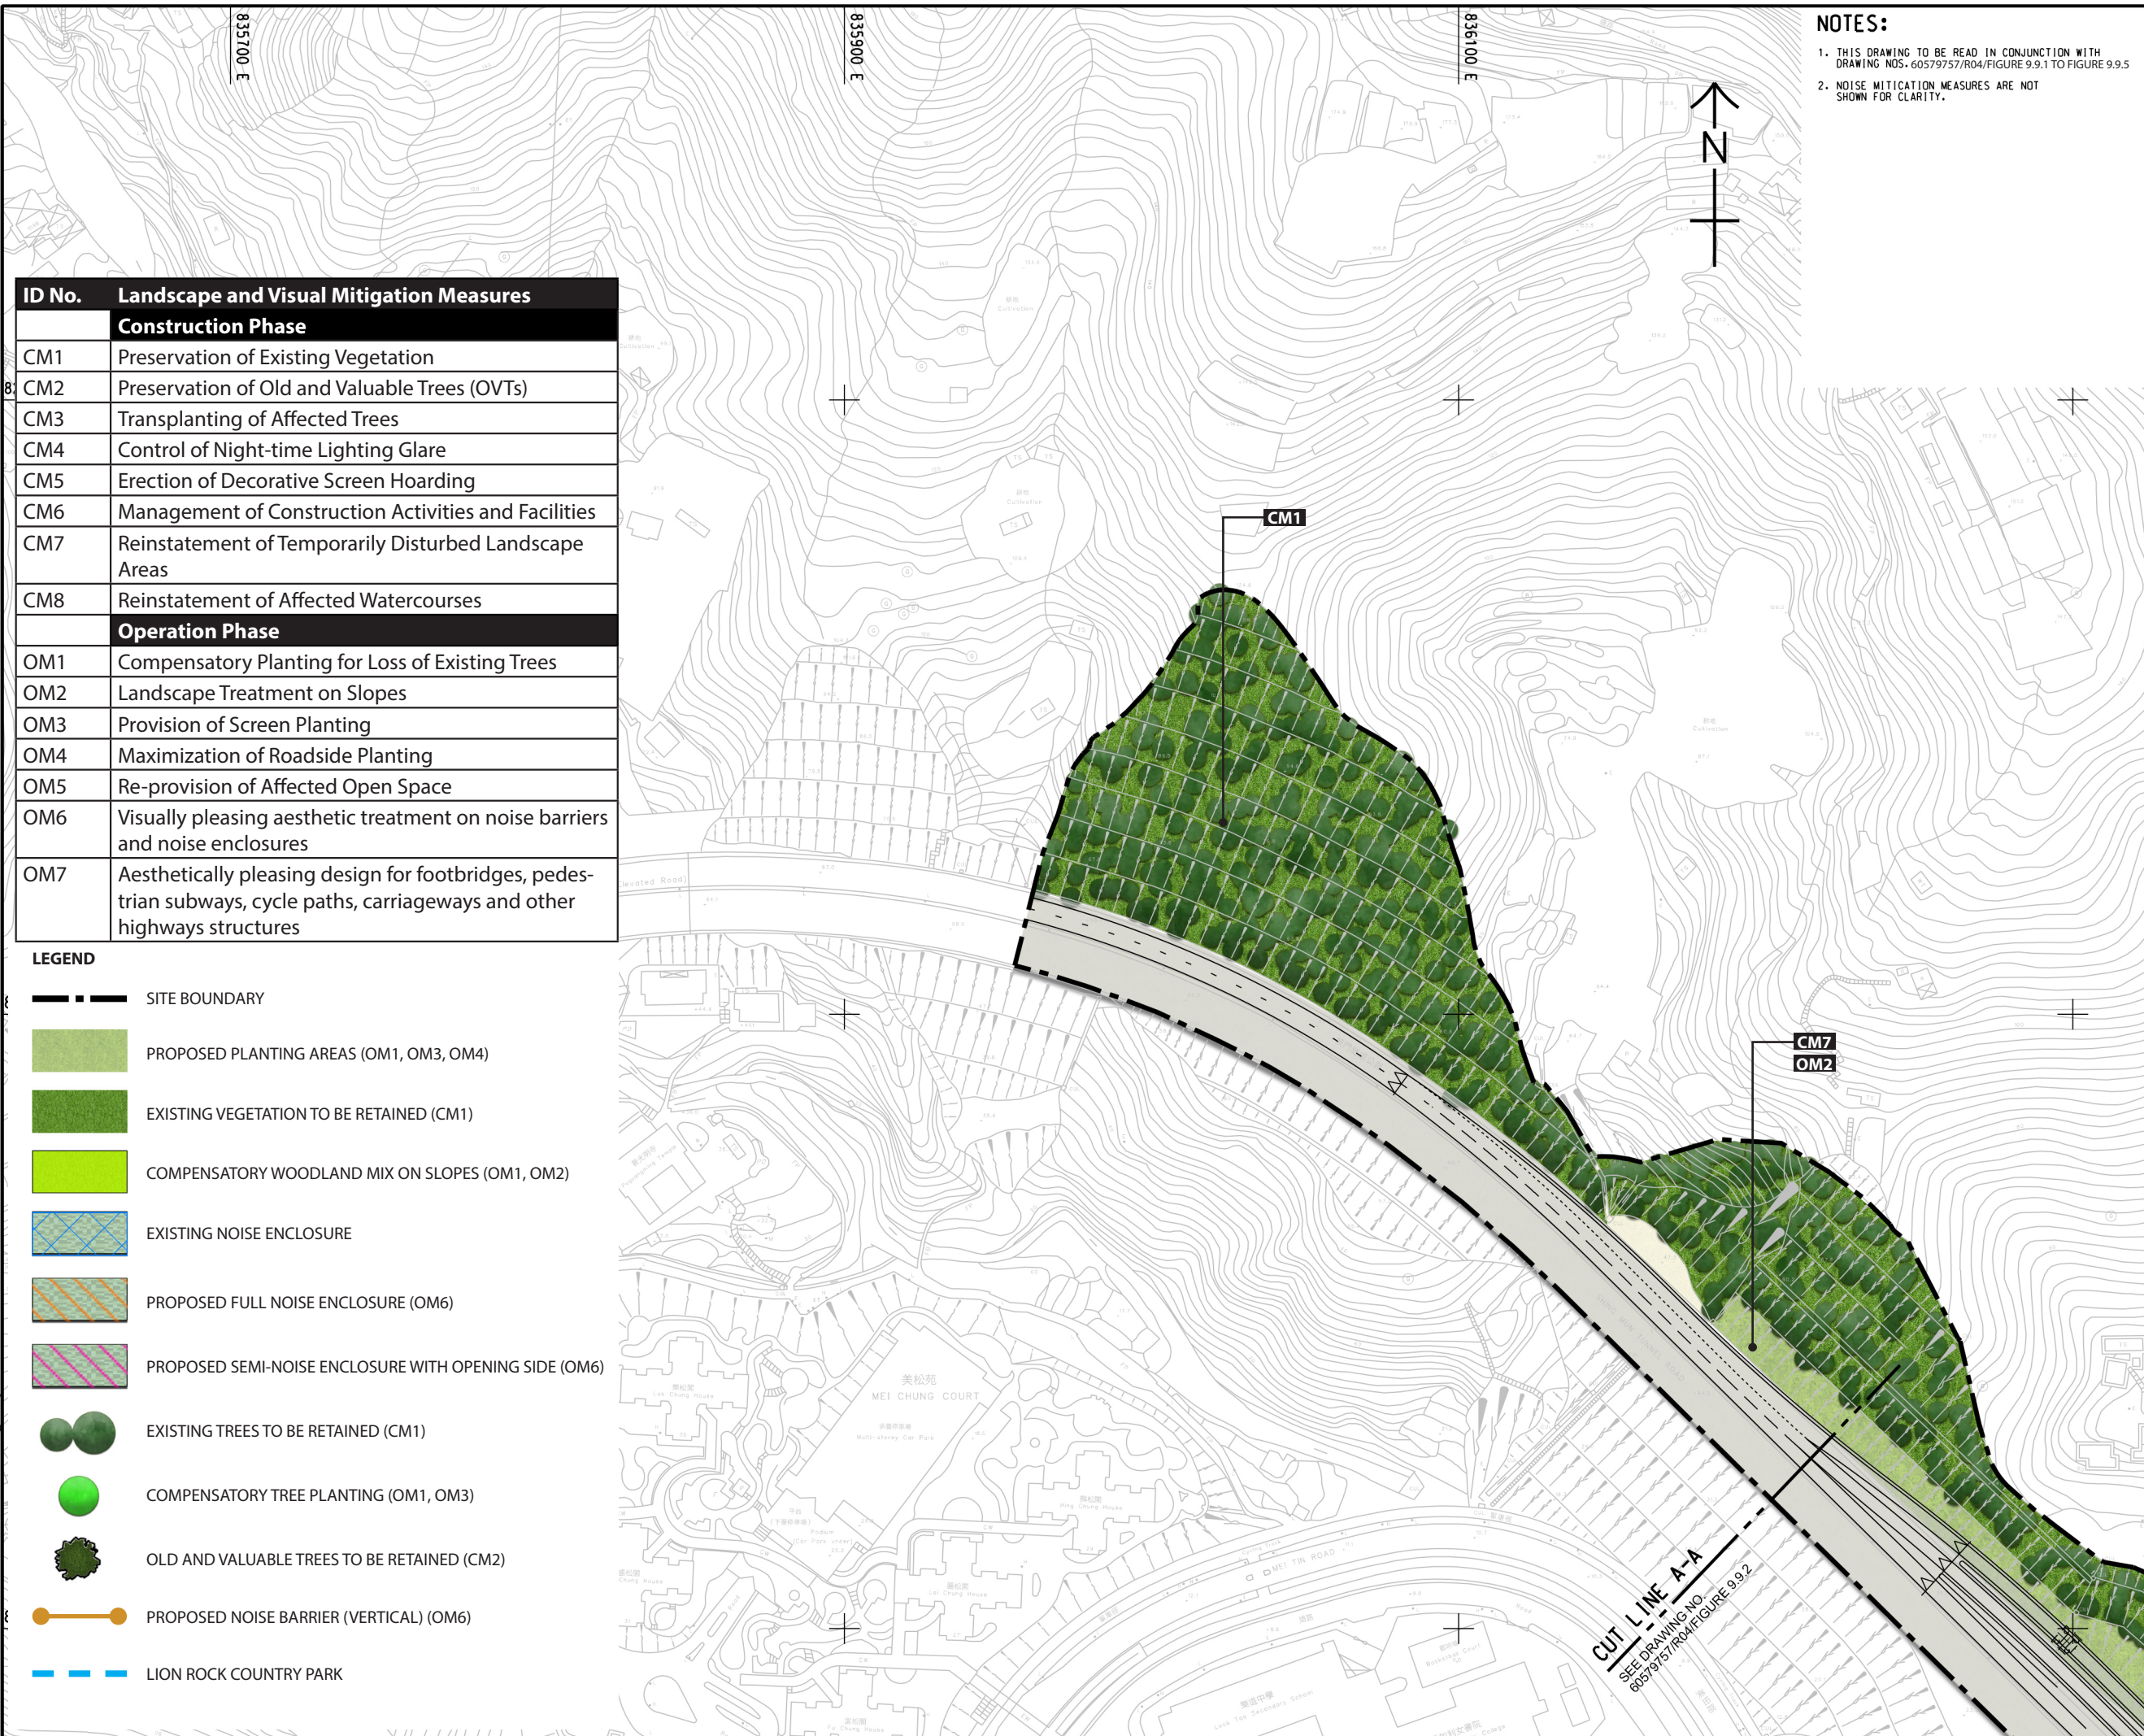

NOTES:

- THIS DRAWING TO BE READ IN CONJUNCTION WITH DRAWING NOS. 60579757/R04/FIGURE 9.9.1 TO FIGURE 9.9.5
- NOISE MITIGATION MEASURES ARE NOT SHOWN FOR CLARITY.

ID No.	Landscape and Visual Mitigation Measures
Construction Phase	
CM1	Preservation of Existing Vegetation
CM2	Preservation of Old and Valuable Trees (OVTs)
CM3	Transplanting of Affected Trees
CM4	Control of Night-time Lighting Glare
CM5	Erection of Decorative Screen Hoarding
CM6	Management of Construction Activities and Facilities
CM7	Reinstatement of Temporarily Disturbed Landscape Areas
CM8	Reinstatement of Affected Watercourses
Operation Phase	
OM1	Compensatory Planting for Loss of Existing Trees
OM2	Landscape Treatment on Slopes
OM3	Provision of Screen Planting
OM4	Maximization of Roadside Planting
OM5	Re-provision of Affected Open Space
OM6	Visually pleasing aesthetic treatment on noise barriers and noise enclosures
OM7	Aesthetically pleasing design for footbridges, pedestrian subways, cycle paths, carriageways and other highways structures

LEGEND

	SITE BOUNDARY
	PROPOSED PLANTING AREAS (OM1, OM3, OM4)
	EXISTING VEGETATION TO BE RETAINED (CM1)
	COMPENSATORY WOODLAND MIX ON SLOPES (OM1, OM2)
	EXISTING NOISE ENCLOSURE
	PROPOSED FULL NOISE ENCLOSURE (OM6)
	PROPOSED SEMI-NOISE ENCLOSURE WITH OPENING SIDE (OM6)
	EXISTING TREES TO BE RETAINED (CM1)
	COMPENSATORY TREE PLANTING (OM1, OM3)
	OLD AND VALUABLE TREES TO BE RETAINED (CM2)
	PROPOSED NOISE BARRIER (VERTICAL) (OM6)
	LION ROCK COUNTRY PARK

AECOM

PROJECT
 項目
REVISED TRUNK ROAD T4 IN SHA TIN

CLIENT
 業主
 土木工程拓展署
 Civil Engineering and Development Department

CONSULTANT
 工程顧問公司
 AECOM Asia Company Ltd.
 www.aecom.com


SUB-CONSULTANTS
 分判工程顧問公司

ISSUE/REVISION

I/R	DATE	DESCRIPTION	CHK.

STATUS
 階段

SCALE **DIMENSION UNIT**
 比例 尺寸單位
 A3 1 : 2000 METRES
 米可圖 A3 1 : 100000

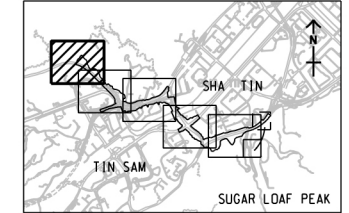

PROJECT NO. **AGREEMENT NO.**
 項目編號 協議編號
 60579757 CE8/2018 (HY)

SHEET TITLE
 圖紙名稱
LANDSCAPE & VISUAL MITIGATION PLAN

SHEET 1 OF 5

SHEET NUMBER
 圖紙編號
 60579757/R04/FIGURE 9.9.1

This drawing has been prepared for the use of AECOM's client. It may not be used, modified, reproduced or relied upon by third parties, except as agreed by AECOM or as required by law. AECOM accepts no responsibility, and denies any liability whatsoever, for any party that uses or relies on this drawing without AECOM's express written consent. All measurements must be obtained from the stated dimensions.