


**NOTE:**  
 1. FOR LEGEND REFER TO DRAWING NO. 60579757/R04/FIGURE 9.9.1

**PROJECT**  
 項目  
**REVISED TRUNK ROAD T4 AND ASSOCIATED IMPROVEMENT WORKS IN SHA TIN - INVESTIGATION**

**CLIENT**  
 業主  
 土木工程拓展署  
 Civil Engineering and Development Department

**CONSULTANT**  
 工程顧問公司  
 AECOM Asia Company Ltd.  
 www.aecom.com

**SUB-CONSULTANTS**  
 分判工程顧問公司

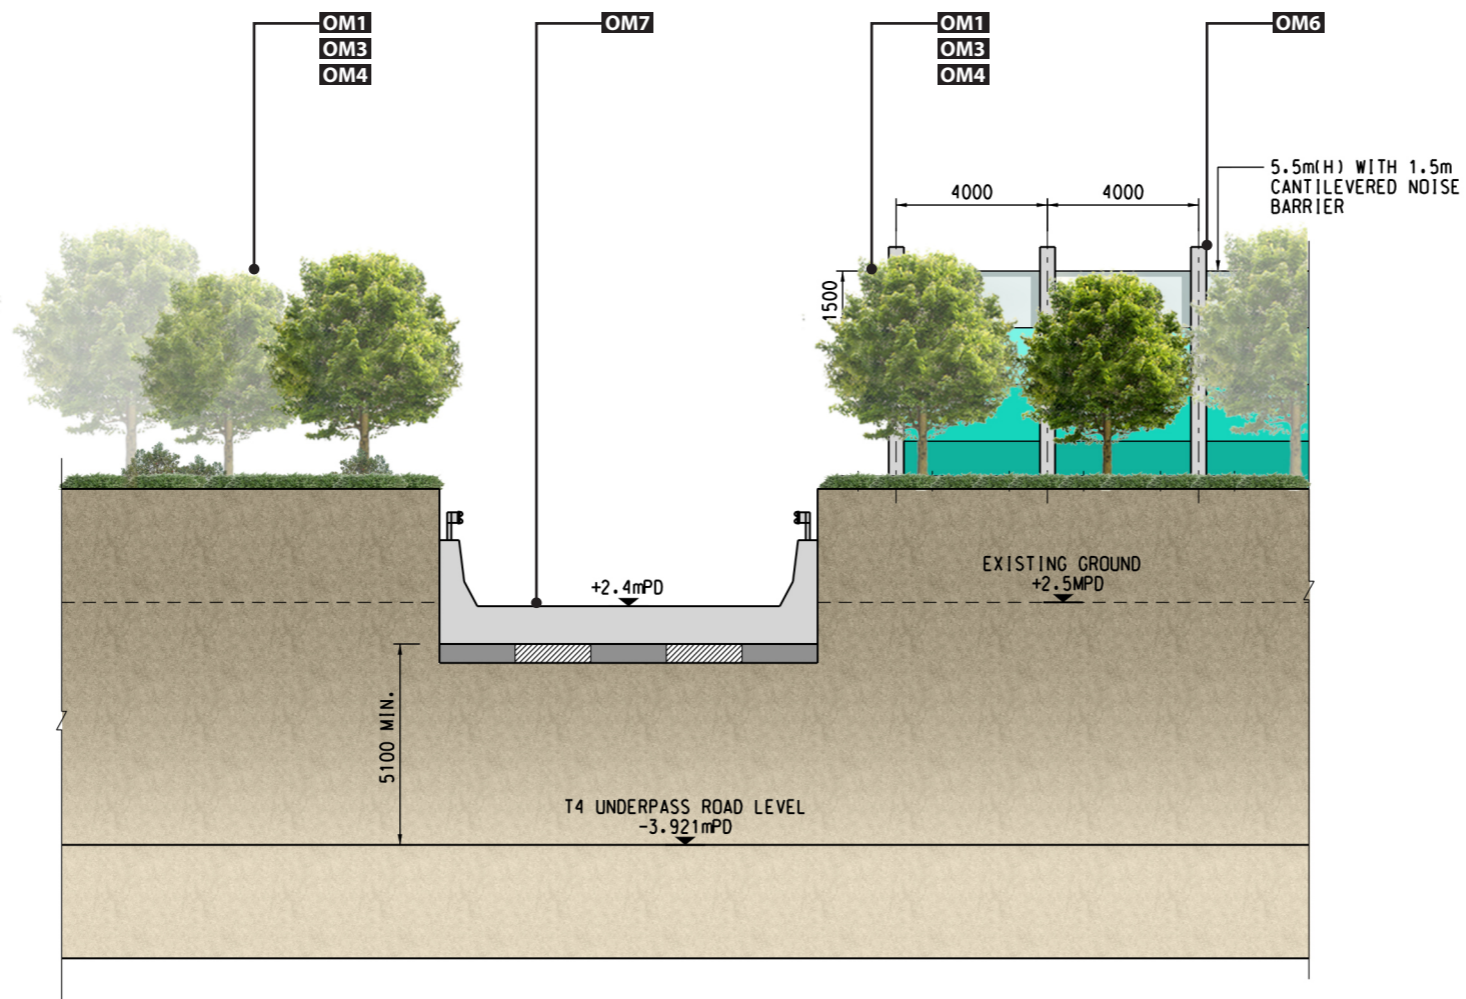

**SECTION F-F**  
 SCALE 1 : 100

**ISSUE/REVISION**

I/R	DATE	DESCRIPTION	CHK.

**STATUS**

**SCALE**                      **DIMENSION UNIT**  
 比例                              尺寸單位  
 N.T.S                              MILLIMETRES

**KEY PLAN**

**PROJECT NO.**                      **AGREEMENT NO.**  
 項目編號                              協議編號  
 60579757                              CE8/2018 (HY)

**SHEET TITLE**  
 圖紙名稱  
**LANDSCAPE & VISUAL MITIGATION SECTIONS**

**SHEET NUMBER**  
 圖紙編號  
 60579757/R04/FIGURE 9.9.11