


ISO A1 594mm x 841mm
 Approved:
 Checked:
 Designer:
 Project Management Initials:
 Plot File by: LUH6
 DATE: 2021/10/3
 PATH: P:\PROJECTS\60579757\DRAWING\REPORT\R04\R04_192.dgn

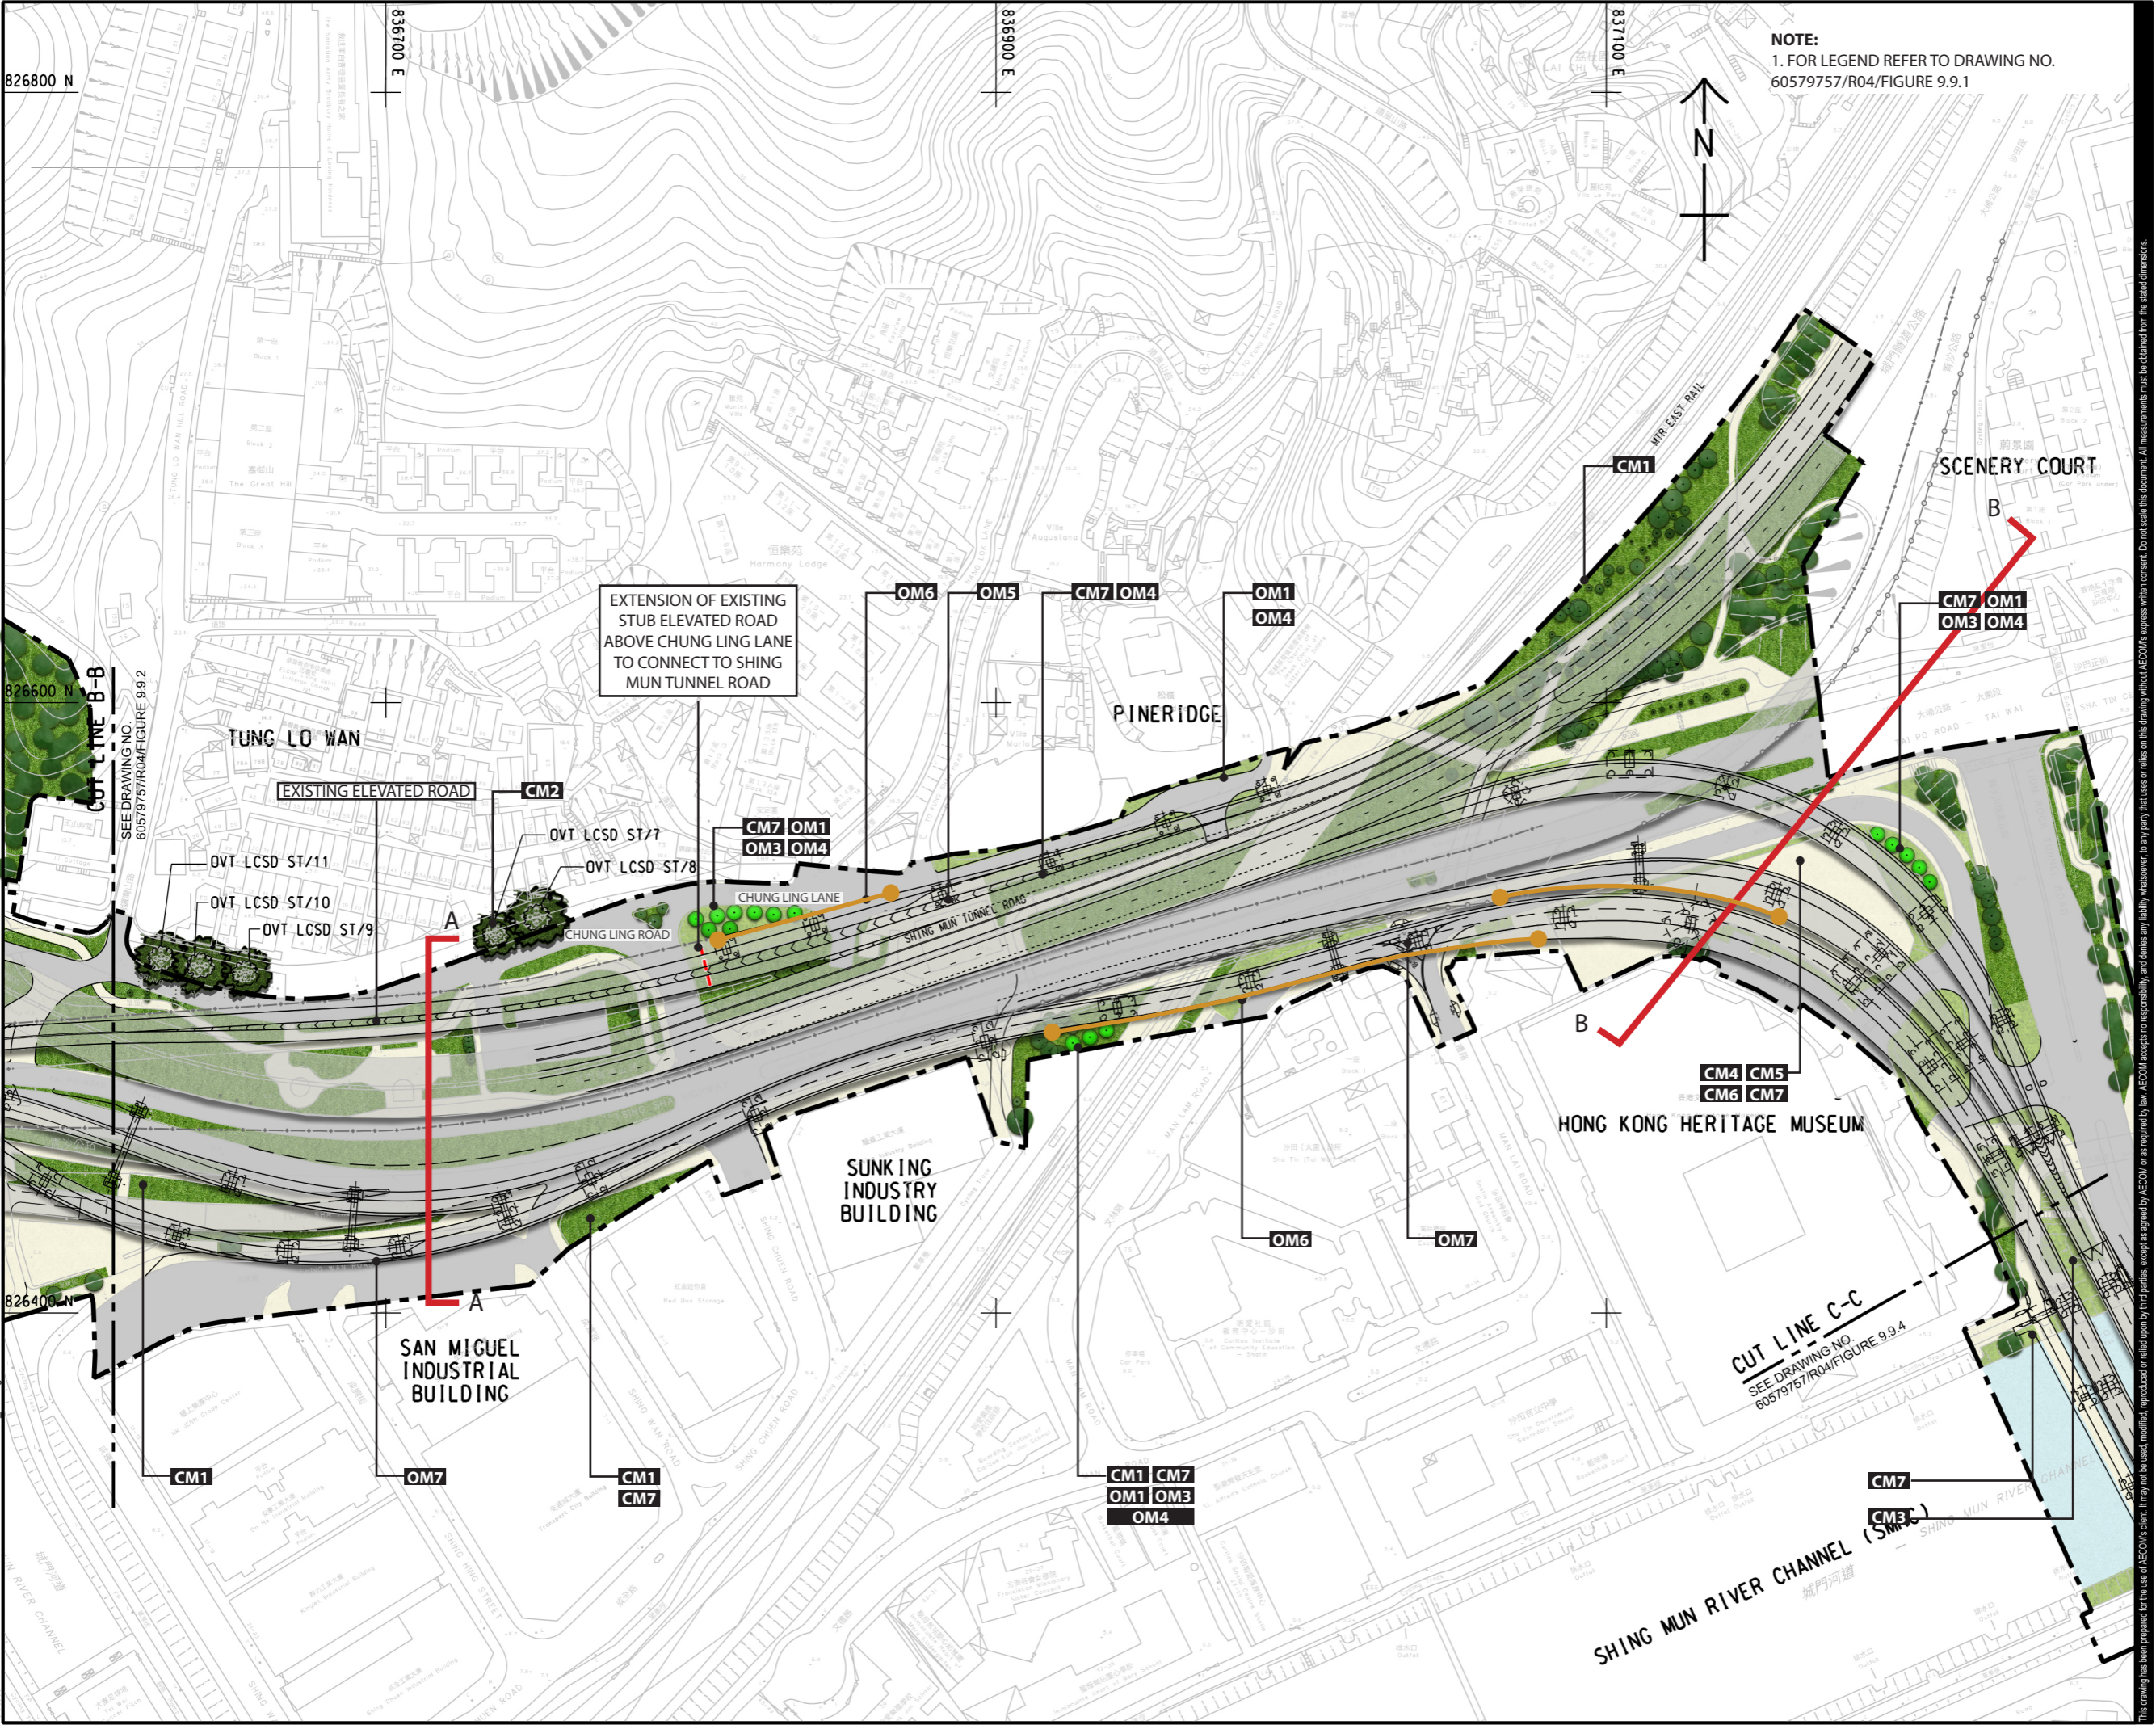

NOTE:
1. FOR LEGEND REFER TO DRAWING NO. 60579757/R04/FIGURE 9.9.1


ISSUE/REVISION

IR	DATE	DESCRIPTION	CHK.

STATUS

SCALE: A3 1 : 2000
DIMENSION UNIT: METRES

KEY PLAN: A3 1 : 100000

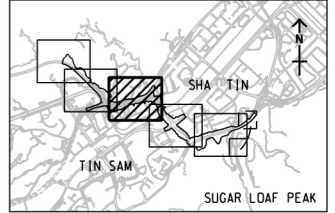

PROJECT NO.: 60579757
AGREEMENT NO.: CE8/2018 (HY)

SHEET TITLE: LANDSCAPE & VISUAL MITIGATION PLAN

SHEET NUMBER: 60579757/R04/FIGURE 9.9.3
SHEET 3 OF 5

This drawing has been prepared for the use of AECOM's client. It may not be used, modified, reproduced or relied upon by third parties, except as agreed by AECOM or as required by law. AECOM accepts no responsibility, and denies any liability whatsoever, for any party that uses or relies on this drawing without AECOM's express written consent. All measurements must be obtained from the stated dimensions.