

**NOTE:**  
1. FOR LEGEND REFER TO DRAWING NO. 60579757/R04/FIGURE 9.9.1





**PROJECT**  
REVISED TRUNK ROAD T4 AND ASSOCIATED IMPROVEMENT WORKS IN SHA TIN - INVESTIGATION

**CLIENT**  
土木 工程 拓展 署  
Civil Engineering and Development Department

**CONSULTANT**  
AECOM Asia Company Ltd.  
www.aecom.com

**SUB-CONSULTANTS**

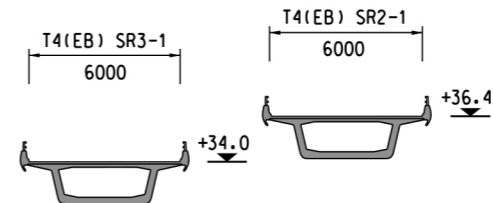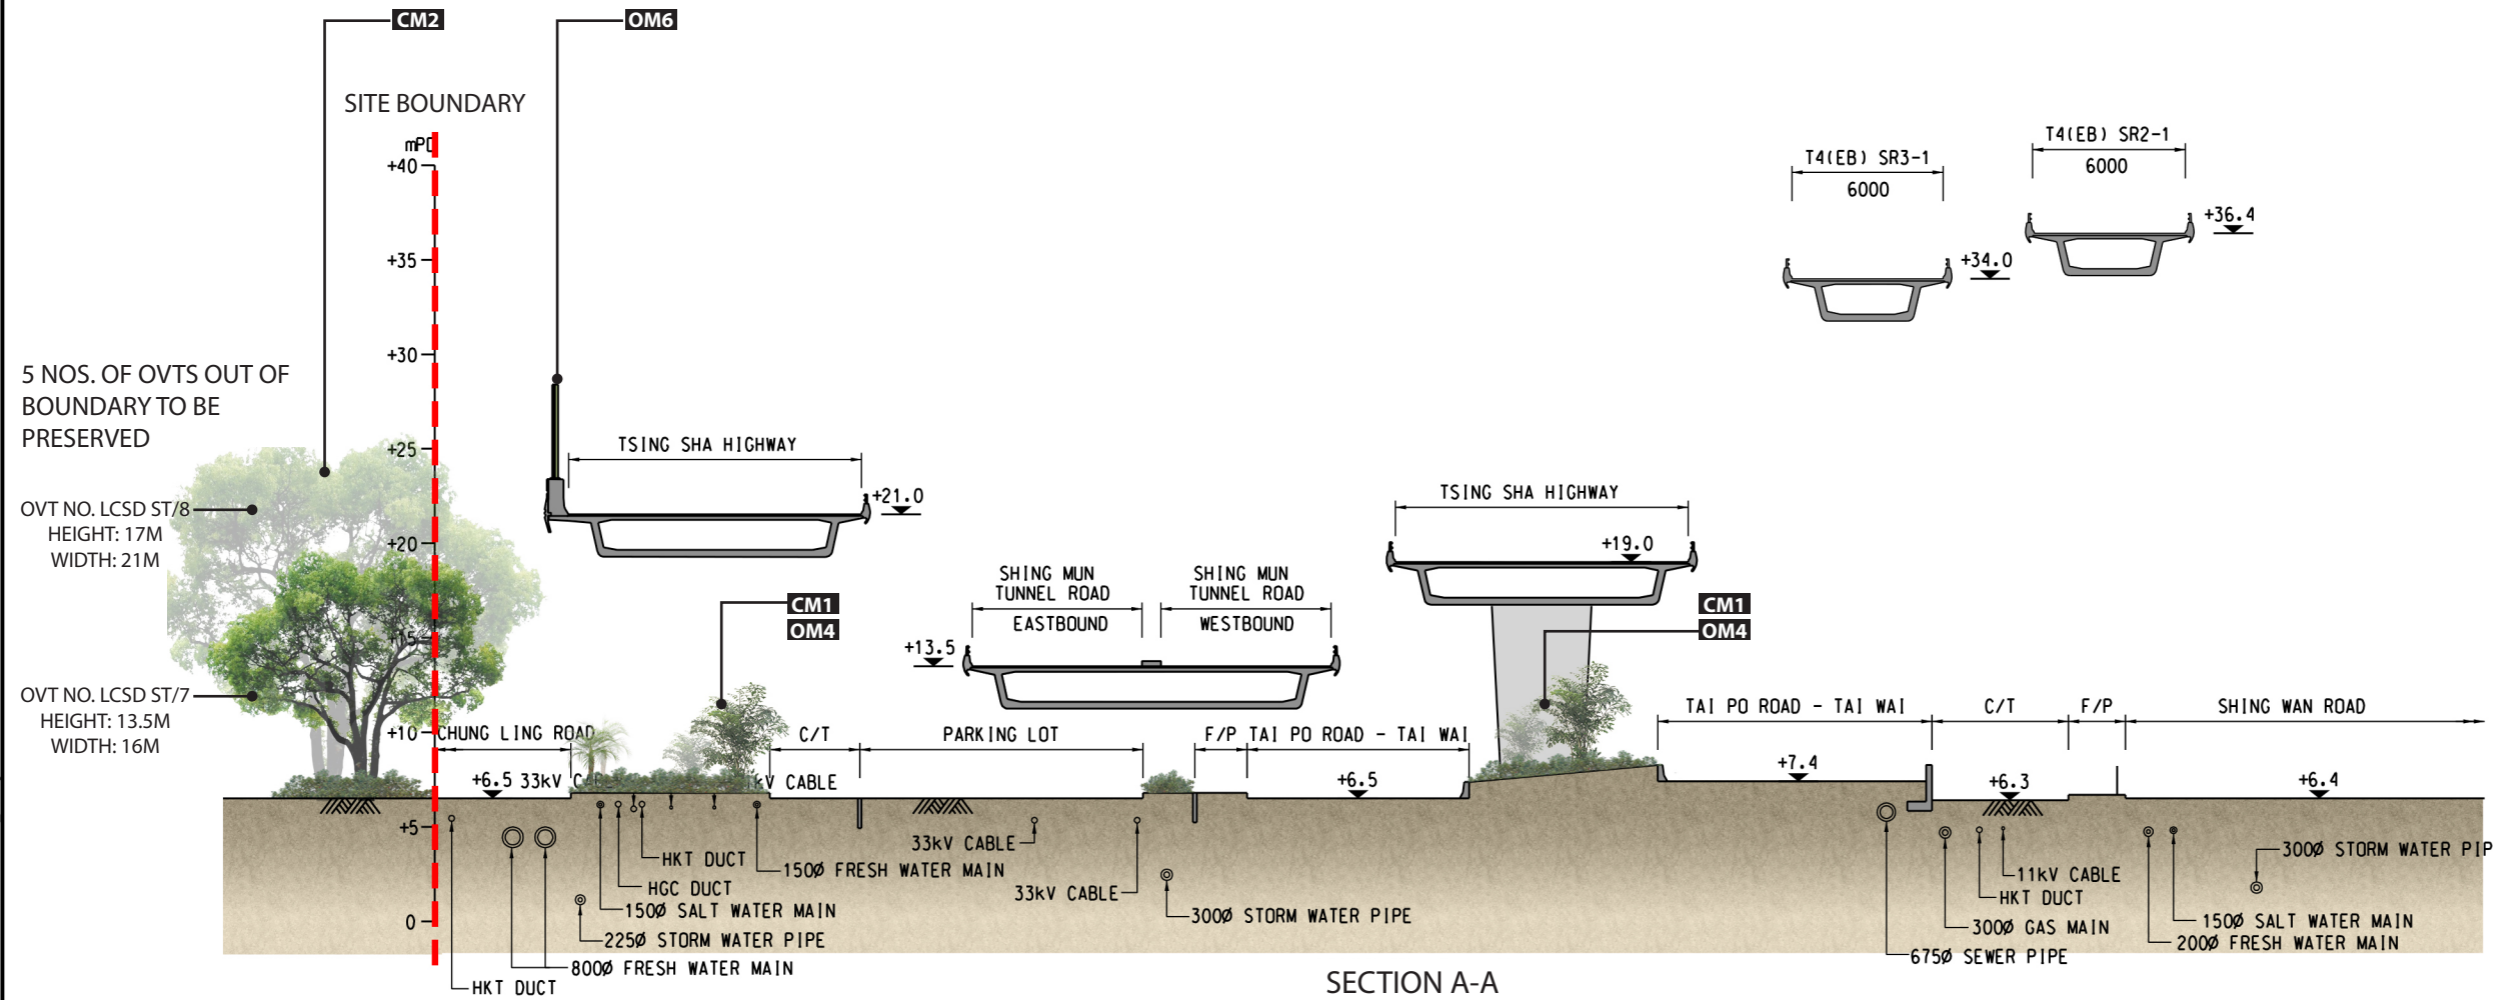

**ISSUE/REVISION**

| NO. | DATE | DESCRIPTION | CHK. |
|-----|------|-------------|------|
|     |      |             |      |
|     |      |             |      |
|     |      |             |      |
|     |      |             |      |

**STATUS**

**SCALE**      **DIMENSION UNIT**

N.T.S      MILLIMETRES

**KEY PLAN**

**PROJECT NO.**      **AGREEMENT NO.**

60579757      CE8/2018 (HY)

**SHEET TITLE**

LANDSCAPE & VISUAL MITIGATION SECTIONS

**SHEET NUMBER**

60579757/R04/FIGURE 9.9.6