

NOTE:
1. FOR LEGEND REFER TO DRAWING NO.
60579757/R04/FIGURE 9.9.1



PROJECT
項目

REVISED TRUNK ROAD T4
AND ASSOCIATED
IMPROVEMENT WORKS
IN SHA TIN -
INVESTIGATION

CLIENT
業主



CONSULTANT
工程顧問公司

AECOM Asia Company Ltd.
www.aecom.com

SUB-CONSULTANTS
分判工程顧問公司

ISSUE/REVISION
修訂

IR	DATE	DESCRIPTION	CHK.

STATUS
階段

SCALE **DIMENSION UNIT**
比例 尺寸單位

N.T.S MILLIMETRES

KEY PLAN
索引圖

PROJECT NO. **AGREEMENT NO.**
項目編號 協議編號

60579757 CE8/2018 (HY)



SHEET TITLE
圖紙名稱

LANDSCAPE & VISUAL MITIGATION
SECTIONS

SHEET 3 OF 6

SHEET NUMBER
圖紙編號

60579757/R04/FIGURE 9.9.8

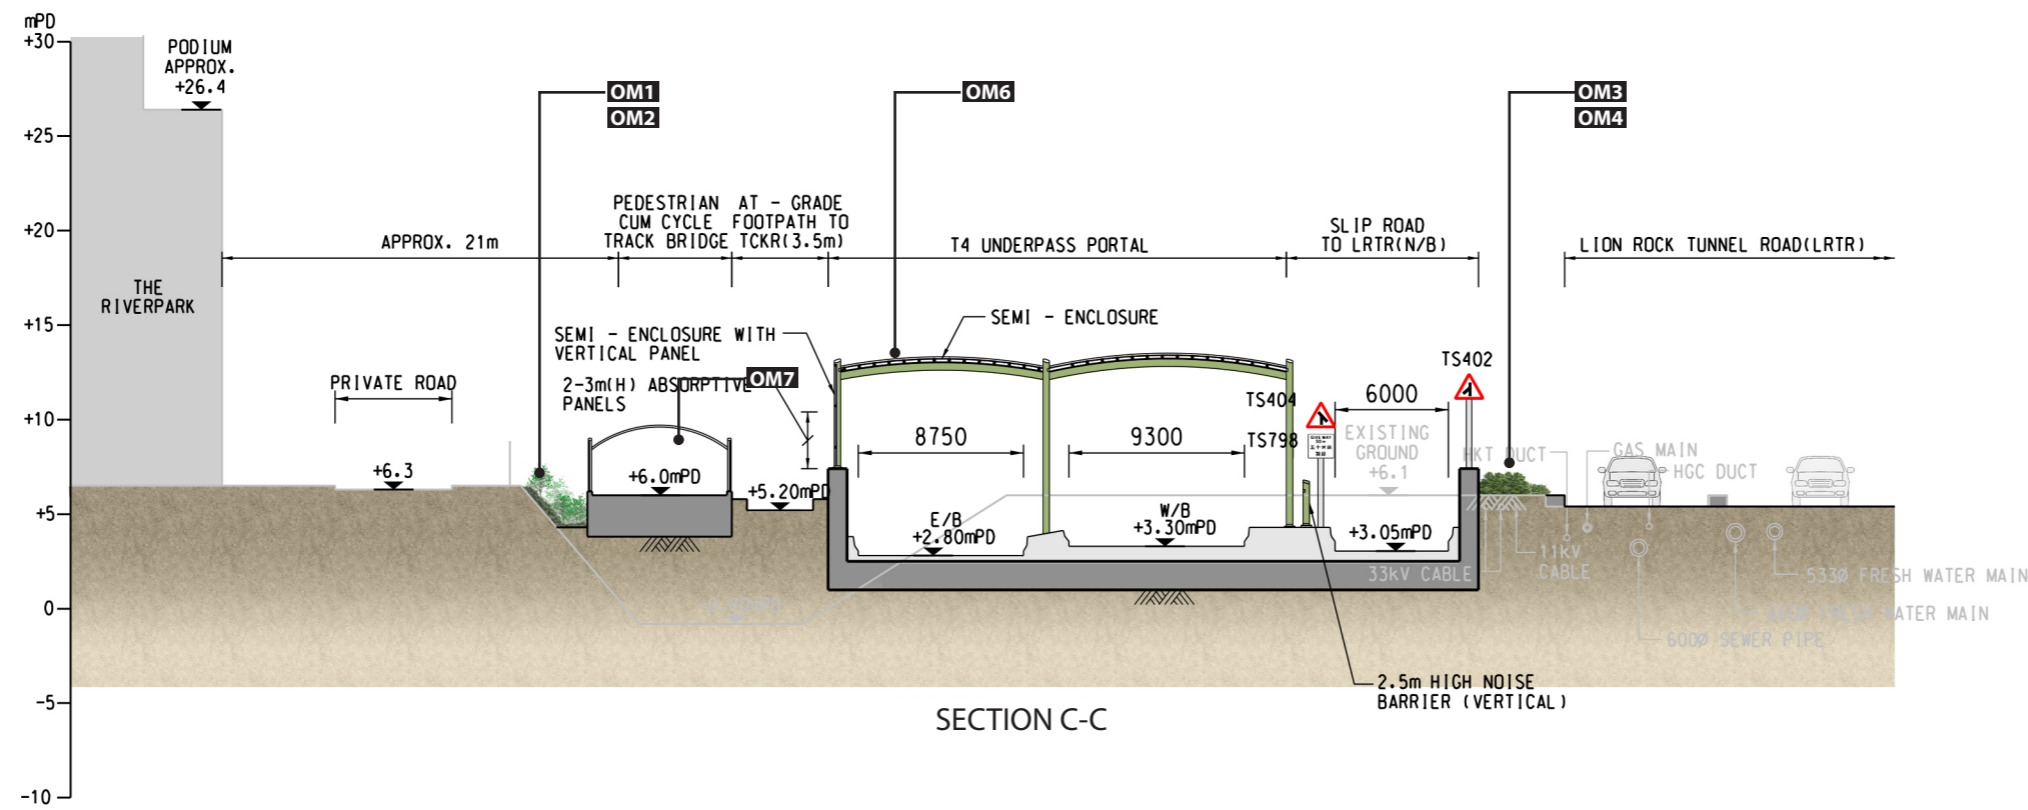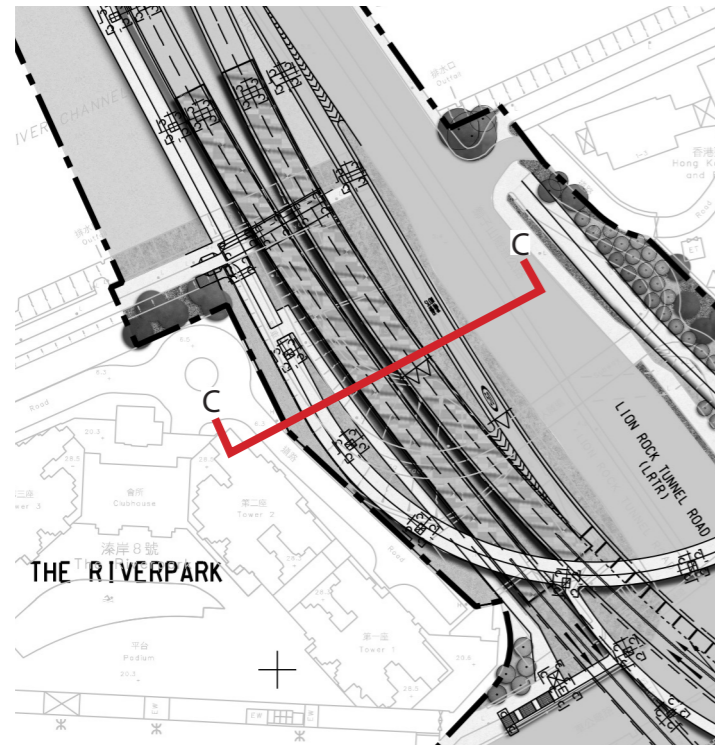

SECTION E - E