


NOTE:
1. FOR LEGEND REFER TO DRAWING NO. 60579757/R04/FIGURE 9.9.1

PROJECT
項目
REVISED TRUNK ROAD T4 AND ASSOCIATED IMPROVEMENT WORKS IN SHA TIN - INVESTIGATION

CLIENT
業主
CEDD 土木工程拓展署
Civil Engineering and Development Department

CONSULTANT
工程顧問公司
AECOM Asia Company Ltd.
www.aecom.com

SUB-CONSULTANTS
分判工程顧問公司

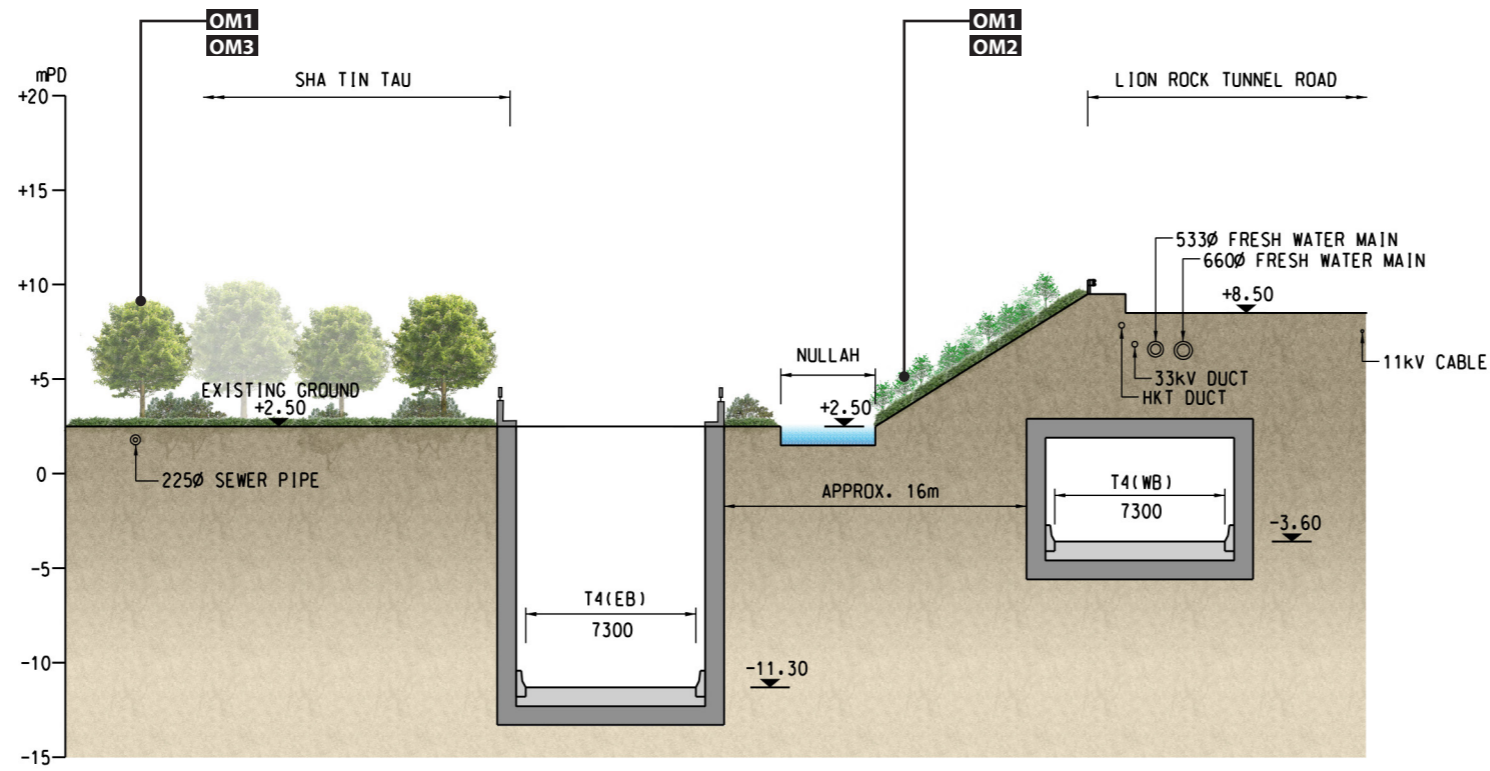

SECTION D-D

ISSUE/REVISION
修訂

I/R	DATE	DESCRIPTION	CHK.

STATUS
階段

SCALE 比例: N.T.S.
DIMENSION UNIT 尺寸單位: MILLIMETRES

KEY PLAN
索引圖

PROJECT NO. 項目編號: 60579757
AGREEMENT NO. 協議編號: CE8/2018 (HY)

SHEET TITLE 圖紙名稱: LANDSCAPE & VISUAL MITIGATION SECTIONS

SHEET NUMBER 圖紙編號: 60579757/R04/FIGURE 9.9.9