


ISO A1 594mm x 841mm  
Approved:  
Checked:  
Designer:  
Project Management Initials:

Plot File by: Xian,Zhang    2021/7/29  
PATH P:\PROJECTS\60579757\DRAWING\REPORT\R04\R04\_781.dgn

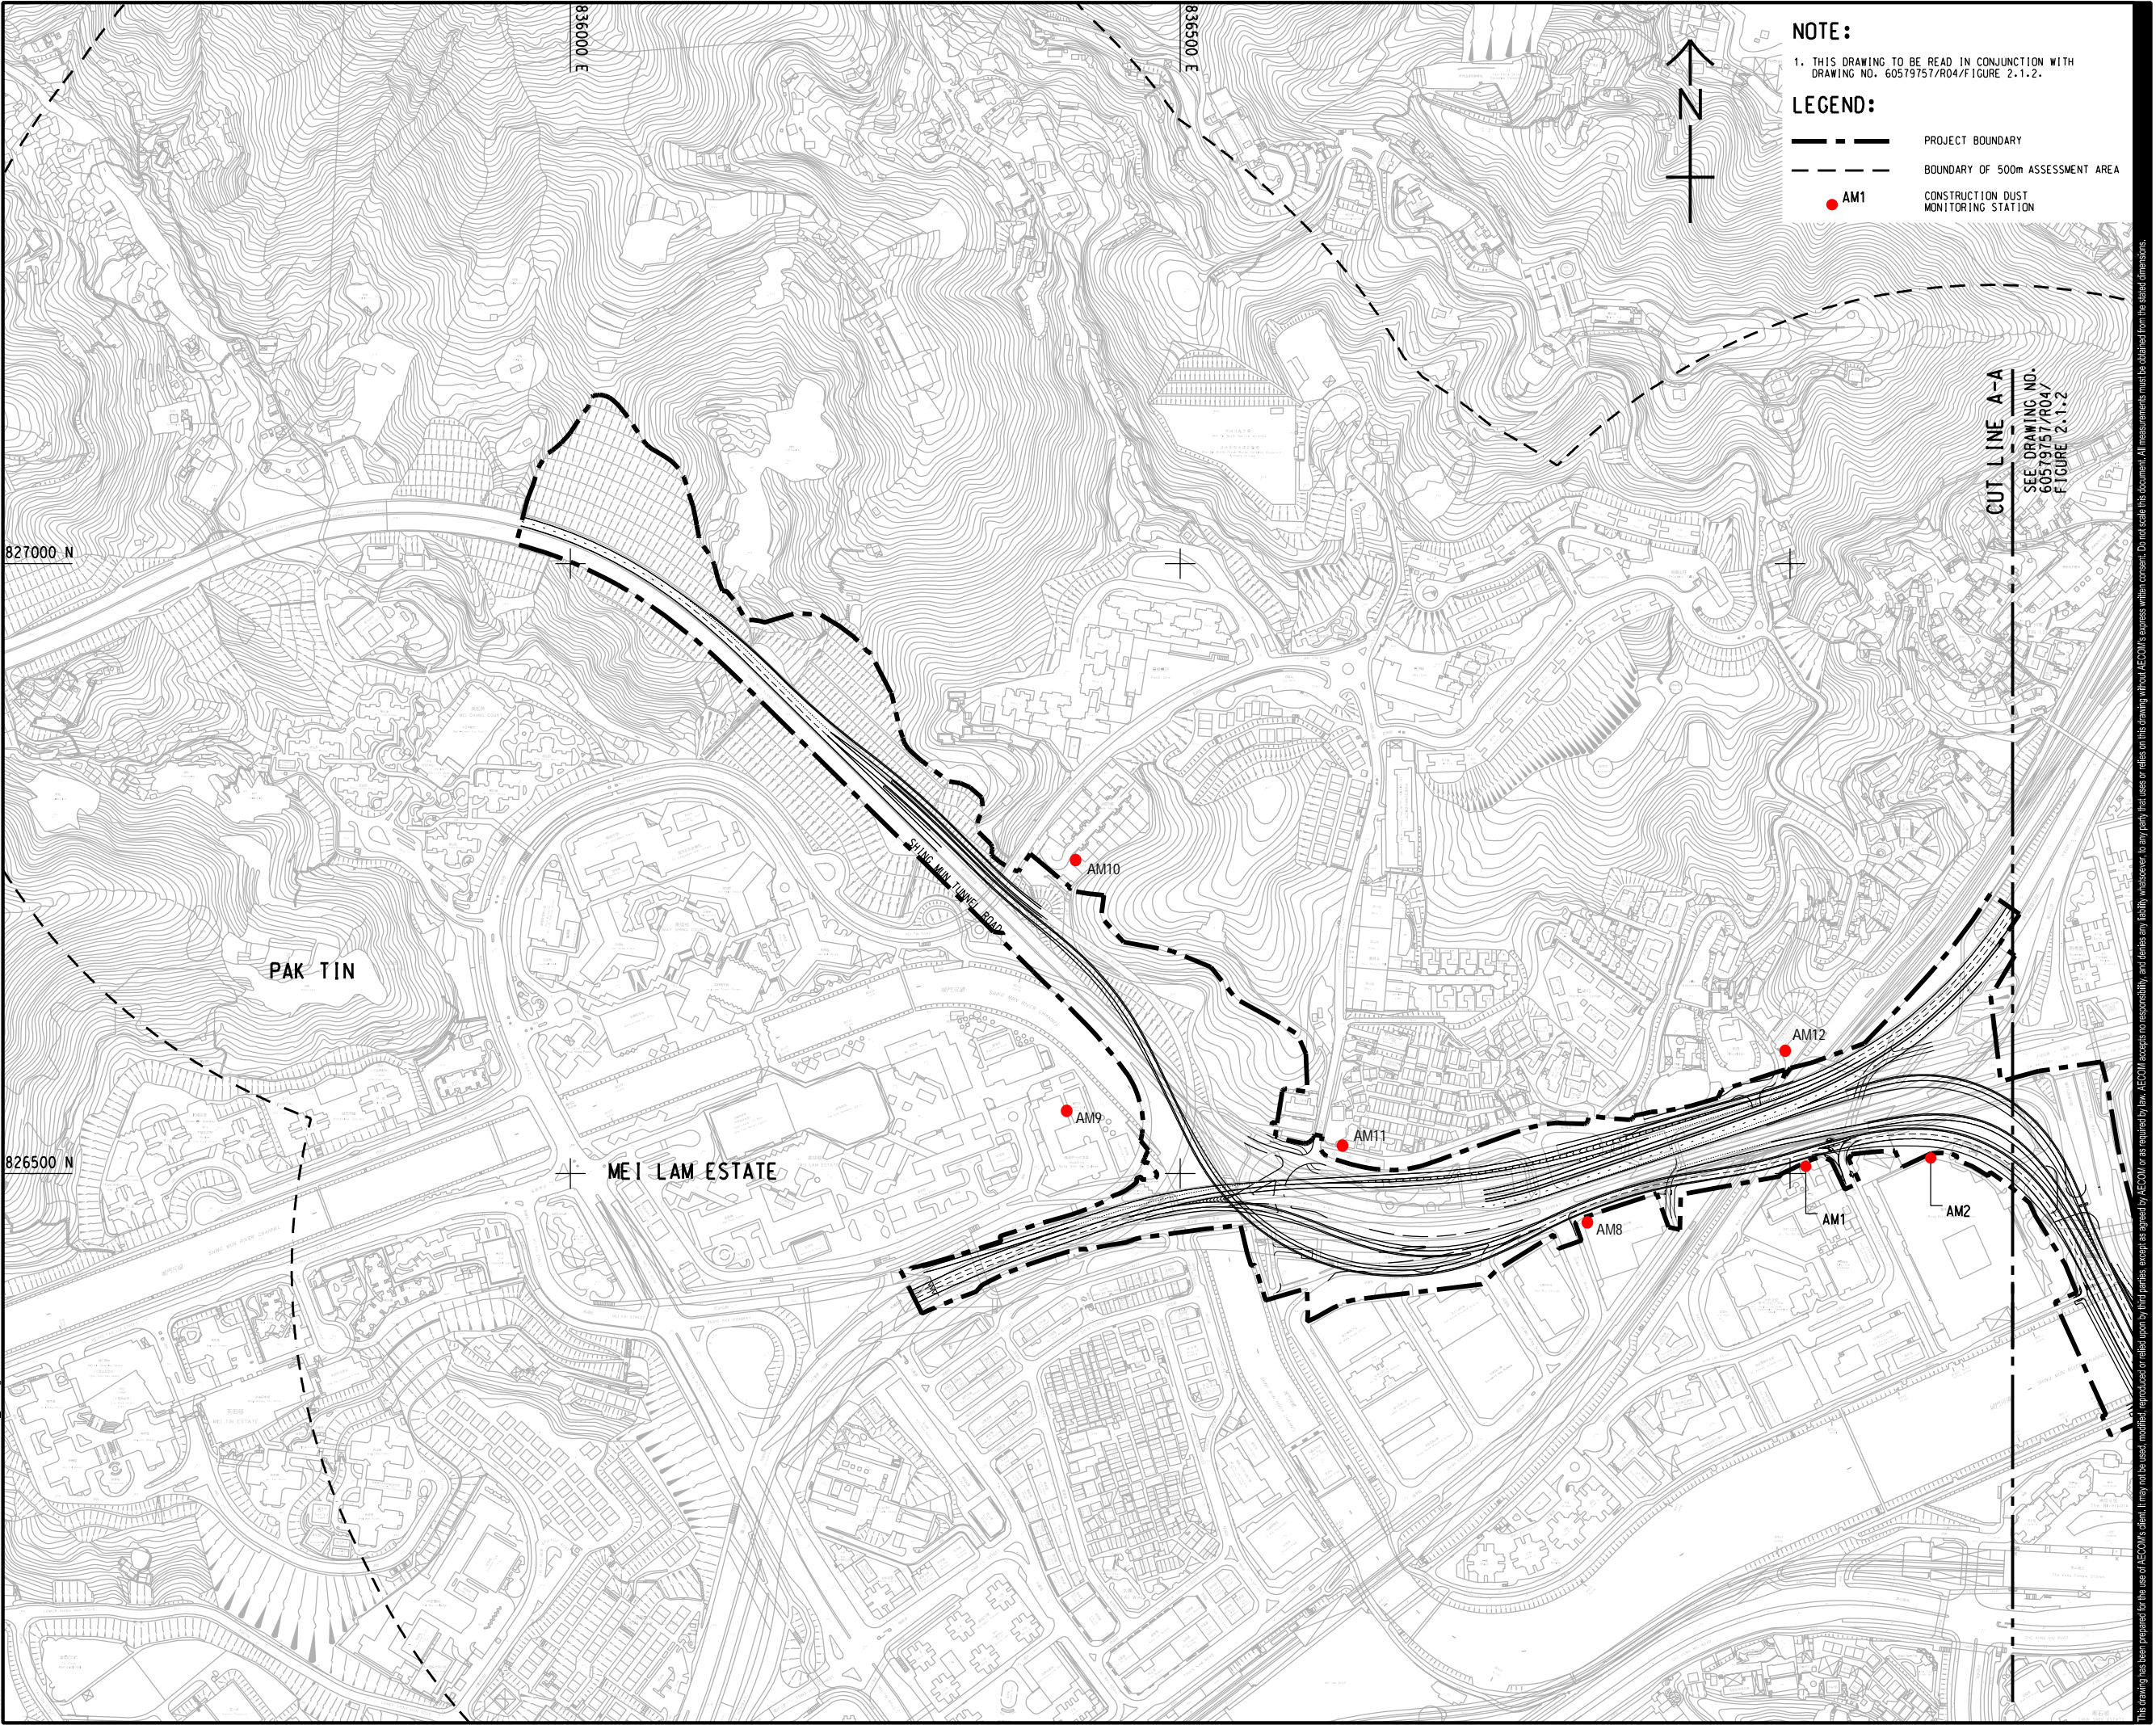

**NOTE:**  
1. THIS DRAWING TO BE READ IN CONJUNCTION WITH  
DRAWING NO. 60579757/R04/FIGURE 2.1.2.

**LEGEND:**

- PROJECT BOUNDARY
- BOUNDARY OF 500m ASSESSMENT AREA
- AM1 CONSTRUCTION DUST MONITORING STATION

**AECOM**

**PROJECT**  
項目

**REVISED TRUNK ROAD  
T4 IN SHA TIN**

**CLIENT**  
業主

**CEDD** 土木工程拓展署  
Civil Engineering and  
Development Department

**CONSULTANT**  
土庫顧問公司

AECOM Asia Company Ltd.  
www.aecom.com

**SUB-CONSULTANTS**  
分判工程顧問公司

ISSUE/REVISION			
修訂			
I/R	DATE	DESCRIPTION	CHK.
修訂	日期	內容簡述	校核

**STATUS**  
階段

**SCALE**  
比例

**DIMENSION UNIT**  
尺寸單位

A3 1 : 5000    METRES

**KEY PLAN**  
索引圖

**PROJECT NO.**  
項目編號

60579757

**AGREEMENT NO.**  
協議編號

CE8/2018 (HY)

**SHEET TITLE**  
圖紙名稱

**LOCATIONS OF CONSTRUCTION  
DUST MONITORING STATIONS**

**SHEET NUMBER**  
圖紙編號

60579757/R04/FIGURE 2.1.1

This drawing has been prepared for the use of AECOM's client. It may not be used, modified, reproduced or relied upon by third parties, except as agreed by AECOM or as required by law. AECOM accepts no responsibility, and denies any liability whatsoever, to any party that uses or relies on this drawing without AECOM's express written consent. Do not scale this document. All measurements must be obtained from the stated dimensions.