


ISO A1 594mm x 841mm
Approved:
Checked:
Designer:
Project Management Initials:
Plot File by: Xian,Zhang 2021/1/29
PATH P:\PROJECTS\60579757\DRAWING\REPORT\R04_R04_782.dgn

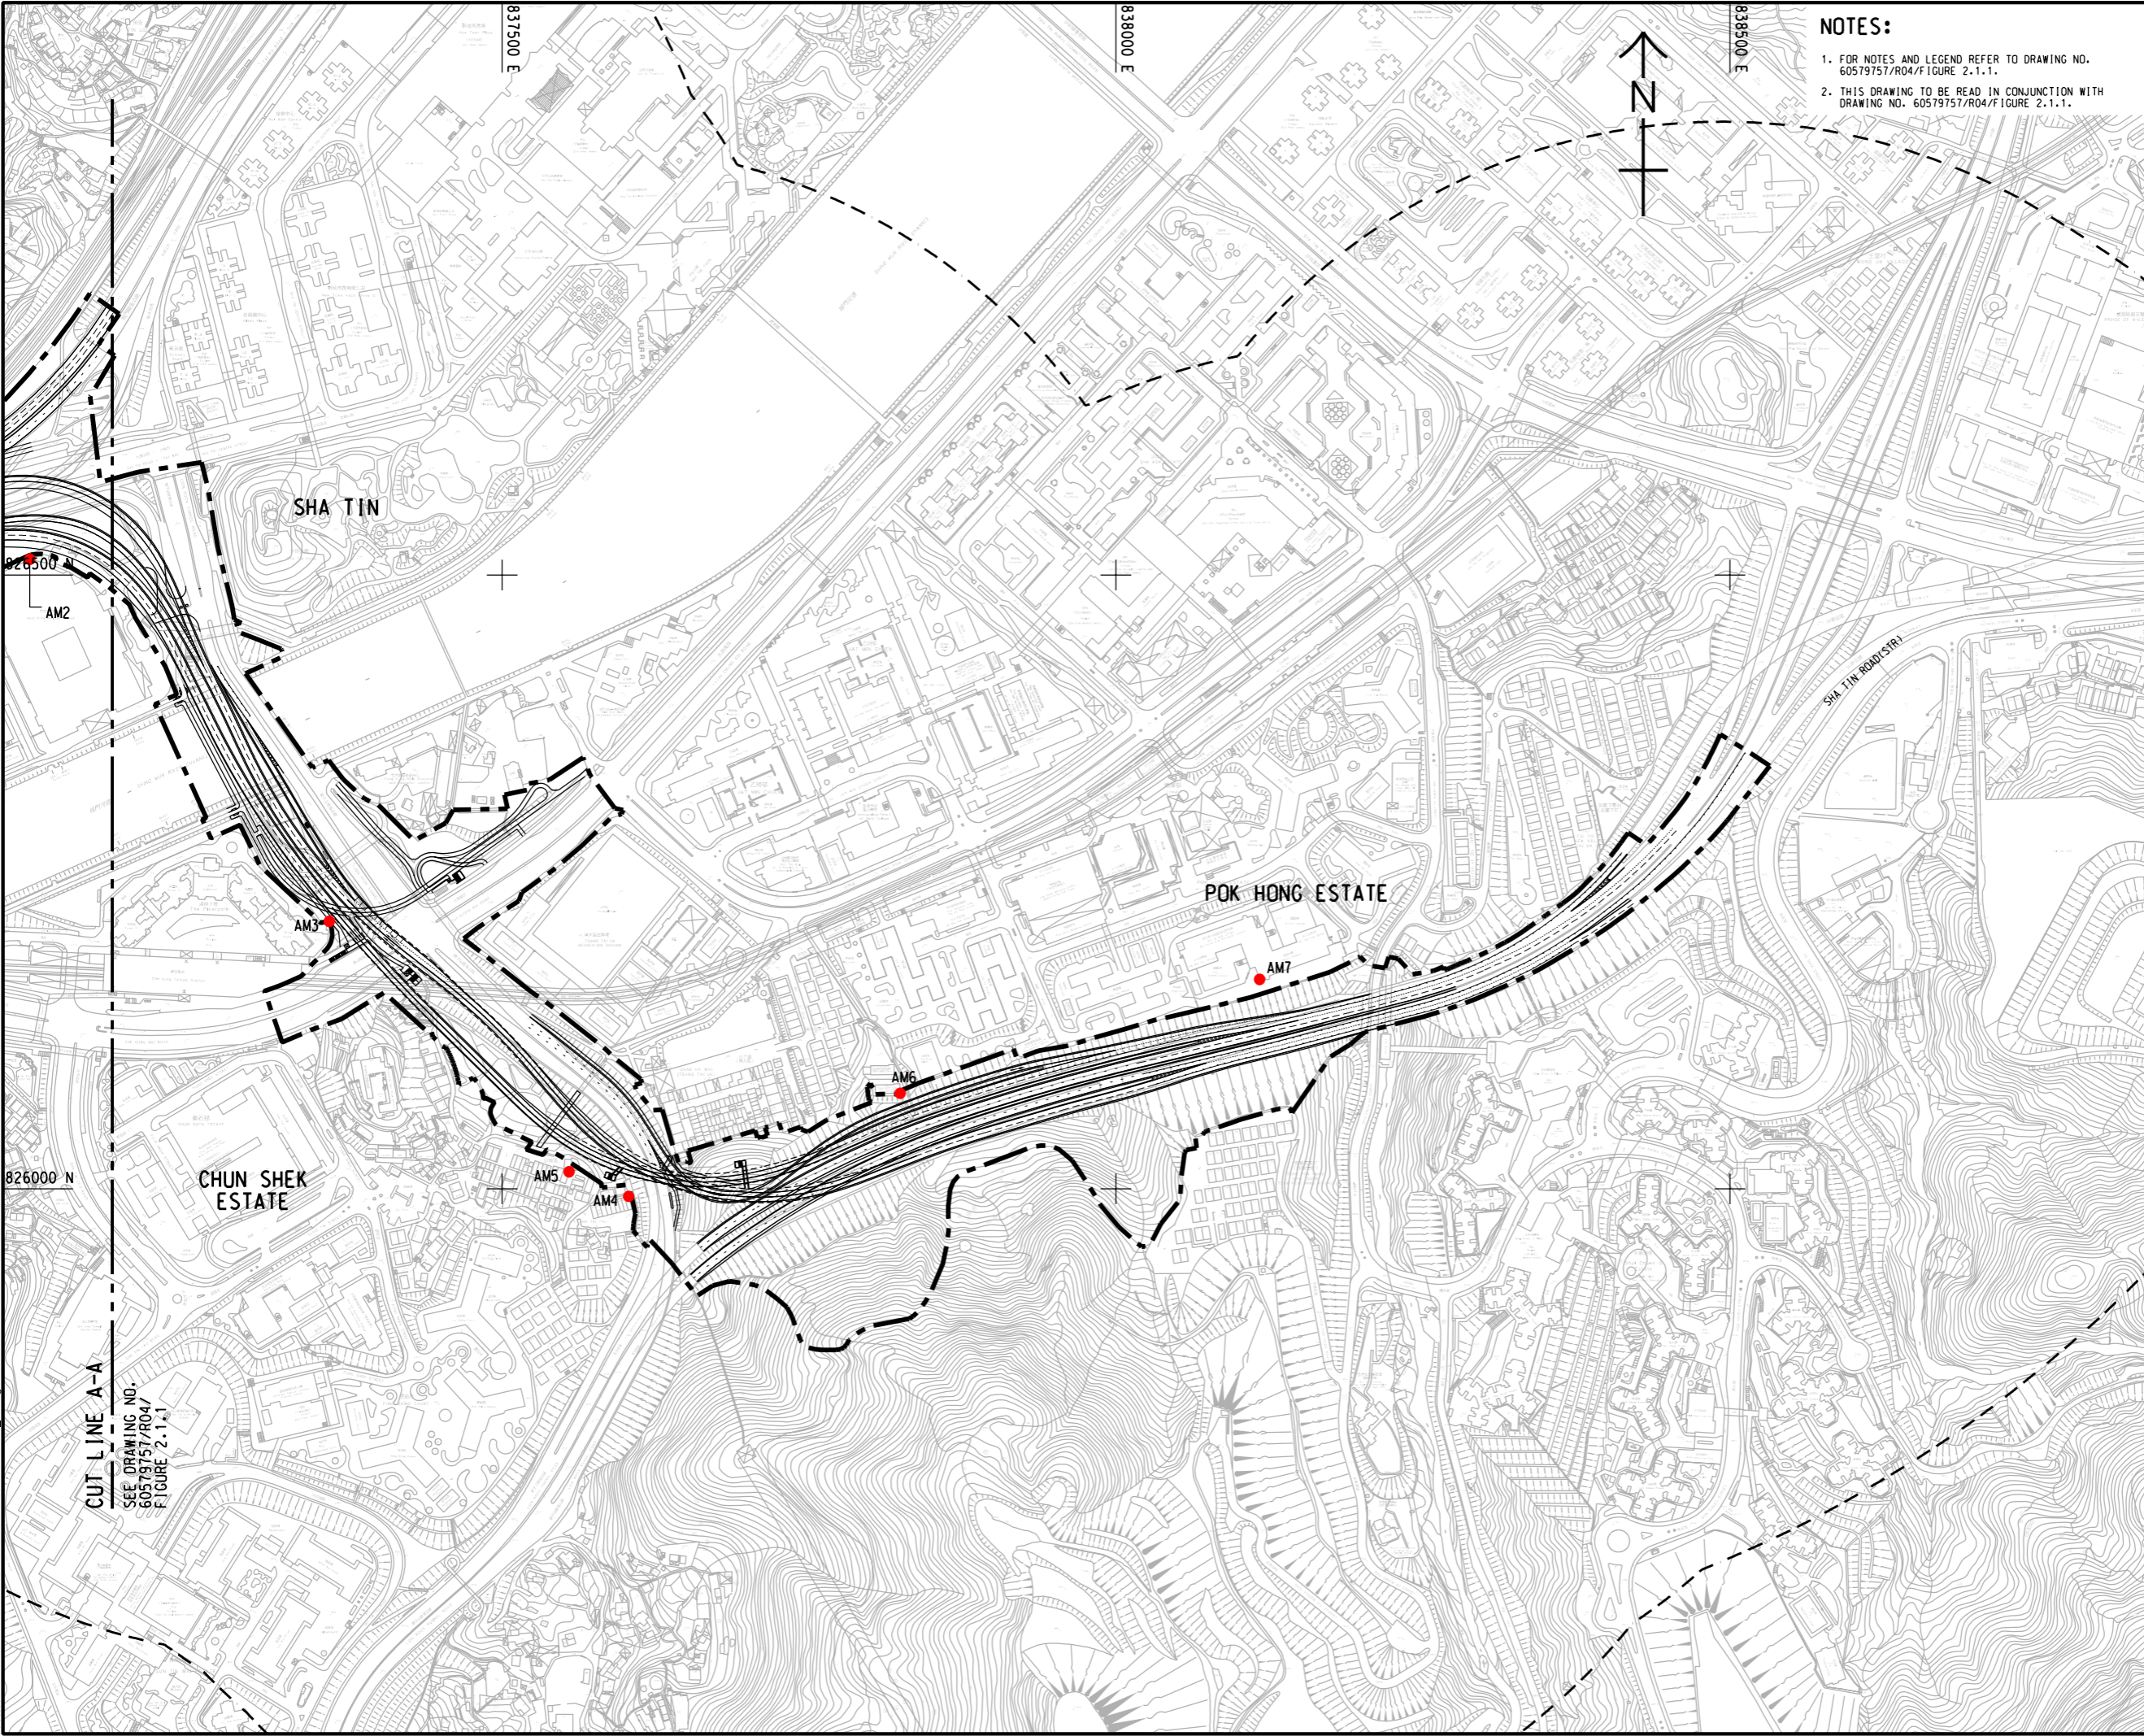

- NOTES:
1. FOR NOTES AND LEGEND REFER TO DRAWING NO. 60579757/R04/Figure 2.1.1.
 2. THIS DRAWING TO BE READ IN CONJUNCTION WITH DRAWING NO. 60579757/R04/Figure 2.1.1.

AECOM

PROJECT
REVISED TRUNK ROAD
T4 IN SHA TIN

CLIENT
土木工 程 拓 展 署
Civil Engineering and
Development Department

CONSULTANT
AECOM Asia Company Ltd.
www.aecom.com

SUB-CONSULTANTS
分列工 程 顧問 公司

ISSUE/REVISION

I/R	DATE	DESCRIPTION	CHK.
修訂	日期	內容簡要	校核

STATUS

SCALE
比例
A3 1 : 5000

DIMENSION UNIT
尺寸單位
METRES

KEY PLAN
索引圖

PROJECT NO.
項目編號
60579757

AGREEMENT NO.
協議編號
CE8/2018 (HY)

SHEET TITLE
圖紙名稱

LOCATIONS OF CONSTRUCTION
DUST MONITORING STATIONS

SHEET NUMBER
圖紙編號
60579757/R04/FIGURE 2.1.2