


ISO A1 594mm x 841mm
Approved:
Checked:
Designer:
Project Management Initials:

Plot File by: Joyce.chen11.2021.06/11
PATH P:\PROJECTS\60579757\DRAWING\REPORT\R04\R04_777.dgn

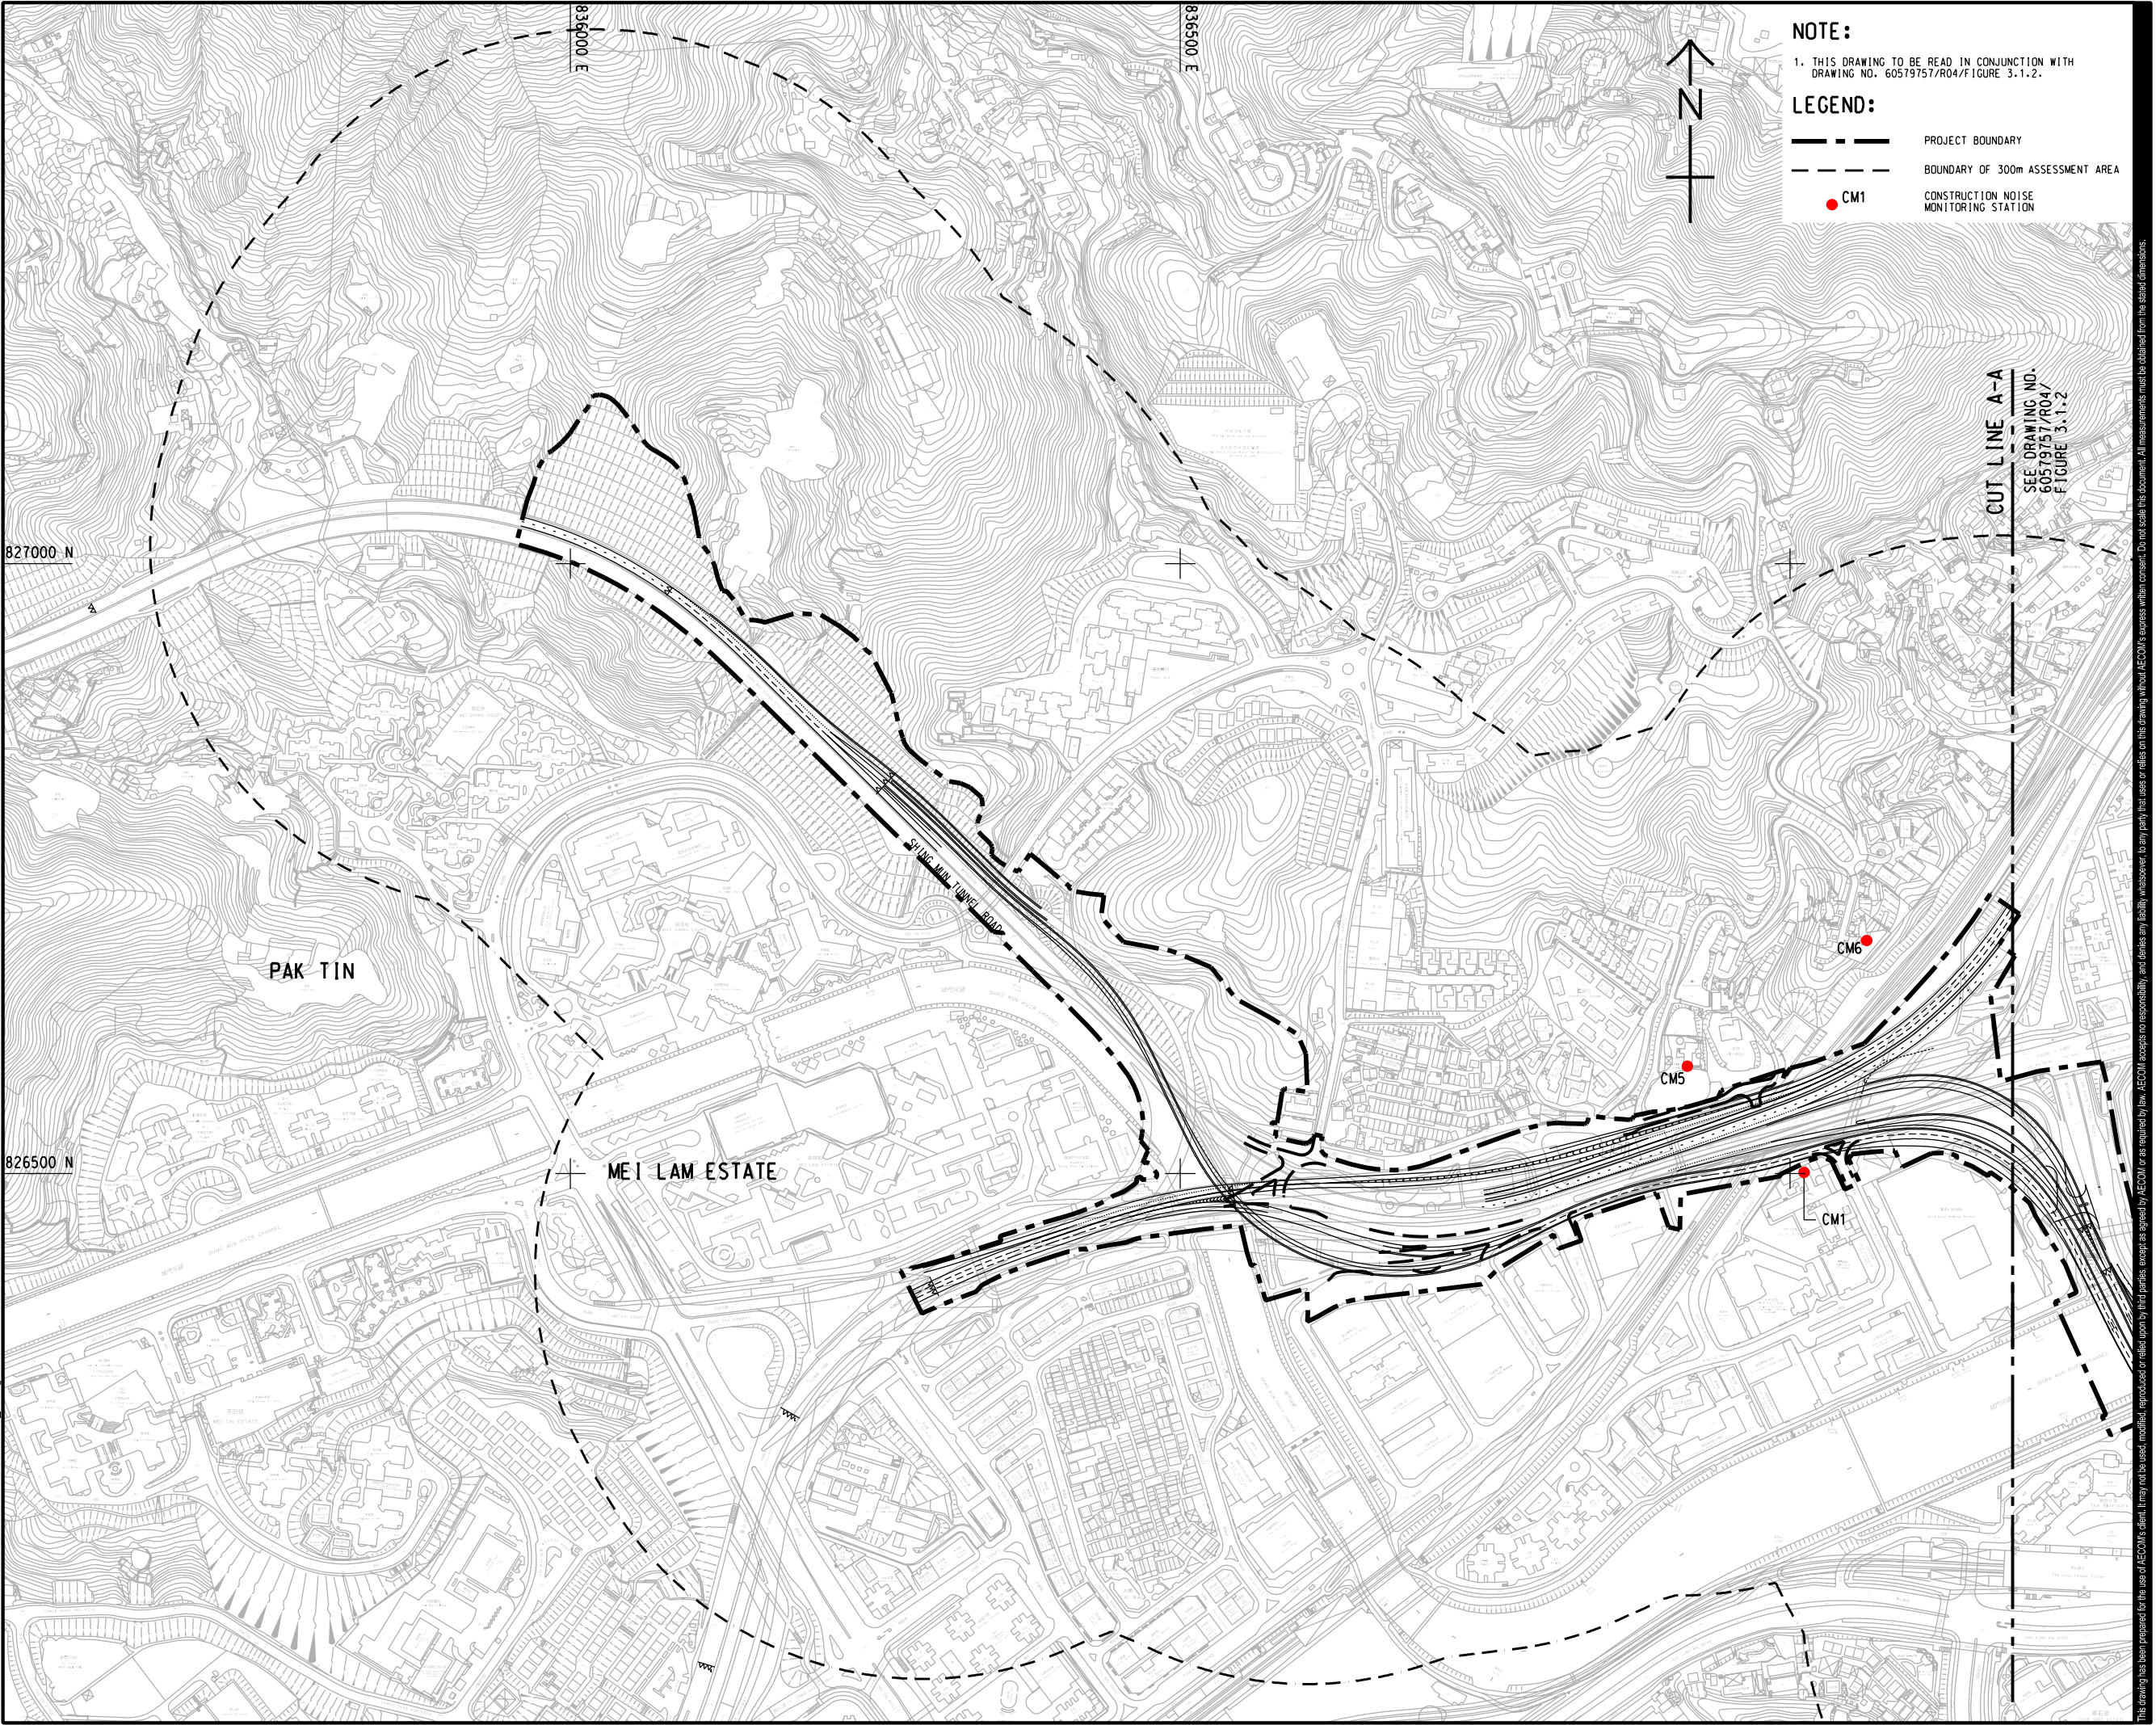

NOTE:
1. THIS DRAWING TO BE READ IN CONJUNCTION WITH
DRAWING NO. 60579757/R04/FIGURE 3.1.2.

LEGEND:


--- PROJECT BOUNDARY
-.-.- BOUNDARY OF 300m ASSESSMENT AREA
● CM1 CONSTRUCTION NOISE MONITORING STATION

AECOM

PROJECT
項目

**REVISED TRUNK ROAD
T4 IN SHA TIN**

CLIENT
業主

 **土木工程拓展署
Civil Engineering and
Development Department**

CONSULTANT
土庫顧問公司

AECOM Asia Company Ltd.
www.aecom.com

SUB-CONSULTANTS
分判工程顧問公司

ISSUE/REVISION
修訂

NO.	DATE	DESCRIPTION	CHK.

STATUS
階段

SCALE
比例

DIMENSION UNIT
尺寸單位

A3 1 : 5000

METRES

KEY PLAN
索引圖

PROJECT NO.
項目編號

AGREEMENT NO.
協議編號

60579757

CE8/2018 (HY)

SHEET TITLE
圖紙名稱

LOCATIONS OF CONSTRUCTION
NOISE MONITORING STATIONS

SHEET NUMBER
圖紙編號

60579757/R04/FIGURE 3.1.1

SHEET 1 OF 2

This drawing has been prepared for the use of AECOM's client. It may not be used, modified, reproduced or relied upon by third parties, except as agreed by AECOM or as required by law. AECOM accepts no responsibility, and denies any liability whatsoever, to any party that uses or relies on this drawing without AECOM's express written consent. Do not scale this document. All measurements must be obtained from the stated dimensions.